

May | 2013

FESS/Engineering Project No. 6-13-1



## nuSTORM Conventional Facilities

PDR

*Project Definition Report for the conventional facilities to house the nuSTORM Facilities.*

This Project Design Report (PDR) is intended to be a self-consistent basis for the development of a planning level cost estimate for the conventional facilities to support the programmatic requirements. This report has not answered every technical design question and as such, the current level of contingency is believed to be consistent with the degree of technical confidence in the design at this stage. It is recognized that some basic construction concerns will be reviewed and optimized during the remaining stages of the project.

Authors of this document:

T. Lackowski, FESS/Engineering  
S. Dixon, FESS/Engineering  
R. Jedziniak, LG Associates  
M. Blewitt, Holabird & Root  
L. Fink, Holabird & Root

**SECTION I EXECUTIVE SUMMARY**

**SECTION II REQUIREMENTS**

**SECTION III DETAILED DESCRIPTION**

Functional Areas

- Area 1 – Primary Beamline Enclosure
- Area 2 – Target Station
- Area 3 – Transport Line/Muon Decay Ring
- Area 4 – Near Detector
- Area 5 – Far Detector
- Area 6 – Site Work

**SECTION IV SUGGESTED PROJECT BUDGET**

- Part 1 – Cost Summary
- Part 2 - Methodology
- Part 3 - Cost Estimate Classification
- Part 4 - Preliminary Risk Identification

**APPENDIX A COST DETAILS**

**APPENDIX B PRELIMINARY DRAWINGS**

- PDR-01 Location Plans and List of Drawings
- PDR-02 Existing – Site Plan
- PDR-03 Underground – Site Plan
- PDR-04 Surface Buildings – Site Plan
- PDR-05 Primary Beamline
- PDR-06 Main Injector and Primary Beamline Sections
- PDR-07 Enclosure Plan at Target Hall
- PDR-08 Target Hall Building Plan Sheet 1
- PDR-09 Target Hall Building Plan Sheet 2
- PDR-10 Target Hall Building Sections Sheet 1
- PDR-11 Target Hall Building Sections Sheet 2
- PDR-12 Target Hall Building Sections Sheet 3
- PDR-13 Enlarged Plans and Sections
- PDR-14 Muon Decay Ring Plan
- PDR-15 Muon Decay Ring Section
- PDR-16 Muon Decay Ring Building Plan
- PDR-17 Cryogenic Building Plan
- PDR-18 Muon Decay Ring Building Section
- PDR-19 Near Detector Hall Floor Plan Sheet 1
- PDR-20 Near Detector Hall Floor Plan Sheet 2
- PDR-21 Near Detector Hall Floor Plan Sheet 3
- PDR-22 Building and Enclosure Section Sheet 1
- PDR-23 Building and Enclosure Section Sheet 2
- PDR-24 Far Detector Floor Plan
- PDR-25 Far Detector Floor Plan
- PDR-26 Building Section



The objective of this Project Definition Report (PDR) is to document one (1) possible solution for the conventional facilities required to house the nuSTORM experiment on the Fermilab site. It is recognized that this effort is done in support of obtaining DOE approval for Critical Decision Zero and that the programmatic requirements are still considered preliminary at this stage of the project.

The nuSTORM Conventional Facilities is anticipated to consist of six (6) functional areas consisting of the Primary Beamline, Target Station, Transport Line/Muon Decay Ring, Near Detector, Far Detector and the Site Work.

The nuSTORM Conventional Facilities will be located on the Fermilab site, south of the existing Main Injector and west of Kautz Road.

**Project Costs**

The Total Project Cost (TPC) for the Conventional Facilities portion of this project is estimated at \$148,350,000 for the construction and associated design services. The Other Project Costs (OPC) are estimated at \$2,526,000.

The TPC includes Construction, EDIA (Engineering, Design, Inspection and Administration), Contingency and Indirect Costs. The TPC has been estimated in FY13 dollars. The Indirect Costs associated with this project, are based on current laboratory rates, dated October 2012.

**Schedule**

CD-0 Approval	Month 0
CD-1 Approval	Month 12
CD-2 Approval	Month 24
CD-3 Approval	Month 36
Start Conventional Facilities Construction	Month 39
Complete Conventional Facilities Construction	Month 57

The schedule is based on technically driven parameters and does not incorporate lags for DOE approvals or funding restrictions.





## REQUIREMENTS

## nuSTORM Conventional Facilities

## Section II

The nuSTORM Conventional Facilities design described in this Project Definition Report is based in information collected during discussions, meetings and workshops with the design leads of the functional areas. Listed below are the functional areas and the design leads for each area:

Primary Beamline	Michael Geelhoed
Target Station	Kris Anderson
Transport Line/Muon Decay Ring	Ao Liu
Near Detector	Alan Bross
Far Detector	Herman Cease
Site Work	FESS/Engineering

The following assumptions were incorporated into the development of this Project Definition Report.

- It is assumed that DOE Order 413.3A, *“Program and Project Management for the Acquisition of Capital Assets,”* will be followed during the execution of the subsequent phases of this project.
- The existing Main Injector accelerator will be reconfigured for use as an extraction beamline to support the nuSTORM facilities. This reconfiguration will result in a beamline that is extracted from the existing MI-40 absorber eastward to the nuSTORM facilities. It is assumed that the reconfiguration of the beamline and related devices is not part of the nuSTORM Conventional Facilities scope of work.
- While it is recognized that significant work associated with reconfiguring the cryogenic systems of the TeVatron is required to accommodate the nuSTORM Experiment, those costs are not included in the nuSTORM Conventional Facilities scope of work.
- For the purposes of this Project Definition Report, a shielding depth of 21 feet earth equivalent has been used for areas that contain extracted beam and twelve (12) feet for the Transport Line Enclosure, Muon Decay Ring Enclosure and those portions of the project associated with the secondary beam.
- It is assumed that the nuSTORM facilities will not be normally occupied.
- The guiding principals of high performance building design will be incorporated into the design of the nuSTORM Conventional Facilities. However, based on the type and use of the facilities, is not intended that the nuSTORM Conventional Facilities will become a LEED certified building. The project processes and each project element will be evaluated during design to reduce their impact on natural resources without sacrificing program objectives. The project design will incorporate maintainability, aesthetics,



---

**REQUIREMENTS****nuSTORM Conventional Facilities**

environmental justice and program requirements to deliver a well-balanced project.

The drawings contained in the Appendix B contain detailed descriptions of additional requirements for the nuSTORM Conventional Facilities.

**Section****II**



## DETAILED DESCRIPTION

## nuSTORM Conventional Facilities

The nuSTORM Conventional Facilities will be located in an area south of the existing Main Injector accelerator and west of Kautz Road on the Fermilab site. In general terms, a proton beam will be extracted from the existing Main Injector at the MI-40 absorber, directed east towards a new below grade target station, muon decay ring. This extracted beam will be directed at a Near Detector east of the muon decay ring and towards the Far Detector located at the existing DZero Assembly Hall. Figure 1, below, shows a site photo depicting the nuSTORM Conventional Facilities.

## Section III



Figure 1 – View Looking North of Fermilab with the nuSTORM Facilities



**FUNCTIONAL AREAS**

The nuSTORM Conventional Facilities are envisioned to include seven (7) functional areas. This is intended to provide a logical and constructible sequence to reduce the construction period to a minimum. Further design iterations will be required to determine how to optimize the construction packages based on programmatic and funding driven limitations.

**Area 1 - Primary Beamline Enclosure (WBS 1.0)**

The first functional area is the Primary Beamline Enclosure, consisting of the work involved with construction of a below-grade, concrete enclosure for the beamline components that will be required to transport the proton beam from the existing Main Injector enclosure into the Target Station. Figure 2, below, shows the plan view of the beamline enclosure with the nuSTORM beamline indicated in orange.

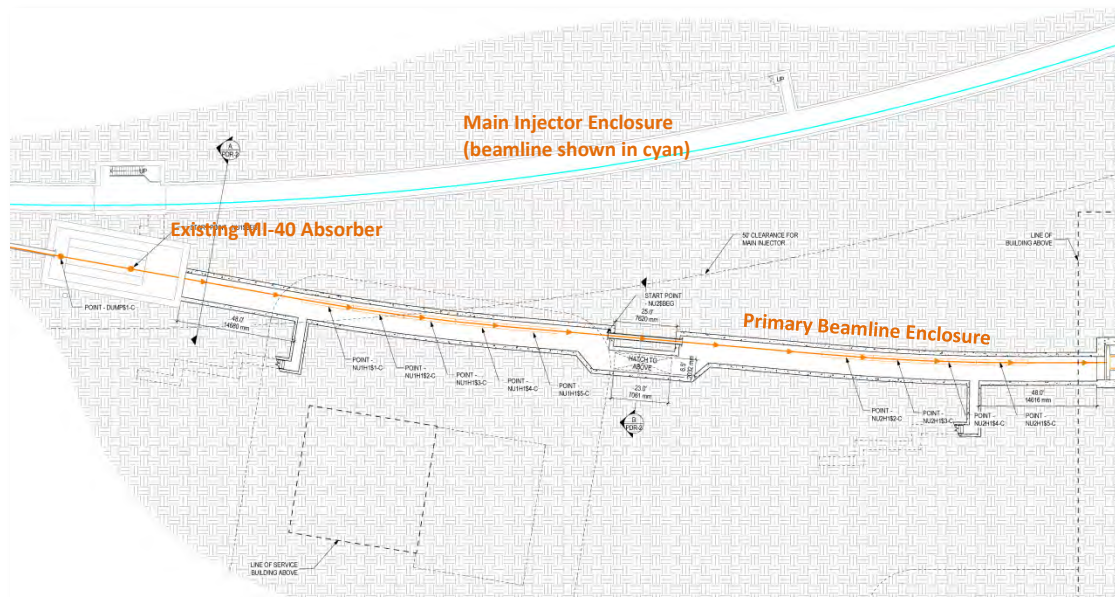


Figure 2 – Plan View of Primary Beamline Enclosure

At the upper portion of the figure is the existing Main Injector with the Main Injector beamline indicated in cyan. The nuSTORM Primary Beamline Enclosure (PBE) is shown at the lower right of the existing MI-40 Absorber in orange.

The nuSTORM PBE will begin at the existing east wall of the MI-40 Absorber and will house components similar to the conventional beamline components in the Main Injector. The PBE will include two (2) code compliance exit stairways provided at





each end of the enclosure to ensure proper exiting. These exit stairs will be similar in style and construction to stairs installed in the Main Injector Project.

In addition, the PBE will include a shielded drop hatch to accommodate installation of beamline components located at the approximate mid-point of the enclosure. This hatch is intended to remain open during installation of the beamline components. Once assembly is complete, the hatch will be filled with precast concrete shielding blocks to a depth of 21 feet in order to provide the required shielding for a primary beamline.

Portions of the PBE will be constructed during a Main Injector shutdown due to shielding requirements of the operating accelerator.

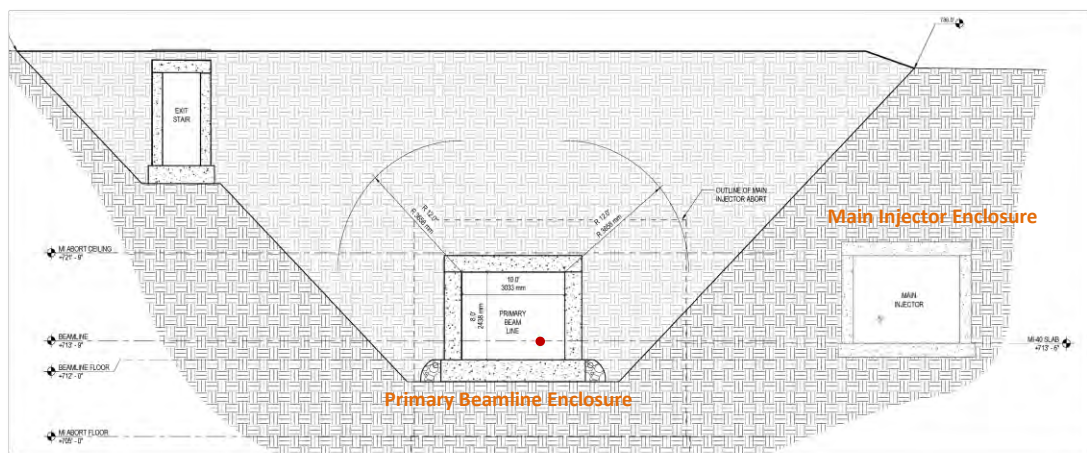


Figure 3 –Typical Section of Primary Beamline Enclosure

The PBE is based on the dimensions of a Main Injector style enclosure. These enclosures provide a ten (10) foot interior width and an eight (8) foot interior height. Figure 3, above, depicts a typical enclosure cross section. The beamline is shown as a red dot and is expected to be located three feet away from the north wall of the enclosure. The height of the beamline components will vary with the position of the beam.

Utilities and access to the PBE will be provided through a new Service Building located at grade level approximately halfway along the length of the PBE. This new 50'x50' service building will be based on a typical Main Injector style service building and associated electrical substation.



**Area 2 – Target Station (WBS 2.0)**

The second functional area is the nuSTORM Target Station consisting of below-grade, cast-in-place concrete enclosure for the beamline and detector components and an above grade Target Support Building.

The nuSTORM Target Station below grade detector enclosure consists of the spaces required to house the nuSTORM target and beamline components, accommodate installation and safe operation of the nuSTORM target. Technical requirements and access information for the nuSTORM Target Station are based on the nuSTORM Target Hall Preliminary Layout drawing dated 11-MAR-2013 and subsequent discussions.

Figure 4, below, is a plan view of the below grade portion of the nuSTORM Target Station at the same elevation of the Primary Beamline Enclosure. The target station will be an isolated concrete enclosure that provides a shielded environment for the target components. The shielding requirements include 3 feet of concrete on the floor and walls, a 6 inch air gap and 4 feet of steel shielding. The shielding above the target station provides space for eight feet of steel shielding and 3 feet of concrete shielding. The conventional construction work provides the concrete for the floor and walls of the target chase, but the steel shielding for the walls and floor as well as the shielding above the target is provided by the target group.

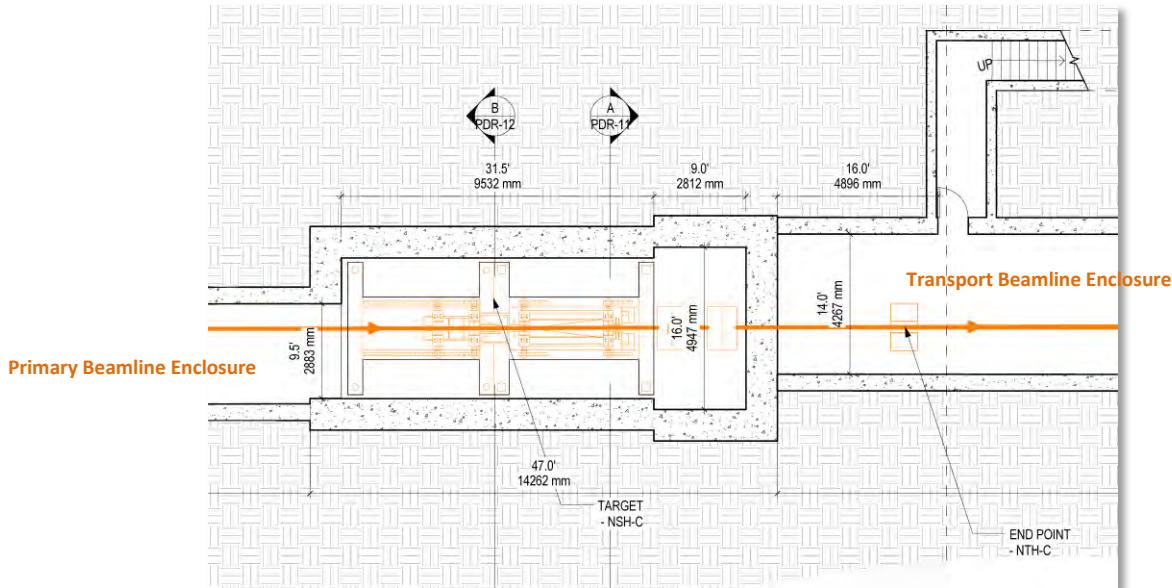


Figure 4 – Plan View of the nuSTORM Target Chase



## DETAILED DESCRIPTION

## nuSTORM Conventional Facilities

Figure 5, below, provides a plan view of the lower level of the nuSTORM Target Station. This level, approximately 14 feet below existing grade, provides space for the support functions associated with the nuSTORM target including a work cell for target components, shielded storage of activated components, staging areas for shield blocks as well as the mechanical and electrical systems required to operate the nuSTORM target.

### Section III

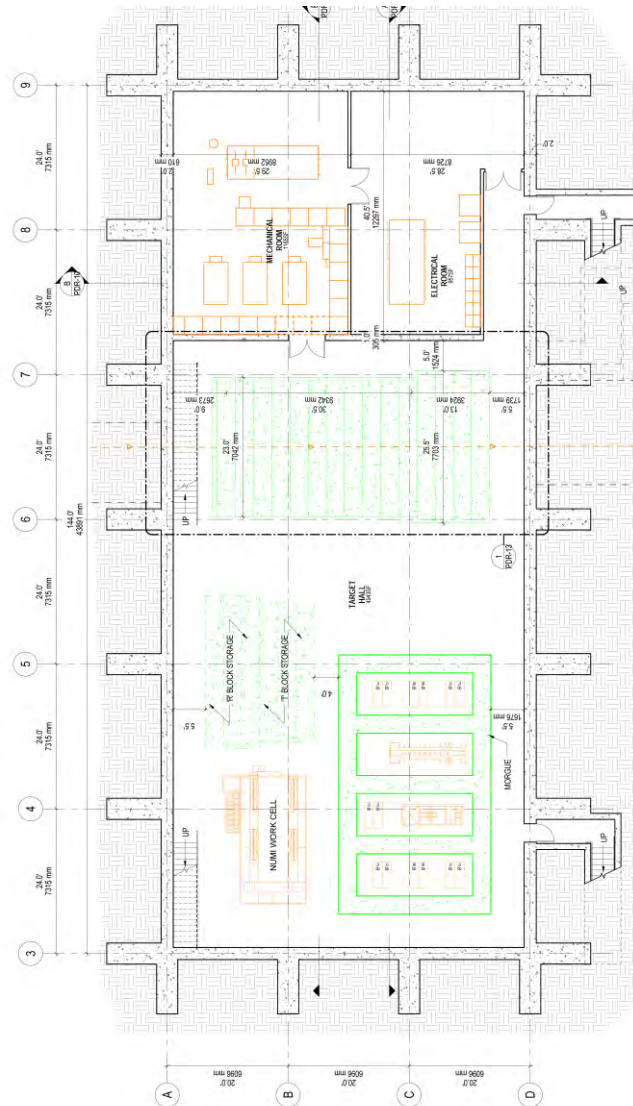


Figure 5 – Plan View of the Below Grade portion of the nuSTORM Target Station

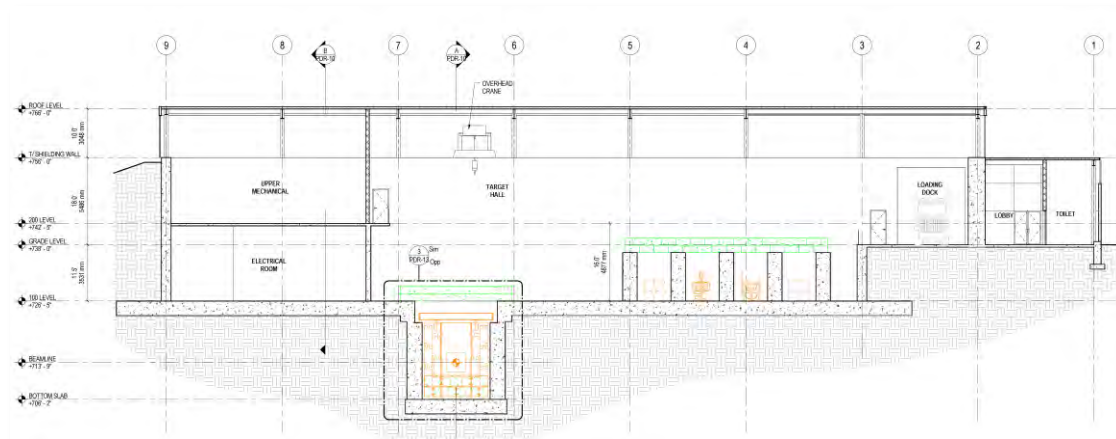


Figure 6 – Section View of the nuSTORM Target Station

Figure 6, above, depicts a section view of the nuSTORM Target Station showing the relationship of the target chase to the below grade areas and the above grade target service building. The above grade portion of the nuSTORM Target Station consists of a service building that includes a loading dock, toilet facilities, mechanical and electrical rooms to support the operation of the building. The above grade building has been designed to accommodate the movement and handling of activated target components. As a result, the walls of the above grade building provide 3 feet of shielding to a height of 10 feet above grade.

The below grade portion of the nuSTORM Target Station will be constructed of cast-in-place concrete. The above grade portion will be constructed of cast-in-place concrete walls and a structural steel frame to support the roof and the overhead bridge crane. The building will be equipped with a 50 ton capacity overhead bridge crane, similar in style and construction to cranes installed with the Main Injector project.

The arrangement of the spaces for the below grade portion of the nuSTORM Target Station include the provision for code compliant egress. This is accomplished with two (2) exit stairs and connecting smoke-proof corridors positioned to allow for two (2) means of egress for the below grade spaces.

The nuSTORM Target Service building contains the Mechanical Room, Electrical Room, toilets and janitor’s closet to support the operation of the facility. These spaces have been sized based on experience with the Main Injector and NuMI projects and have not been optimized based on specific equipment or processes.





The mechanical systems for the nuSTORM Target Station include the following:

- Target Chase system to provide cooling for the target;
- Building system to condition the space and provide a pressure gradient towards the Target Chase;
- Service Building system to condition the support spaces;
- A tritium recovery system similar to the existing system used at NuMI to condense the moisture in the Target Chase, transport it to a boiler in the above grade building;
- A Target Chase underdrain system to intercept groundwater at the Target Chase. This system will include a geo-membrane system capable of isolating the Target Chase from the surrounding area with appropriate witness zones to verify the operation of the system;
- An interior water collection within the Target Chase to collect water from the interior of the chase. This water will be directed to a dedicated sump basin for testing. Contaminated water will be collected and disposed of properly utilizing standard Laboratory procedures;
- A building underdrain system to intercept ground water and pump it to the surface. This system will include redundant sump basins with duplex pumps.

### **Area 3 – Transport Line Enclosure (WBS 3.0)**

The third functional area is the consists of the below grade beamline enclosure to house the Transport Beamline components required to transport the secondary beam from the Target Station to the Muon Decay Ring and the enclosure to house the Primary Beam Absorber.

The Transport Beamline Enclosure will begin at the east wall of the Target Station and will house both conventional and cryogenic beamline components. The Transport Beamline Enclosure will include code compliance exits that will be similar in style and construction to stairs installed in the Main Injector.

The Transport Beamline Enclosure is based on the dimensions of a Main Injector style concrete enclosure. These enclosures provide a ten (10) foot interior width and an eight (8) foot interior height.

Figure 7, below, depicts a plan view of the Transport Beamline Enclosure with the Target Station shown on the left side, the Muon Decay Ring Enclosure shown at the upper right corner and the Beam Absorber Enclosure at the lower right corner.

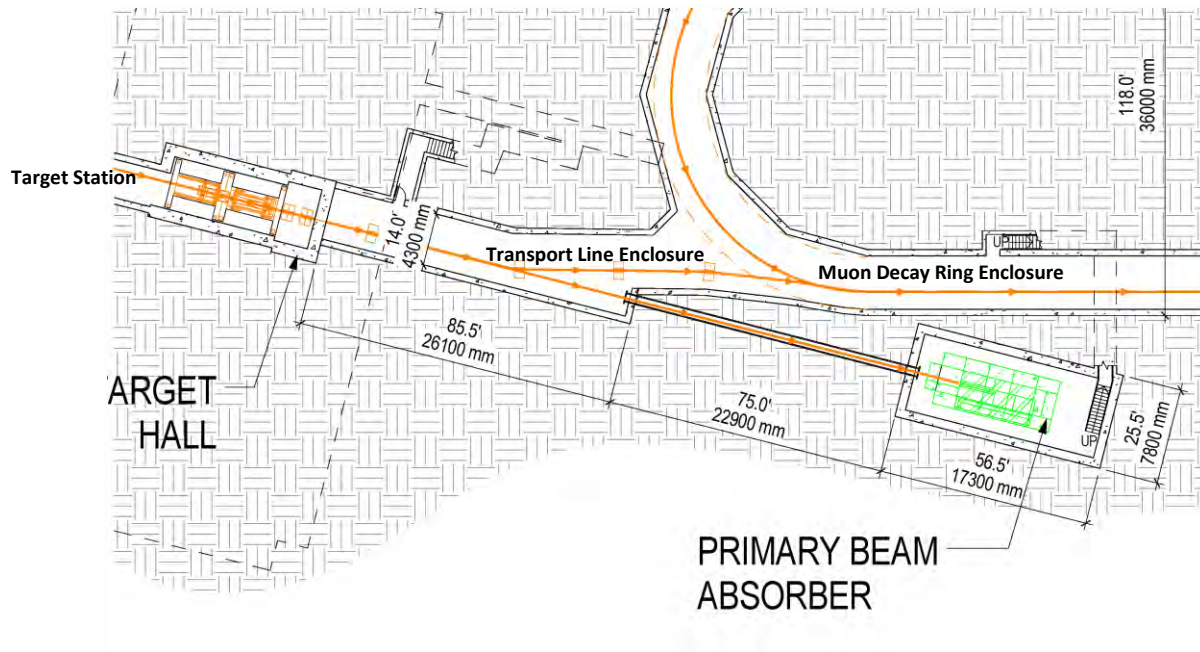


Figure 7 – Plan View of Transport Line Enclosure

The Primary Beam Absorber Enclosure has been designed to accommodate a steel and concrete beam absorber similar in size, type and construction to the existing MI-40 absorber. For the purposes of this report, the conventional construction is assumed to provide the cast-in-place concrete enclosure, code compliant exiting and the buried beam pipe that connects the Beam Absorber Enclosure to the Transport Beamline Enclosure. The shielding steel is assumed to be provided by the technical group.

Utilities and access for the Transport Beamline Enclosure will be provided through the nuSTORM Target Service Building located west of the Transport Beamline Enclosure

#### **Area 4 – Muon Decay Ring Enclosure (WBS 4.0)**

The fourth functional area consists of the enclosures, buildings and infrastructure to support the installation and operation of the Muon Decay Ring beamline components including the following:

- The nuSTORM Muon Decay Ring (MDR) Enclosure consisting of a below grade beamline enclosure to house the beamline components for the muon decay ring;
- The Pion Absorber enclosure;



## DETAILED DESCRIPTION

## nuSTORM Conventional Facilities

- The above grade Muon Decay Ring Service Building;
- The above grade Cryogenic Building.

Figure 8, below, depicts the below grade portion of this functional area with the existing Main Injector Enclosure shown at the upper left corner of the figure, the nuSTORM Target Station at the left hand side, and the Muon Decay Ring Enclosure shown at the center.

## Section III

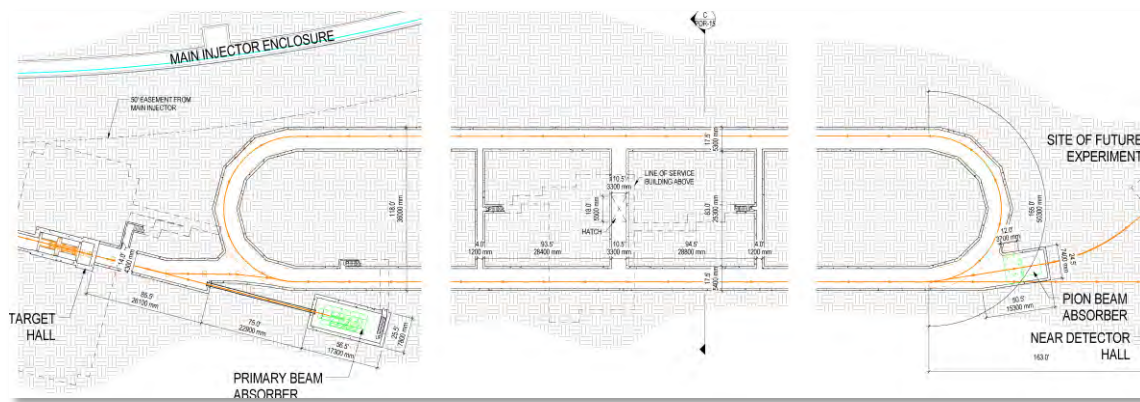


Figure 8 – Plan View of Muon Decay Ring Enclosure

The Muon Decay Ring Enclosure consists of a concrete enclosure with a 13 foot height and a 14 foot width. The enclosure is assumed to be outfitted in a similar manner as the typical Main Injector enclosure. The Muon Decay Ring Enclosure will be located approximately 27 feet below existing grade and provide more than the minimum of 12 feet of earth shielding. Figure 9, below depicts a cross section through the Muon Decay Ring Enclosure which shows the relative depth in relation to existing grade.

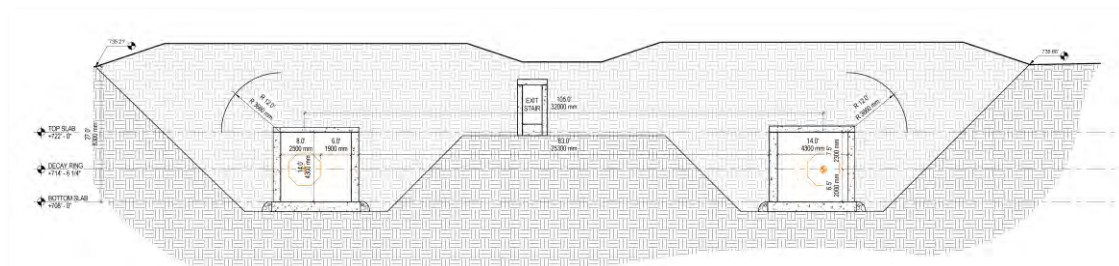


Figure 9 – Section View of Muon Decay Ring Enclosure

The Muon Decay Ring Enclosure will include code compliance exits similar in style and construction to exit stairs installed in the Main Injector.

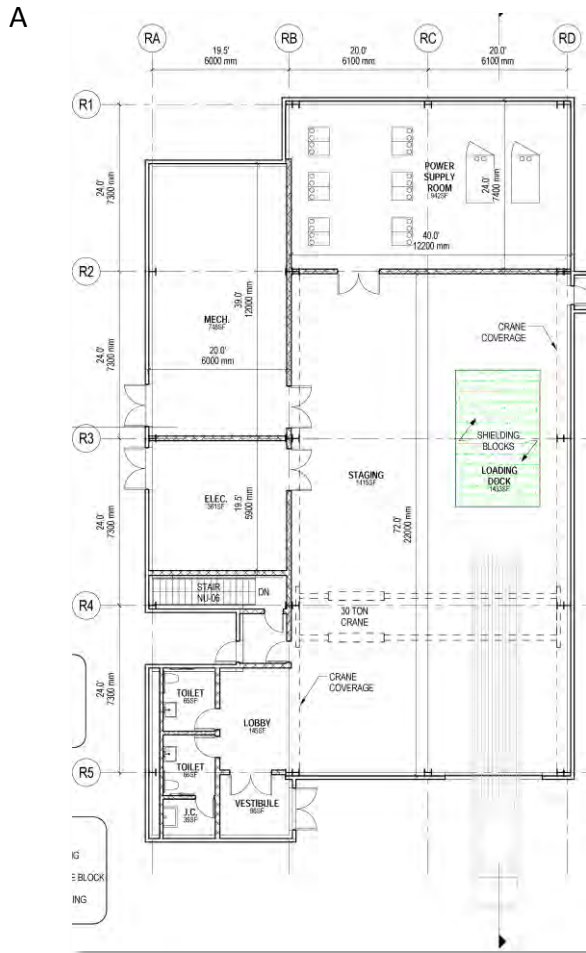


Figure 10 – Plan View of Muon Decay Ring Service Building

21 foot long by 12 foot wide shielded hatch located at the approximate center point of the Muon Decay Ring Enclosure will accommodate the vertical transport of beamline components.

The Pion Absorber Enclosure has been designed to accommodate a steel and concrete beam absorber that is 14 feet wide, by 14 feet high by 14 feet long. For the purposes of this report, the conventional construction is assumed to provide the concrete enclosure. The shielding steel and precast concrete shielding blocks are assumed to be provided by the technical group.

Utilities and access to the Muon Decay Ring Enclosure will be provided through the Muon Decay Ring Service Building located at grade at the approximate midpoint of the below grade Muon Decay Ring Enclosure.

The nuSTORM Muon Decay Ring Service Building, shown in figure 10 above, will house the functions to support the installation and operation of the Muon Decay Ring, including a loading dock, toilet facilities, janitor’s closet and Mechanical Room and Electrical Room. These spaces have been sized based on experience with the Main Injector and NuMI projects and have not been optimized based on specific equipment or processes.

The high bay of the nuSTORM Muon Decay Ring Service Building will provide space for staging and installing the nuSTORM Muon Decay Ring. The high bay includes a shield block filled hatch that allow access to the below grade Muon Decay Ring Enclosure. This hatch is intended to remain open during installation of the beamline components. Once assembly is complete, the hatch will be filled with precast



## DETAILED DESCRIPTION

## nuSTORM Conventional Facilities

concrete shielding blocks to a depth of twelve (12) feet in order to provide the required shielding.

The high bay will be provided with a thirty (30) ton capacity overhead bridge crane that will be used for component staging and installations as well as shield block handling. The high bay contains space for the temporary staging of portions of the shield blocks should removal be required for maintenance and/or repair of the technical components.

## Section III

The Structural Requirements for this functional area include:

- The below grade portions of the facility and building foundations will be constructed of cast-in-place concrete;
- The nuSTORM Muon Decay Ring Service Building will be metal sided, structural steel frame on a cast-in-place concrete foundation. The building will contain a 30 ton capacity overhead bridge crane to accommodate the unloading, staging and vertical transport of the beamline components;

The Mechanical Requirements for this function area include the following:

- The Mechanical Room will house the mechanical equipment that supports the assembly and operation of the nuSTORM Muon Decay Ring Service Building as well as the connection to the below grade Muon Decay Ring Enclosure;
- The HVAC systems for the nuSTORM Muon Decay Ring Service Building will conform to ASHRAE 90.1, ASHRAE 62 and applicable NFPA requirements and applicable sections of the Fermilab Engineering Standards Manual;
- Mechanical systems and Metasys controls will be further investigated during subsequent phases in accordance with ASHRAE 90.1 and Federal Life Cycle costing analysis;
- Heating, Ventilation and Air Conditioning Design Parameters:
  - Temperature: 68 degrees Fahrenheit to 78 degrees Fahrenheit
  - Humidity: 50% Maximum Relative Humidity, no minimum
- All plumbing work to be installed in accordance with Illinois Plumbing Code and Standard Specifications for Water & Sewer Main Construction in Illinois;
- The nuSTORM Muon Decay Ring Service Building will be conditioned with a roof mounted packaged HVAC system;
- A duplex sump pump system will be installed to collect subsurface water from around the nuSTORM Muon Decay Ring Service Building;





## DETAILED DESCRIPTION

## nuSTORM Conventional Facilities

- Fire Alarm/Fire Suppression systems for the nuSTORM Muon Decay Ring Service Building shall be designed in accordance with the applicable sections of the Fermilab Engineering Standards Manual;
- Automatic sprinkler systems shall be designed to a minimum of an Ordinary Hazard Group 1 classification, in accordance with National Fire Protection Association (NFPA) latest edition. The most commonly used NFPA standards relative to automatic sprinkler systems are: 13, 20, 25, 231, 231C, 318, and 750;
- Fire alarm systems shall be designed with a minimum standby power (battery) capacity. These batteries shall be capable of maintaining the entire system in a non-alarm condition for 24 hours, in addition to 15 minutes in full load alarm condition. The most commonly used NFPA standards relative to fire alarm systems are: 70, 72, 90A, and 318;
- The facility will be equipped with a hard-wired, zoned, general evacuation fire alarm system consisting of:
  - Manual fire alarm stations at the building exits
  - Sprinkler system water flow and valve supervisory devices
  - Combination fire alarm horn/strobe located throughout the building
  - A 24 volt hard wire extension from the existing control panel
  - Connection to the site wide FIRUS monitoring system
  - Smoke detection as required.

## Section III

The Electrical Requirements for this functional area include the following:

- The Electrical Equipment Room will house the electrical equipment that supports the assembly and operation of the nuSTORM Muon Decay Ring beamline components. This includes the incoming electrical service switchgear, panelboards, and related power supplies;
- The electrical power for the nuSTORM Muon Decay Ring Service Building will be provided by a new 1,500 kVA transformer. The transformer has been sized to accommodate the anticipated electrical power for both the conventional facilities and the programmatic equipment;
- The electrical substation will be located adjacent to the nuSTORM Muon Decay Ring Service Building. The substation will be designed to accommodate both the new transformer and associated 4-way air switch;
- The new electrical substation will be connected to the nuSTORM Muon Decay Ring Service Building via a new concrete encased duct bank and will be routed to new electrical service switchgear inside the Muon Decay Ring Service Building. The switchgear will be sized to accommodate the entire 1,500 kVA power from the new transformer;



## DETAILED DESCRIPTION

## nuSTORM Conventional Facilities

- From the switchgear the electrical power will serve conventional facilities equipment and programmatic equipment for the nuSTORM components;
- The power for the conventional HVAC equipment will be provided from the new electrical switchgear, utilizing 480v power;
- New electrical panels serving the lights, outlets and general house power will be included in the electrical power distribution system.

## Section III

Adjacent to the Muon Decay Ring Service Building will be the nuSTORM Cryogenic Building. This building will consist of the work involved with construction of an at-grade building and related facilities required to house cryogenic equipment for the nuSTORM Experiment.

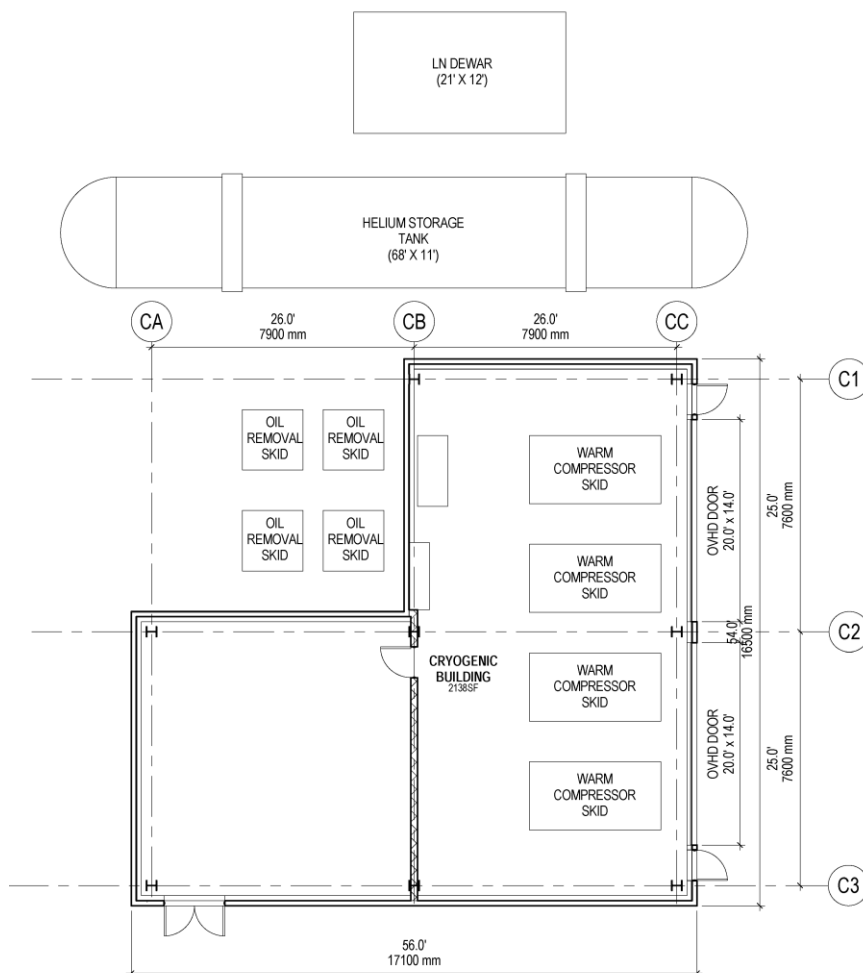


Figure 11 – Plan View of Cryogenic Building



## DETAILED DESCRIPTION

## nuSTORM Conventional Facilities

The Cryogenic Building, shown in figure 11 above, is sized based on existing buildings in the Main Ring that serves a similar function. Adjacent to the Cryogenic Building is a 60 foot wide by 100 foot long hardstand area intended for trailer parking to support the cryogenic operations.

The Cryogenic Building will be connected to the nuSTORM Muon Decay Ring Service Building via a below grade trench to house the refrigerant piping and associated control equipment to support operations. The trench will terminate in the drop shaft to the below grade Muon Decay Ring Enclosure.

## Section III

### Area 5 – Near Detector (WBS 5.0)

The fifth functional area is the nuSTORM Near Detector Hall consisting of a below grade enclosure to house the nuSTORM Near Detectors and the above grade nuSTORM Near Detector Service Building.

Figure 12, below, depicts the below grade portion of the Near Detector Service Building. This space has been designed to accommodate the nuSTORM Near Detector as well as space for future experiments.

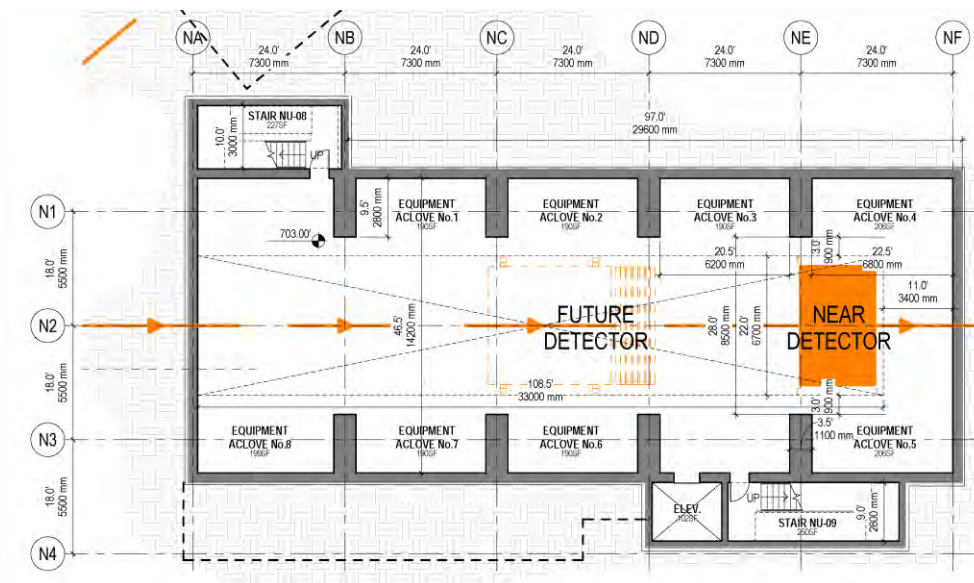


Figure 12 – Plan View of the Near Detector Enclosure.






## DETAILED DESCRIPTION

## nuSTORM Conventional Facilities

The below grade portions of the facility and building foundations will be constructed of cast-in-place concrete and has been designed to accommodate six (6) feet of precast concrete shielding blocks over the detector.

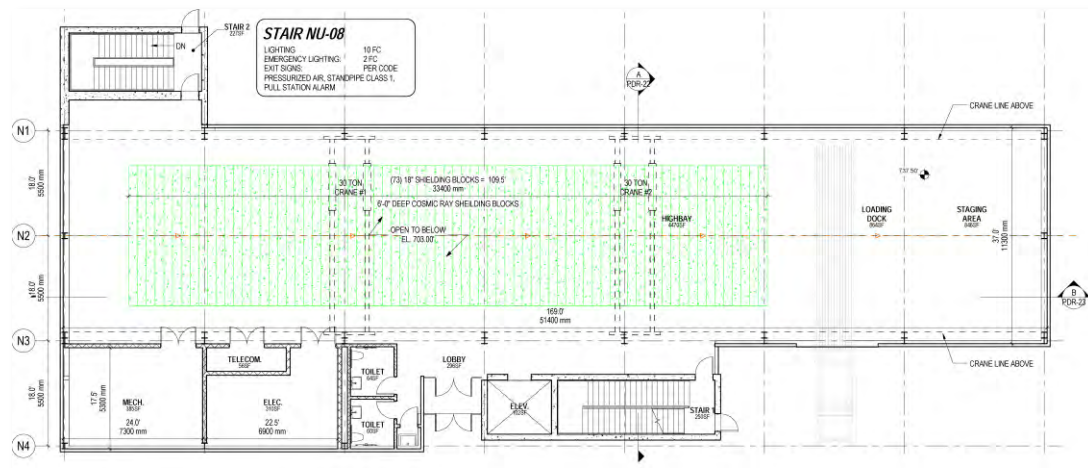

## Section III

Figure 13 – Plan View of the Near Detector Service Building

The above grade portion, shown in Figure 13 above, of the nuSTORM Near Detector Service Building will be a braced steel frame with pre-finished metal siding. The high bay will provide space for staging and assembling the detectors.

The space is dominated by a shield block filled hatch that allow access to the below grade detector enclosure. This hatch is intended to remain open during assembly of the detector. Once assembly is complete, the hatch will be filled with precast concrete shielding blocks to a depth of six (6) feet in order to provide the required shielding.

The high bay will be provided with two (2) thirty (30) ton capacity overhead bridge cranes that will be used for detector assembly as well as shield block handling. The high bay contains space for the temporary staging of portions of the shield blocks should removal be required for maintenance and/or repair of the detector components.

The design provides space adjacent to the nuSTORM Near Detector for the operation of the nuSTORM Near Detector including the associated computer hardware. It is recognized that this space will be minimally occupied as the day to day operation of the detector will likely occur at a central facilities located elsewhere. As such, this space will serve as the front end to remote systems and will be used mainly during



## DETAILED DESCRIPTION

## nuSTORM Conventional Facilities

assembly, initial startup and maintenance/repair activities. This space will be designed in a similar manner to existing control rooms found on the Fermilab site.

The Structural Requirements for this functional area include:

- The below grade portions of the facility and building foundations will be constructed of cast-in-place concrete and has been designed to accommodate six (6) feet of precast concrete shielding blocks over the detector;
- The Muon Decay Ring Service Building will be metal sided, structural steel frame on a cast-in-place concrete foundation. The building will contain a 30 ton capacity overhead bridge crane to accommodate the unloading, staging and vertical transport of the beamline components;
- The above grade portion, nuSTORM Near Detector Service Building will be a braced steel frame with pre-finished metal siding;

The Mechanical Requirements for this functional area include the following:

- The Mechanical Room will house the mechanical equipment that supports the assembly and operation of the nuSTORM Near Detector Service Building as well as the connection to the below grade portion of the building;
- The HVAC systems for the nuSTORM Near Detector Ring Service Building will conform to ASHRAE 90.1, ASHRAE 62 and applicable NFPA requirements and applicable sections of the Fermilab Engineering Standards Manual
- Mechanical systems and Metasys controls will be further investigated during subsequent phases in accordance with ASHRAE 90.1 and Federal Life Cycle costing analysis;
- Heating, Ventilation and Air Conditioning Design Parameters:
  - Temperature: 68 degrees Fahrenheit to 78 degrees Fahrenheit
  - Humidity: 50% Maximum Relative Humidity, no minimum
- All plumbing work will be installed in accordance with Illinois Plumbing Code and Standard Specifications for Water & Sewer Main Construction in Illinois.
- The nuSTORM Near Detector Service Building will be conditioned with a roof mounted packaged HVAC system.
- A duplex sump pump system will be installed to collect subsurface water from around the below grade portion of the nuSTORM Near Detector Service Building.
- Fire Alarm/Fire Suppression systems for the nuSTORM Near Detector Service Building shall be designed in accordance with the applicable sections of the Fermilab Engineering Standards Manual.
- Automatic sprinkler systems shall be designed to a minimum of an Ordinary Hazard Group 1 classification, in accordance with National Fire Protection Association (NFPA) latest edition. The most commonly used NFPA standards

## Section III



## DETAILED DESCRIPTION

## nuSTORM Conventional Facilities

- relative to automatic sprinkler systems are: 13, 20, 25, 231, 231C, 318, and 750.
- Fire alarm systems shall be designed with a minimum standby power (battery) capacity. These batteries shall be capable of maintaining the entire system in a non-alarm condition for 24 hours, in addition to 15 minutes in full load alarm condition. The most commonly used NFPA standards relative to fire alarm systems are: 70, 72, 90A, and 318.
  - The facility will be equipped with a hard-wired, zoned, general evacuation fire alarm system consisting of:
    - Manual fire alarm stations at the building exits
    - Sprinkler system water flow and valve supervisory devices
    - Combination fire alarm horn/strobe located throughout the building
    - A 24 volt hard wire extension from the existing control panel
    - Connection to the site wide FIRUS monitoring system
    - Smoke detection as required.

## Section III

The Electrical Requirements for this functional area include the following:

- The Electrical Equipment Room will house the electrical equipment that supports the assembly and operation of the technical components. This includes the incoming electrical service switchgear, panelboards, and related power supplies;
- The electrical power for the nuSTORM Near Detector Service Building will be provided by a new 1,500 kVA transformer. The transformer has been sized to accommodate the anticipated electrical power for both the conventional facilities and the programmatic equipment;
- The electrical substation will be located adjacent to the nuSTORM Near Detector Service Building. The substation will be designed to accommodate both the new transformer and associated 4-way air switch;
- The new electrical substation will be connected to the nuSTORM Near Detector Service Building via a new concrete encased duct bank and will be routed to new electrical service switchgear inside the Near Detector Service Building. The switchgear will be sized to accommodate the entire 1,500 kVA power from the new transformer;
- From the switchgear the electrical power will serve conventional facilities equipment and programmatic equipment for the nuSTORM components;
- The power for the conventional HVAC equipment will be provided from the new electrical switchgear, utilizing 480v power;
- New electrical panels serving the lights, outlets and general house power will be included in the electrical power distribution system.



**Area 6 – Far Detector (WBS 6.0)**

The sixth functional area is the nuSTORM Far Detector that will be housed in the existing DZero Assembly Hall. The existing DZero facilities will be repurposed to provide the space and infrastructure to accommodate the nuSTORM Far Detector. Figure 14, below, depicts the nuSTORM Far Detector located in the existing DZero Assembly Hall.

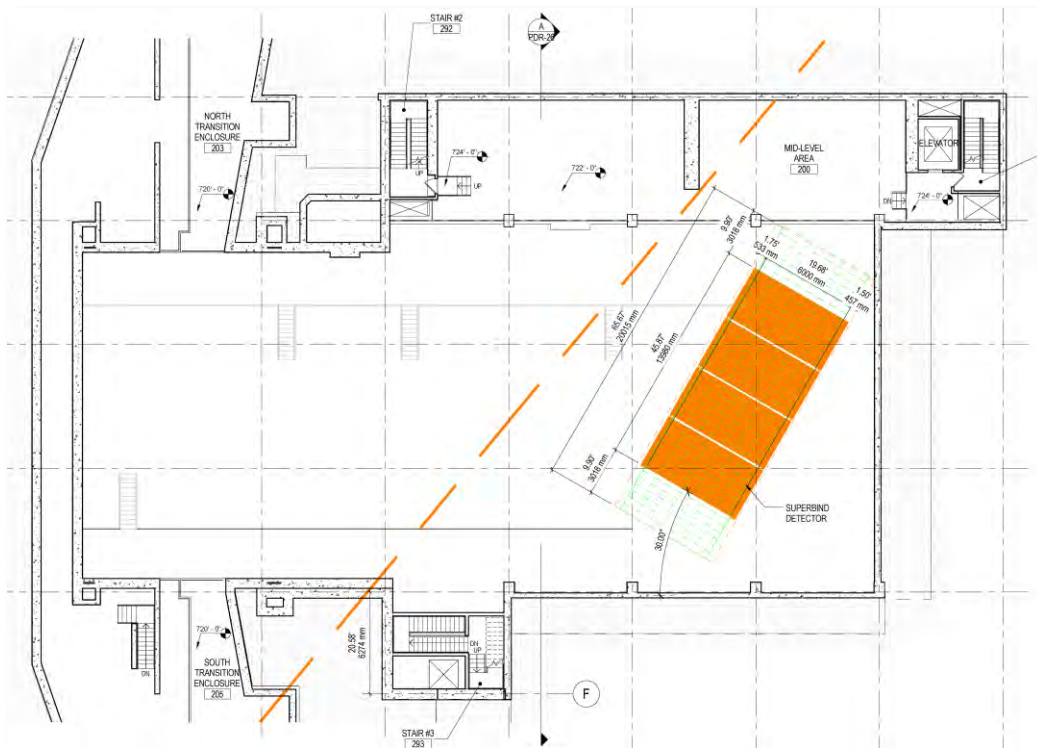


Figure 14 – Plan View of the nuSTORM Far Detector in the DZero Assembly Hall

For the purposes of this project definition report there is assumed to be minimal conventional facilities work required for the functional area. This includes the removal of existing Counting House and Control Room within the building. The technical components currently housed in these spaces are assumed to be removed by others prior to the start of the demolition work. Also included in this work scope is minor electrical rework associated with the demolition activities.



**Area 7 – Site Work (WBS 8.0)**

The seventh functional area is the site work and utilities required to support the nuSTORM project.

The location for the nuSTORM Conventional Facilities was selected based on the programmatic requirement for extraction of a proton beam from the existing Main Injector at the MI-40 Absorber. The location is adjacent to existing utilities serving the Main Injector including Industrial Cooling Water (ICW), Domestic Water Service (DWS), Low Conductivity Water (LCW), and electrical will be extended to serve the nuSTORM facilities.

Figure 15, below, depicts the overall site work required for the nuSTORM facilities. The existing Main Injector is at the upper portion of the figure (north is towards the top of the page), and the nuSTORM beamline is shown in orange.

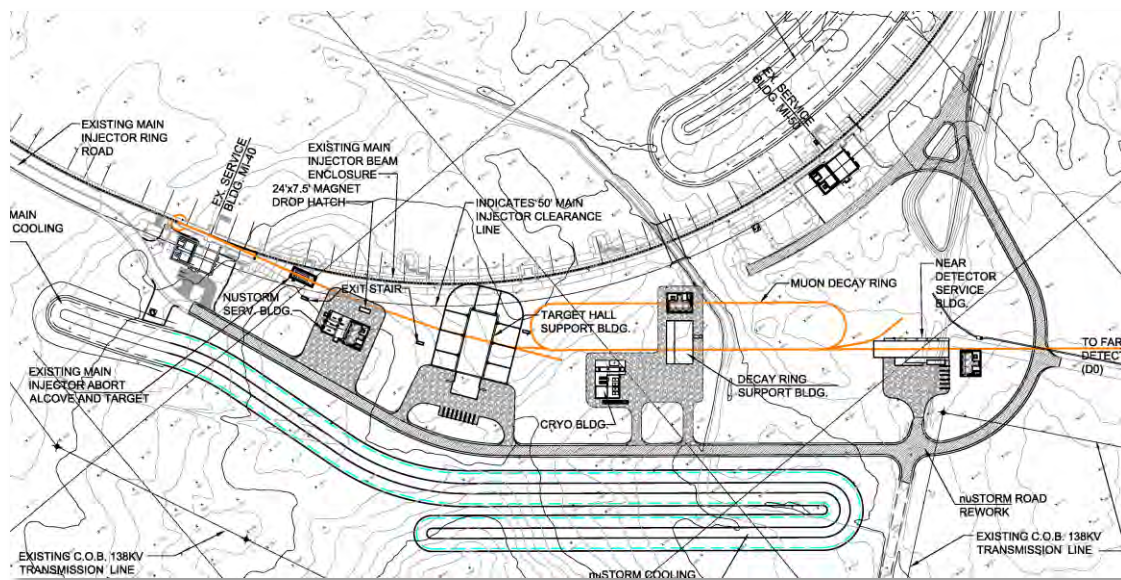


Figure 15 – Site Plan for nuSTORM Far Detector

The ICW, DWS and sanitary sewer services for the project will be extended from existing services originating at the MI-60 Service Building. Additionally, data and communication services will be extended from sources at the Main Injector. These services will be routed via a new utility corridor to the nuSTORM project site.

A new access road will provide access to the nuSTORM Conventional Facilities from existing Fermilab road network. This road will be constructed in a similar manner to





---

**DETAILED DESCRIPTION****nuSTORM Conventional Facilities**

existing Fermilab roads and will be suitable for all weather access for assembly of the detector and normal operations.

Paved parking will be provided for five (5) vehicles at the each of the nuSTORM Service Buildings along with an unpaved gravel hardstand to provide a staging area during detector assembly and tanker trailer parking for liquid helium trailers during operation. A paved approach to the at-grade loading dock with suitable truck maneuvering space will be provided.

Earth shielding will be provided at below grade beamline enclosures in order to provide the equivalent of 21 feet of shielding for the Primary Beamline Enclosure and 12 feet at enclosures with secondary beams. The earthen berm with maintainable side slopes will be used where possible.

A new concrete encased power duct bank will be installed to connect the nuSTORM facilities to the existing Fermilab 13.8 kV electrical infrastructure system. This connection extends the existing electrical infrastructure from the Kautz Road Substation to the nuSTORM facilities.

The existing Pond C will be impacted by the construction of the nuSTORM facilities. A new pond will be constructed that restores the capacity of Pond C as well as increases the cooling capacity to accommodate the expected heat loads from the nuSTORM facility. This pond will be constructed in a similar style and manner to existing Main Injector ponds.

**Section  
III**



**SUGGESTED PROJECT BUDGET**

**nuSTORM Conventional Facilities**

The nuSTORM Conventional Facilities project team developed a suggested project budget based on the preliminary design described in the drawings and Section III. The design drawings, detailed descriptions and resulting suggested project budget should be considered preliminary and based on the assumptions and requirements contained in Section II. As the programmatic requirements are refined the cost and schedule implications will also require refinement and adjustment.

**Section IV**

**PART 1 COST SUMMARY**

Listed below is a summary table of the costs associated with the scope of work described in this project definition report.

Base Cost	\$68,594,000
Engineering Design Inspection and Administration	\$20,579,000
Contingency/Management Reserve	\$47,200,000
Indirect Costs	\$11,977,000
<b>TOTAL PROJECT COST \$148,350,000</b>	

Demolition/Space Bank Offset	\$1,250,000
Engineering Design Inspection and Administration	\$375,000
Contingency/Management Reserve	\$486,000
Indirect Costs	\$415,000
<b>OTHER PROJECT COSTS \$2,526,000</b>	

The identified Other Project Costs include the costs associated with the space management costs required to demolish an equal amount of space to balance the new space created.

A further breakdown of the costs by the functional areas is listed below:

WBS	Functional Area	Base Cost	EDIA		Contingency		Indirects	Totals
			30%	%	\$			
1.0	Primary Beamline Enclosure	\$7,013,000	\$2,104,000	40%	\$3,647,000	\$1,266,000	\$14,030,000	
2.0	Target Station	\$8,993,000	\$2,698,000	55%	\$6,430,000	\$1,662,000	\$19,783,000	
3.0	Transport Line Enclosure	\$1,883,000	\$565,000	60%	\$1,469,000	\$504,000	\$4,421,000	
4.0	Muon Decay Ring Enclosure	\$26,002,000	\$7,801,000	60%	\$20,282,000	\$4,215,000	\$58,300,000	
5.0	Near Detector	\$11,750,000	\$3,525,000	40%	\$6,110,000	\$1,882,000	\$23,267,000	
6.0	Far Detector	\$720,000	\$216,000	55%	\$515,000	\$333,000	\$1,784,000	
8.0	Site Work	\$12,233,000	\$3,670,000	55%	\$8,747,000	\$2,115,000	\$26,765,000	
<b>TOTALS</b>		<b>\$68,594,000</b>	<b>\$20,579,000</b>		<b>\$47,200,000</b>	<b>\$11,977,000</b>	<b>\$148,350,000</b>	



Listed below are descriptions of the basic components used to develop the suggested project budget.

**PART 2      METHODOLOGY**

DOE Order 413.3-21 - DOE Guide 430.1-1X, DOE Cost Estimating Guide for Program and Project Management” was used as the basis for the development of the ICS.

Fiscal Year Dollars - The costs contained in this Project Definition Report are based on FY2013 dollars. Escalation adjustment to the above costs will need to be applied once a funding profile has been determined.

Cost Estimate Basis - The suggested project budget is based on cost data taken from Means Cost Estimating Guides, historical data and recent construction history at Fermilab. While the suggested project budget can provide input for the feasibility of the project, further design refinement will affect the final cost of the project.

High Performance Sustainable Building - Fermilab incorporates sustainable design principals into the planning, design and construction of projects. This direction is taken from the Fermilab Director’s Policy 3. The suggested project costs include the compliance with the DOE order of high performance (sustainable) building. In some instances, new facilities within the DOE complex achieve a “gold” level certification from the United States Green Building Council (USGBC) under the Leadership in Energy and Environmental Design (LEED) standards. It is recognized that the nuSTORM Conventional Facilities do not fall within the LEED criteria. While this project is not intended to become a certified building, the project processes and each project element will be evaluated during design to reduce their impact on natural resources without sacrificing program objectives. The project design will incorporate maintainability, aesthetics, environmental justice and program requirements to deliver a well-balanced project.

Space Management Requirements - Beginning in FY 2003, all new DOE Office of Science funded construction projects, including line items, GPP and IGPP, which provide new space, must have an equivalent amount of excess space allocated from the DOE Office of Science Space Bank. The identified Other Project Costs include the costs associated with the space management costs required to demolish an equal amount of space to balance the new space created.

Engineering, Design, Inspection and Administration - Project management, design, construction management, cost and schedule for the conventional construction portion of projects are typically the responsibility of the Facilities Engineering





## SUGGESTED PROJECT BUDGET

## nuSTORM Conventional Facilities

Services Section (FESS). This effort will be accomplished using the resources of the FESS Engineering Department supplemented with appropriate consultant resources.

Engineering Design and Inspection (ED&I) activities are included in the suggested project budgets. ED&I activities include the engineering and design activities in Preliminary and Final Design, the inspection activities associated with Construction Phase Support. The descriptions are based on DOE Directive G413.3-21, Chapter 6. Past historical data and DOE Directive G413.3-21, Section 5.4.3 indicates that 15%-25% of the construction cost is an appropriate range. Non-traditional, first of a kind projects may be higher, while simple construction such as buildings will be lower than this range. Generally, the more safety and regulatory intervention is involved, the higher the percentage.

Administration (A) activities includes those defined by DOE Directive G413.3-21, Section 5.4.3 as Project Management (PM) and Construction Management (CM). These costs range from 5%-15% of the other estimated project costs for most DOE projects, depending on the nature of the project and the scope of what is covered under project management.

For the purposes of this project definition report, the EDI and A functions have been combined. Listed below is a range of EDIA estimates for the life of the project:

6%-8%	Preliminary Design
8%-10%	Final Design
10%-12%	Construction Phase
2%-3%	Close Out Phase
=====	
26%-33%	Total Engineering, Design, Inspection and Administration

For the nuSTORM Conventional Facilities, a value of 30% was used in the suggested project budget calculations.

Management Reserve/Contingency - The application of risk-based contingency has been considered in the development of this project definition report. The contingency has been derived from a preliminary risk analysis of various aspects of the scope being estimated. This analysis takes into consideration budget, schedule, and technical risks as they apply to the project effort, underscoring the uncertainties that exist in each of the elements. The magnitude of the contingency estimate will depend on the status of planning, design, procurement, and construction, and the complexities and uncertainties of the operation or component parts of the project element. Part 4 below contains the preliminary risks identified with the conventional facilities at this stage of the project.



Indirect Costs - Indirect Costs rates are defined by DOE Order 4700.1 that states indirect costs are "...costs incurred by an organization for common or joint objectives and which cannot be identified specifically with a particular activity or project. ". The suggested costs above include Indirect Costs calculated at the current rate for projects as of October 30, 2012. As the project progresses, the Directorate Budget Office should be consulted for updated rates and procedures.

**PART 3 COST ESTIMATE CLASSIFICATION**

DOE Guide 430.1-1X, *DOE Cost Estimating Guide for Program and Project Management*” classifies cost estimates into one (1) of five (5) categories. These classifications are listed below:

Cost Estimate Classification	Primary Characteristics	
	Level of Definition (% of Complete Definition)	Cost Estimating Description (Techniques)
Class 5, Order of Magnitude	0% to 2%	Stochastic, most parametric, judgment (parametric, specific analogy, expert opinion, trend analysis)
Class 4, Intermediate	1% to 15%	Various, more parametric (parametric, specific analogy, expert opinion, trend analysis)
Class 3, Preliminary	10% to 40%	Various, including combinations (detailed, unit-cost, or activity-based; parametric; specific analogy; expert opinion; trend analysis)
Class 2, Intermediate	30% to 70%	Various, more definitive (detailed, unit-cost, or activity-based; expert opinion; learning curve)
Class 1, Definitive	50% to 100%	Deterministic, most definitive (detailed, unit-cost, or activity-based; expert opinion; learning curve)

These classifications are based on the Association for the Advanced of Cost Engineering (AACE) Recommended Practice No. 18R-97. These classifications help ensure that the quality of the cost estimate is appropriately considered when applying escalation and contingency.

The level of detail and accuracy of the budget becomes more definitive as the project’s scope is refined. In a project’s earliest phases, the Initiation, or Pre-Conceptual Phase (before Critical Decision [CD] -0, an Order-of-Magnitude (or Parametric) Estimate is usually required. When a capital asset acquisition project has completed the Conceptual Design Phase, a Preliminary Budget Range is required to



## SUGGESTED PROJECT BUDGET

## nuSTORM Conventional Facilities

establish the Budget Baseline at CD-1. Budget refinements shall be based on a Definitive Estimate for every element in the WBS and is required for CD-2.

The classification for the nuSTORM Conventional Facilities PDR is considered a Class 4 (Intermediate) based on the preliminary nature and level of definition of the programmatic requirements.

### **PART 4**      **PRELIMINARY RISK IDENTIFICATION**

Contingency estimates are generally applied as a percentage of a particular cost or category of work. The PDR cost estimate is based on using the best available information to develop the expected cost, and then a risk analysis is performed to develop the required contingency budget based on risk probability and consequence. It is recognized that higher or lower contingency amounts are appropriate throughout the project based on an analysis of project complexity, technical characteristics, and associated risks. As part of the development of the suggested project budget, the project team has developed a preliminary list of high impact risks for the nuSTORM Conventional Facilities.

#### Risk #1 – Programmatic Requirements

The early stage of the project and the likely evolution of the programmatic requirements have the ability to significantly impact the cost and schedule for the conventional facilities.

#### Risk #2 – Subsurface Characteristics

The nuSTORM Conventional Facilities project is intended to be located on a portion of the Fermilab site with limited historic subsurface data. Experience at similar adjacent projects has been used as a basis of assumption for the development of this PDR. However, unknown subsurface conditions have the ability to impact the cost and schedule for the conventional facilities.

## Section IV



**Cost Details**

- **Functional Area 1 – Primary Beamline Enclosure Cost Estimate**
- **Functional Area 2 – Target Station Cost Estimate**
- **Functional Area 3 – Transport Beamline Enclosure Cost Estimate**
- **Functional Area 4 – Muon Decay Ring Cost Estimate**
- **Functional Area 5 – Near Detector Cost Estimate**
- **Functional Area 6 – Far Detector Cost Estimate**
- **Functional Area 7 – Site Work Cost Estimate**
- **FY13 Provisional Labor, Indirect and Shop Rates**
- **Indirect Burden Allocation Policy and Methodology**

## FERMILAB FESS COST ESTIMATE

ESTIMATED SUBCONTRACT AWARD AMOUNT							\$7,013,000
Escalation							\$0
Subcontractor's Overhead and Profit		20.0%					\$1,169,000
Difficult Conditions (Construction at Main Injector)		10.0%					\$531,000
Subcontract Base Estimate							\$5,313,000
<b>nuSTORM Conventional Facilities</b>				Project No.	Status:	Date:	Rev Date
<b>Fixed Priced Construction - Primary Beamline Enclosure</b>				<b>6-13-1</b>	<b>PDR</b>	<b>13-May-13</b>	<b>28-May-13</b>
ITEM NO.	DESCRIPTION OF WORK:		QUANTITY	UNITS	UNIT COST	AMOUNT	
<b>00</b>	<b>General</b>				<b>\$10,000</b>		
01	Mobilize		1	lot	\$10,000.00	\$10,000	
<b>02</b>	<b>Site Construction</b>				<b>\$1,695,000</b>		
01	Silt Fence and Erosion control		1	Lot	\$50,000	\$50,000	
02	Strip Topsoil		1630	CY	\$6	\$9,778	
03	Haul Topsoil		2119	CY	\$7	\$14,830	
04	Excavate clays for Base Slab		32725	CY	\$15	\$490,875	
05	Haul Clays		42543	CY	\$7	\$297,798	
06	Stone Backfill		640	CY	\$32	\$20,480	
07	Haul and Backfill Clays		30918	CY	\$25	\$772,940	
08	Haul and spread topsoil		1630	CY	\$13	\$21,185	
09	Final Grading and seeding		1	Acre	\$23,800	\$17,484	
10	Support MI Duct Bank across excavation		0	Lot	\$45,000	\$0	
11	Support ICW piping across excavation		0	Lot	\$7,500	\$0	
<b>03</b>	<b>Concrete</b>				<b>\$1,971,000</b>		
01	Mud slab	<i>Enclosure</i>	71	CY	\$250	\$17,824.07	
02	Base Slab	<i>Enclosure</i>	570	CY	\$600	\$342,222.22	
03	Walls	<i>Enclosure</i>	596	CY	\$850	\$506,977.78	
04	Top Slab	<i>Enclosure</i>	463	CY	\$900	\$417,083.33	
05	Hatch Walls (7.5 x 24)	<i>Enclosure</i>	145	CY	\$900	\$130,784.00	
06	Hatch Shielding blocks	<i>Enclosure</i>	160	CY	\$1,100	\$176,000.00	
07	Stairs	<i>Enclosure</i>	2	Each	\$175,000	\$350,000.00	
08	FBP Footings						
	<i>Foundation - Walls</i>	<i>Service Bldg</i>	16	CY	\$325	\$5,200	
	<i>Column Pier - 24" - T/Pier 12" below grade</i>	<i>Service Bldg</i>	3	CY	\$325	\$975	
	<i>Footing - Continuous Wall - 12" x 2'-6"</i>	<i>Service Bldg</i>	16	CY	\$300	\$4,800	
	<i>Footing - Column Pier - 12" x 4'-0"</i>	<i>Service Bldg</i>	5	CY	\$300	\$1,500	
09	FBP Slab						
	<i>Granular Fill at Slab on Grade - 4"</i>	<i>Service Bldg</i>	24	CY	\$28	\$672	
	<i>2" Extruded Polystyrene Insulation Under Slab</i>	<i>Service Bldg</i>	1945	SF	\$1	\$2,334	
	<i>15 Mil Vapor Barrier Under Slab</i>	<i>Service Bldg</i>	1945	SF	\$0	\$584	
	<i>6" Concrete Slab w 6x6 WWF</i>	<i>Service Bldg</i>	1945	SF	\$5	\$9,628	
	<i>8" Concrete Housekeeping Slabs</i>	<i>Service Bldg</i>	1	LS	\$4,500	\$4,500	
<b>04</b>	<b>Masonry</b>				<b>\$6,000</b>		
01	Exterior Masonry Walls		450	SF	\$13	\$5,850	
<b>05</b>	<b>Metals</b>				<b>\$72,000</b>		
01	Misc. Metals						
	<i>Steel Girt Channels at Building Mid-Height</i>		4560	lbs.	\$3	\$11,400	
	<i>Metal Panel Support Angles</i>		2692	lbs.	\$3	\$6,730	
	<i>Steel Channel Opening Framing</i>		1560	lbs.	\$3	\$3,900	
02	Erect Structural Steel						
	<i>W12 Columns - Wide Flange</i>		6240	lbs.	\$3	\$15,600	
	<i>Beams and Girts- Wide Flange</i>		11258	lbs.	\$3	\$28,145	
05	Erect Roof Deck - 1 1/2" , 20 ga		2050	SF	\$3	\$6,458	



## FERMILAB FESS COST ESTIMATE

ESTIMATED SUBCONTRACT AWARD AMOUNT				\$7,013,000			
Escalation							\$0
Subcontractor's Overhead and Profit				20.0%			\$1,169,000
Difficult Conditions (Construction at Main Injector)				10.0%			\$531,000
Subcontract Base Estimate							\$5,313,000
<b>nuSTORM Conventional Facilities</b>				Project No.	Status:	Date:	Rev Date
<i>Fixed Priced Construction - Primary Beamline Enclosure</i>				<b>6-13-1</b>	<b>PDR</b>	<b>13-May-13</b>	<b>28-May-13</b>
ITEM NO.	DESCRIPTION OF WORK:			QUANTITY	UNITS	UNIT COST	AMOUNT
<b>16</b>	<b>Electrical</b>			<b>\$720,000</b>			
01	Cable Tray	Enclosure	1650	LF	\$74	\$122,100	
02	Ground Wire	Enclosure	550	LF	\$18	\$9,900	
03	Ground Rods	Enclosure	8	ea.	\$690	\$5,520	
04	Unit heaters	Enclosure	2	ea.	\$870	\$1,740	
05	Panels	Enclosure	1	lot	\$40,000	\$40,000	
06	Fire Detection	Enclosure	5500	SF	\$6	\$33,000	
07	Lighting	Enclosure	1	Lot	\$40,000	\$40,000	
08	Electrical Distribution	Enclosure	1	Lot	\$100,000	\$100,000	
09	Exterior Lighting	Service Bldg	1	Lot	\$25,000	\$25,000	
10	Install Switchboard	Service Bldg	1	EA	\$62,500	\$62,500	
11	Install 480 V Ductbank	Service Bldg	60	LF	\$563	\$33,750	
12	Install Transformers	Service Bldg	1	EA	\$14,375	\$14,375	
13	Install Ground Grid Wire	Service Bldg	550	LF	\$18	\$9,625	
14	Install Ground Rods	Service Bldg	10	EA	\$690	\$6,900	
15	Install Building Bond Connections	Service Bldg	140	LF	\$179	\$25,069	
16	Install Panel Feeders	Service Bldg	1	LS	\$12,769	\$12,769	
17	Install Distribution Circuits	Service Bldg	1	LS	\$4,460	\$4,460	
18	Install PP-208Y/120 VAC	Service Bldg	1	EA	\$5,750	\$5,750	
19	Install LP - 480Y/277 VAC	Service Bldg	1	EA	\$10,844	\$10,844	
20	Install 45 kVA, 480 - 208Y/277 VAC	Service Bldg	1	EA	\$13,375	\$13,375	
21	Install Welding Receptacles	Service Bldg	6	EA	\$955	\$5,730	
22	Install 120/208 VAC Receptacles	Service Bldg	16	EA	\$239	\$3,820	
23	Install Disconnect Switches	Service Bldg	6	EA	\$540	\$3,240	
24	Install Unit Heaters	Service Bldg	4	EA	\$2,000	\$8,000	
25	Connect Other mechanical Equipment	Service Bldg	4	EA	\$2,000	\$8,000	
26	Install Flour. Lighting	Service Bldg	2200	SF	\$13	\$28,215	
27	Install Emergency Lighting (UPS)	Service Bldg	1	LS	\$13,875	\$13,875	



## FERMILAB FESS COST ESTIMATE

ESTIMATED SUBCONTRACT AWARD AMOUNT							\$8,993,000
Escalation							\$0
Subcontractor's Overhead and Profit		20.0%					\$1,499,000
Difficult Conditions							\$0
Subcontract Base Estimate							\$7,494,000
<b>nuSTORM Conventional Facilities</b>				Project No.	Status:	Date:	Rev Date
<i>Fixed Priced Construction - Target Station</i>				<b>6-13-1</b>	<b>PDR</b>	<b>13-May-13</b>	<b>28-May-13</b>
ITEM NO.	DESCRIPTION OF WORK:		QUANTITY	UNITS	UNIT COST	AMOUNT	
<b>00</b>	<b>General</b>		<b>\$10,000</b>				
01	Mobilize		1	lot	\$10,000.00		\$10,000
<b>02</b>	<b>Site Construction</b>		<b>\$760,000</b>				
01	Silt Fence and Erosion control		1	Lot	\$50,000		\$50,000
02	Strip Topsoil		89	CY	\$6		\$534
03	Haul Topsoil		124	CY	\$7		\$868
04	Excavate clays for Base Slab		6098	CY	\$15		\$91,470
05	Excavate clays for Building		8958	CY	\$15		\$134,370
05	Haul Clays		21079	CY	\$7		\$147,553
06	Stone Backfill		201	CY	\$32		\$6,432
07	Haul and Backfill Clays		3500	CY	\$25		\$87,500
08	Haul and spread topsoil		50	CY	\$13		\$650
09	Final Grading and seeding		2	Acre	\$23,800		\$47,600
10	Backfill Along Building		7704	CY	\$25		\$192,600
<b>03</b>	<b>Concrete</b>		<b>\$2,032,000</b>				
01	Target Pile Mud Slab		9	CY	\$250		\$2,250
02	Target Pile Base Slab		111	CY	\$600		\$66,600
03	Target Pile Walls		302	CY	\$850		\$256,700
04	Lower Level Slabs		933	CY	\$850		\$793,050
05	Lower Level Walls		581	CY	\$600		\$348,600
06	Loading Dock Granular Base		56	CY	\$35		\$1,960
07	Loading Dock Slab		56	CY	\$500		\$28,000
08	Target Pile Shielding Blocks		100	CY	\$1,100		\$110,000
07	Stairs		2	Each	\$175,000		\$350,000
08	Foundations for At-Grade Building		100	CY	\$500		\$50,000
09	Slab for At-Grade Building		80	CY	\$250		\$20,000
10	8" Concrete Housekeeping Slabs		1	LS	\$4,500		\$4,500
<b>04</b>	<b>Masonry</b>		<b>\$13,000</b>				
01	Masonry Walls		1000	SF	\$13		\$13,000
<b>05</b>	<b>Metals</b>		<b>\$564,000</b>				
01	Mezzanine Columns		2400	lbs	3		\$7,200
02	Mezzanine beams		20400	lbs	3		\$61,200
03	Mezzanine metal deck		3000	SF	5		\$15,000
04	Crane Columns		10880	lbs	3		\$32,640
05	High Bay girders		64800	lbs	3		\$194,400
06	High Bay Roof beams		46080	lbs	3		\$138,240
07	Roof Deck		11520	SF	5		\$57,600
08	Crane Girders		44160	lbs	5		\$57,600
<b>06</b>	<b>Wood and Plastic</b>						\$0
							\$0
<b>07</b>	<b>Thermal and Moisture Protection</b>		<b>\$1,401,000</b>				
01	Damp Proof enclosure		15000	SF	\$8		\$120,000
02	Geo-Membrane at Target Chase		1	Lot	\$100,000		\$100,000



## FERMILAB FESS COST ESTIMATE

ESTIMATED SUBCONTRACT AWARD AMOUNT				\$8,993,000			
Escalation						\$0	
Subcontractor's Overhead and Profit		20.0%				\$1,499,000	
Difficult Conditions						\$0	
Subcontract Base Estimate						\$7,494,000	
<b>nuSTORM Conventional Facilities</b>				Project No.	Status:	Date:	Rev Date
				6-13-1	PDR	13-May-13	28-May-13
<b>Fixed Priced Construction - Target Station</b>							
ITEM NO.	DESCRIPTION OF WORK:			QUANTITY	UNITS	UNIT COST	AMOUNT
02	Install Metal Siding						
	3" Centrica Formawall			15120	SF	\$46	\$695,520
03	Install Built-Up Roofing						\$0
		2 Layers 1 1/2" Insulation, 1/2" Fiberboard, Ply Felt, White Marble Ballast	4	9000	SF	\$18	\$162,000
		Tapered Insulation		9000	SF	\$3	\$22,500
04	Install Aluminum Coping			420	LF	\$15	\$6,300
05	Architectural Treatment (10%)			1	Lot	\$110,000	\$110,000
06	Guiding Principals Compliance (15%)			1	Lot	\$185,000	\$185,000
<b>08</b>	<b>Doors and Windows</b>						<b>\$51,000</b>
01	Enclosure Man doors 3 x 7			4	Each	\$1,400	\$5,600
02	Install Exterior Man Doors						
		Single Insulated Hollow Metal Door and Frame		2	Each	\$1,400	\$2,800
		Double Insulated Hollow Metal Door and Frame (6'x7')		2	Each	\$1,800	\$3,600
03	Install Interior Man Doors						
		Hollow Metal Door and Frame (3'x7')		4	Each	\$1,200	\$4,800
04	Install Overhead Door						
		Insulated Coil Door - 18'X14'		2	Each	\$13,000	\$26,000
05	Install Skylight/ daylighting			6	Each	\$1,400	\$8,400
							\$0
<b>09</b>	<b>Finishes</b>						<b>\$108,000</b>
01	Painting			12000	SF	\$3	\$36,000
02	Paint Exposed Ceiling			9000	SF	\$3	\$27,000
03	Paint Structural Steel			1	Lot	\$20,000	\$20,000
04	Paint Interior Walls			1	Lot	\$25,000	\$25,000
							\$0
<b>10</b>	<b>Specialties</b>						<b>\$0</b>
							\$0
<b>14</b>	<b>Conveying Equipment</b>						<b>\$440,000</b>
01	40 Ton Overhead Bridge Crane			2	Each	\$180,000	\$360,000
		Standard Industrial Crane					
02	Install Bridge Crane			2	Lot	\$25,000	\$50,000
03	Load Test Bridge Crane			2	Lot	\$15,000	\$30,000

## FERMILAB FESS COST ESTIMATE

ESTIMATED SUBCONTRACT AWARD AMOUNT				\$8,993,000			
Escalation						\$0	
Subcontractor's Overhead and Profit		20.0%				\$1,499,000	
Difficult Conditions						\$0	
Subcontract Base Estimate						\$7,494,000	
<b>nuSTORM Conventional Facilities</b>				Project No.	Status:	Date:	Rev Date
<i>Fixed Priced Construction - Target Station</i>				<b>6-13-1</b>	<b>PDR</b>	<b>13-May-13</b>	<b>28-May-13</b>
ITEM NO.	DESCRIPTION OF WORK:		QUANTITY	UNITS	UNIT COST	AMOUNT	
<b>15</b>	<b>Mechanical</b>		<b>\$1,036,000</b>				<b>\$0</b>
01	Domestic Water		1	Lot	\$29,171	\$29,171	
02	Plumbing Fixtures & Setting		1	Lot	\$7,452	\$7,452	
03	Sanitary Waste & Vent						
	<i>Underground</i>		1	lot	\$21,238	\$21,238	
	<i>Aboveground</i>		1	lot	\$25,143	\$25,143	
06	Domestic Hot & Cold Water Insulation		1	lot	\$5,038	\$5,038	
07	Outside Air Units Air Handling Units,		1	lot	\$212,845	\$212,845	
08	Fans		1	lot	\$60,803	\$60,803	
09	Chilled Water Piping		1	lot	\$95,493	\$95,493	
10	Chilled Water Accessories		1	lot	\$28,720	\$28,720	
11	Process Cooling Water Piping (ICW)		1	lot	\$34,203	\$34,203	
12	Sheet Metal Ductwork		1	lot	\$100,200	\$100,200	
13	Duct Accessories		1	lot	\$1,667	\$1,667	
14	Supply, Return, Exhaust Registers		1	lot	\$2,227	\$2,227	
15	Insulation		1	lot	\$77,639	\$77,639	
16	Controls		1	lot	\$185,000	\$185,000	
17	Install Fire Riser		1	lot	\$25,000	\$25,000	
18	Install Pre Action Valve		1	lot	\$15,000	\$15,000	
19	Install High Bay Sprinklers		9000	SF	\$8	\$72,000	
20	Install Low Bay Sprinklers		4000	SF	\$8	\$32,000	
20	Test Sprinklers		1	lot	\$5,000	\$5,000	
<b>16</b>	<b>Electrical</b>		<b>\$1,079,000</b>				
01	Cable Tray		1500	LF	\$74	\$111,000	
02	Ground Wire		400	LF	\$18	\$7,200	
03	Ground Rods		8	ea.	\$690	\$5,520	
04	Unit heaters		2	ea.	\$870	\$1,740	
05	Panels		1	lot	\$40,000	\$40,000	
06	Fire Detection		9000	SF	\$6	\$54,000	
07	Lighting		1	Lot	\$40,000	\$40,000	
08	Electrical Distribution		9000	Lot	\$30	\$270,000	
09	Exterior Lighting		1	Lot	\$50,000	\$50,000	
10	Install Switchboard		2	EA	\$62,500	\$125,000	
11	Install 480 V Ductbank		100	LF	\$563	\$56,250	
12	Install Transformers		2	EA	\$14,375	\$28,750	
13	Install Ground Grid Wire		400	LF	\$18	\$7,000	
14	Install Ground Rods		8	EA	\$690	\$5,520	
15	Install Building Bond Connections		250	LF	\$179	\$44,766	
16	Install Panel Feeders		2	LS	\$12,769	\$25,538	
17	Install Distribution Circuits		2	LS	\$4,460	\$8,920	
18	Install PP-208Y/120 VAC		1	EA	\$5,750	\$5,750	
19	Install LP - 480Y/277 VAC		1	EA	\$10,844	\$10,844	
20	Install 45 kVA, 480 - 208Y/277 VAC		2	EA	\$13,375	\$26,750	
21	Install Welding Receptacles		6	EA	\$955	\$5,730	
22	Install 120/208 VAC Receptacles		16	EA	\$239	\$3,820	
23	Install Disconnect Switches		6	EA	\$540	\$3,240	
24	Install Unit Heaters		4	EA	\$2,000	\$8,000	
25	Connect Other mechanical Equipment		4	EA	\$2,000	\$8,000	
26	Install Flour. Lighting		2200	SF	\$13	\$28,215	
27	Install Emergency Lighting (UPS)		1	LS	\$25,000	\$25,000	

## FERMILAB FESS COST ESTIMATE

		ESTIMATED SUBCONTRACT AWARD AMOUNT			\$1,883,000	
Escalation					\$0	
Subcontractor's Overhead and Profit		20.0%			\$314,000	
Difficult Conditions					\$0	
Subcontract Base Estimate					\$1,569,000	
<b>nuSTORM Conventional Facilities</b>			Project No.	Status:	Date:	Rev Date
<i>Fixed Priced Construction - Transport Line Enclosure</i>			<b>6-13-1</b>	<b>PDR</b>	<b>13-May-13</b>	<b>28-May-13</b>
ITEM NO.	DESCRIPTION OF WORK:		QUANTITY	UNITS	UNIT COST	AMOUNT
<b>00</b>	<b>General</b>					<b>\$9,000</b>
01	Mobilize		1	lot	\$9,000.00	\$9,000
<b>02</b>	<b>Site Construction</b>					<b>\$272,000</b>
01	Silt Fence and Erosion control		1	Lot	\$10,000	\$10,000
02	Strip Topsoil		404	CY	\$6	\$2,422
03	Haul Topsoil		565	CY	\$7	\$3,956
04	Excavate clays for Base Slab		4998	CY	\$15	\$74,967
05	Haul Clays		6997	CY	\$7	\$48,978
06	Stone Backfill		179	CY	\$32	\$5,741
07	Haul and Backfill Clays		3768	CY	\$25	\$94,189
08	Haul and spread topsoil		135	CY	\$13	\$1,749
09	Final Grading and seeding		1	Acre	\$23,800	\$23,800
10	8' Topsoil Haul and Spread		100	CY	\$13	\$1,300
11	Seed and Landscaping		1	LS	\$5,000	\$5,000
<b>03</b>	<b>Concrete</b>					<b>\$944,000</b>
01	Target to Ring Base Slab		174	CY	\$600	\$104,444
02	Target to Ring Walls		202	CY	\$850	\$171,889
03	Target to Ring top Slab		174	CY	\$900	\$156,667
04	Primary Abort Base Slab		111	CY	\$600	\$66,667
05	Primary Abort Walls		220	CY	\$850	\$187,000
06	Primary Abort Top Slab		105	CY	\$900	\$94,500
07	Primary Absorber Base Slab		90	CY	\$600	\$53,778
08	Primary Absorber walls		38	CY	\$850	\$32,262
09	Primary Absorber top Slab		85	CY	\$900	\$76,500
<b>04</b>	<b>Masonry</b>					<b>\$0</b>
<b>05</b>	<b>Metals</b>					<b>\$0</b>
<b>06</b>	<b>Wood and Plastic</b>					<b>\$0</b>
<b>07</b>	<b>Thermal and Moisture Protection</b>					<b>\$83,000</b>
01	Damp Proof enclosure		4152	SF	\$8	\$33,216
02	Geo-Membrane at Absorbers		1	Lot	\$50,000	\$50,000
<b>08</b>	<b>Doors and Windows</b>					<b>\$3,000</b>
01	Enclosure Man doors 3 x 7		2	Each	\$1,400	\$2,800
						\$0
<b>09</b>	<b>Finishes</b>					<b>\$11,000</b>
01	Painting		3633	SF	\$3	\$10,899
						\$0

## FERMILAB FESS COST ESTIMATE

		ESTIMATED SUBCONTRACT AWARD AMOUNT				\$1,883,000
Escalation						\$0
Subcontractor's Overhead and Profit		20.0%				\$314,000
Difficult Conditions						\$0
Subcontract Base Estimate						\$1,569,000
<b>nuSTORM Conventional Facilities</b>			Project No.	Status:	Date:	Rev Date
<i>Fixed Priced Construction - Transport Line Enclosure</i>			<b>6-13-1</b>	<b>PDR</b>	<b>13-May-13</b>	<b>28-May-13</b>
ITEM NO.	DESCRIPTION OF WORK:		QUANTITY	UNITS	UNIT COST	AMOUNT
<b>10</b>	<b>Specialties</b>					\$0
						\$0
<b>14</b>	<b>Conveying Equipment</b>		<b>\$0</b>			\$0
<b>15</b>	<b>Mechanical</b>		<b>\$44,000</b>			\$0
	01	Fans	1	Each	\$13,988	\$13,988
	06	Dehumidifiers	1	Each	\$30,000	\$30,000
<b>16</b>	<b>Electrical</b>		<b>\$203,000</b>			
	01	Cable Tray	519	LF	\$74	\$38,406
	02	Unit heaters	1	Each	\$870	\$870
	03	Panels	1	Each	\$40,000	\$40,000
	04	Fire Detection	1557	SF	\$6	\$9,342
	05	Lighting - Enclosure	1557	SF	\$13	\$20,241
	06	Lighting - Surface Building	425	SF	\$13	\$5,525
	07	Electrical Distribution - Enclosure	1557	Lot	\$10	\$15,570

## FERMILAB FESS COST ESTIMATE

ESTIMATED SUBCONTRACT AWARD AMOUNT				\$26,002,000			
Escalation							\$0
Subcontractor's Overhead and Profit				20.0%			\$4,334,000
Difficult Conditions							\$0
Subcontract Base Estimate							\$21,668,000
<b>nuSTORM Conventional Facilities</b>				Project No.	Status:	Date:	Rev Date
<i>Fixed Priced Construction - Muon Decay Ring Enclosure</i>				6-13-1	PDR	13-May-13	28-May-13
ITEM NO.	DESCRIPTION OF WORK:			QUANTITY	UNITS	UNIT COST	AMOUNT
<b>00</b>	<b>General</b>			<b>\$10,000</b>			
01	Mobilize			1	Lot	\$10,000.00	\$10,000
<b>02</b>	<b>Site Construction</b>			<b>\$4,968,000</b>			
01	Silt Fence and Erosion control	<i>Enclosure</i>		1	Lot	\$90,000	\$90,000
02	Strip Topsoil	<i>Enclosure</i>		7669	CY	\$6	\$46,016
03	Haul Topsoil	<i>Enclosure</i>		10738	CY	\$7	\$75,165
04	Excavate clays for Base Slab	<i>Enclosure</i>		94958	CY	\$15	\$1,424,373
05	Haul Clays	<i>Enclosure</i>		132941	CY	\$7	\$930,588
06	Stone Backfill	<i>Enclosure</i>		3409	CY	\$32	\$109,075
07	Haul and Backfill Clays	<i>Enclosure</i>		71583	CY	\$25	\$1,789,586
08	Haul and spread topsoil	<i>Enclosure</i>		2556	CY	\$13	\$33,234
09	Final Grading and seeding	<i>Enclosure</i>		8	Acre	\$23,800	\$180,880
10	Backfill Along Building	<i>Enclosure</i>		2500	CY	\$25	\$62,500
11	Transport Line Enclosure Excavation	<i>Enclosure</i>		1	Lot	\$30,000	\$30,000
12	Primary Absorber Enclosure Excavation	<i>Enclosure</i>		1	Lot	\$50,000	\$50,000
13	Pion Absorber Enclosure Excavation	<i>Enclosure</i>		1	Lot	\$30,000	\$30,000
14	Soil and Erosion Control	<i>Cyro Bldg</i>		1	LS	\$800	\$800
15	Paving, incl. stone base	<i>Cyro Bldg</i>		1588	SY	\$40	\$63,520
16	Dewar Tank Foundations	<i>Cyro Bldg</i>		1	LS	\$22,000	\$22,000
17	Pads for tanks	<i>Cyro Bldg</i>		1	LS	\$7,500	\$7,500
18	Clear and Grub	<i>Cyro Bldg</i>		1	LS	\$200	\$200
19	Excavate Topsoil	<i>Cyro Bldg</i>		220	CY	\$6	\$1,320
20	Haul and Stockpile Topsoil	<i>Cyro Bldg</i>		277	CY	\$7	\$1,939
21	Excavate for Footings	<i>Cyro Bldg</i>		350	CY	\$22	\$7,700
22	Haul and Stockpile	<i>Cyro Bldg</i>		438	CY	\$7	\$3,066
23	8' Topsoil Haul and Spread	<i>Cyro Bldg</i>		100	CY	\$13	\$1,300
24	Seed and Landscaping	<i>Cyro Bldg</i>		1	LS	\$7,500	\$7,500
<b>03</b>	<b>Concrete</b>			<b>\$7,952,000</b>			
01	Mud Slab	<i>Enclosure</i>		352	CY	\$250	\$88,000
02	Base Slab	<i>Enclosure</i>		2819	CY	\$600	\$1,691,400
03	Walls	<i>Enclosure</i>		3283	CY	\$850	\$2,790,550
04	Top Slab	<i>Enclosure</i>		2462	CY	\$900	\$2,215,800
05	Hatch Walls	<i>Enclosure</i>		61	CY	\$850	\$51,850
06	Hatch Shielding Blocks (1.5'x12'x15')	<i>Enclosure</i>		120	CY	\$1,100	\$132,000
07	side passageways 86' lg x 2	<i>Enclosure</i>		239	CY	\$750	\$179,167
08	center passageway	<i>Enclosure</i>		268	CY	\$750	\$200,667
18	Pion Absorber Base Slab	<i>Enclosure</i>		45	CY	\$600	\$27,000
19	Pion Absorber walls	<i>Enclosure</i>		20	CY	\$850	\$17,000
20	Pion Absorber top Slab	<i>Enclosure</i>		40	CY	\$900	\$36,000
21	Stairs	<i>Enclosure</i>		2	Each	\$175,000	\$350,000
22	Foundations for At-Grade Building	<i>Service Bldg</i>		200	CY	\$500	\$100,000
23	Slab for At-Grade Building	<i>Service Bldg</i>		150	CY	\$250	\$37,500
24	8" Concrete Housekeeping Slabs	<i>Service Bldg</i>		1	LS	\$4,500	\$4,500
25	FBP Footings						\$0
	<i>Foundation - Walls</i>	<i>Cyro Bldg</i>		16	cy	\$325	\$5,200
	<i>Column Pier - 24" - T/Pier 12" below grade</i>	<i>Cyro Bldg</i>		3	cy	\$325	\$975
	<i>Footing - Continuous Wall - 12" x 2'-6"</i>	<i>Cyro Bldg</i>		16	cy	\$300	\$4,800
	<i>Footing - Column Pier - 12" x 4'-0"</i>	<i>Cyro Bldg</i>		5	cy	\$300	\$1,500
26	FBP Slab						\$0
	<i>Granular Fill at Slab on Grade - 4"</i>	<i>Cyro Bldg</i>		24	cy	\$28	\$672
	<i>2" Extruded Polystyrene Insulation Under Slab</i>	<i>Cyro Bldg</i>		1945	sf	\$1	\$2,334

## FERMILAB FESS COST ESTIMATE

				ESTIMATED SUBCONTRACT AWARD AMOUNT	\$26,002,000		
Escalation					\$0		
Subcontractor's Overhead and Profit				20.0%	\$4,334,000		
Difficult Conditions					\$0		
Subcontract Base Estimate					\$21,668,000		
<b>nuSTORM Conventional Facilities</b>				Project No.	Status:		
<i>Fixed Priced Construction - Muon Decay Ring Enclosure</i>				<b>6-13-1</b>	<b>PDR</b>		
				Date:	Rev Date		
				<b>13-May-13</b>	<b>28-May-13</b>		
ITEM NO.	DESCRIPTION OF WORK:			QUANTITY	UNITS	UNIT COST	AMOUNT
		<i>15 Mil Vapor Barrier Under Slab</i>	<i>Cyro Bldg</i>	1945	sf	\$0	\$584
		<i>6" Concrete Slab w 6x6 WWF</i>	<i>Cyro Bldg</i>	1945	sf	\$5	\$9,628
		<i>8" Concrete Housekeeping Slabs</i>	<i>Cyro Bldg</i>	1	LS	\$4,500	\$4,500
<b>04</b>	<b>Masonry</b>					<b>\$32,000</b>	
	01	Masonry Walls	<i>Service Bldg</i>	2000	SF	\$13	\$26,000
	02	Masonry Walls	<i>Cyro Bldg</i>	450	SF	\$13	\$5,850
<b>05</b>	<b>Metals</b>					<b>\$3,643,000</b>	
	01	High Bay Building (SF Cost)	<i>Service Bldg</i>	7500	SF	400	\$3,000,000
	02	Low Bay Building (SF Cost)	<i>Service Bldg</i>	1000	SF	350	\$350,000
	03	Crane Girders	<i>Service Bldg</i>	44160	lbs	5	\$220,800
	04	Misc. Metals					
		<i>Steel Girt Channels at Building Mid-Height</i>	<i>Cyro Bldg</i>	4560	lbs.	\$3	\$11,400
		<i>Metal Panel Support Angles</i>	<i>Cyro Bldg</i>	2692	lbs.	\$3	\$6,730
		<i>Steel Channel Opening Framing</i>	<i>Cyro Bldg</i>	1560	lbs.	\$3	\$3,900
	05	Erect Structural Steel					
		<i>W12 Columns - Wide Flange</i>	<i>Cyro Bldg</i>	6240	lbs.	\$3	\$15,600
		<i>Beams and Girts- Wide Flange</i>	<i>Cyro Bldg</i>	11258	lbs.	\$3	\$28,145
	06	Erect Roof Deck	<i>Cyro Bldg</i>	2050	sf	\$3	\$6,458
<b>06</b>	<b>Wood and Plastic</b>					<b>\$0</b>	
							\$0
<b>07</b>	<b>Thermal and Moisture Protection</b>					<b>\$1,218,000</b>	
	01	Damp Proof enclosure	<i>Enclosure</i>	78888	SF	\$8	\$631,104
	02	Geo-Membrane at Absorbers	<i>Enclosure</i>	1	Lot	\$50,000	\$50,000
	03	Install Metal Siding					
		<i>3" Centrica Formawall</i>	<i>Cyro Bldg</i>	3180	sf	\$46	\$146,280
	04	Install Built-Up Roofing					\$0
		<i>2 Layers 1 1/2" Insulation, 1/2" Fiberboard, Ply Felt, White Marble Ballast</i>	<i>Cyro Bldg</i>	2050	sf	\$18	\$36,900
		<i>Tapered Insulation</i>	<i>Cyro Bldg</i>	240	sf	\$3	\$600
	05	Install Aluminum Coping	<i>Cyro Bldg</i>	220	lf	\$15	\$3,300
	06	Architectural Treatment (10%)	<i>Service Bldg</i>	1	Lot	\$150,000	\$150,000
	07	Guiding Principals Compliance (15%)	<i>Service Bldg</i>	1	Lot	\$200,000	\$200,000
<b>08</b>	<b>Doors and Windows</b>					<b>\$96,000</b>	
	01	Enclosure Man doors 3 x 7	<i>Enclosure</i>	7	Each	\$1,400	\$9,800
	02	Install Exterior Man Doors	<i>Service Bldg</i>				
		<i>Single Insulated Hollow Metal Door and Frame</i>		2	Each	\$1,400	\$2,800
		<i>Double Insulated Hollow Metal Door and Frame (6'x7')</i>		2	Each	\$1,800	\$3,600
	03	Install Interior Man Doors	<i>Service Bldg</i>				
		<i>Hollow Metal Door and Frame (3'x7')</i>		4	Each	\$1,200	\$4,800
	04	Install Overhead Door	<i>Service Bldg</i>				
		<i>Insulated Coil Door - 18'X14'</i>		2	Each	\$13,000	\$26,000
	05	Install Skylight/ daylighting	<i>Service Bldg</i>	6	Each	\$1,400	\$8,400
	06	Install Exterior Man Doors					\$0
		<i>Single Insulated Hollow Metal Door and Frame</i>	<i>Cyro Bldg</i>	2	Each	\$1,400	\$2,800
		<i>Double Insulated Hollow Metal Door and Frame (6'x7')</i>	<i>Cyro Bldg</i>	1	Each	\$1,800	\$1,800
	07	Install Interior Man Doors		1	Each	\$1,200	\$1,200
		<i>Hollow Metal Door and Frame (3'x7')</i>	<i>Cyro Bldg</i>				\$0
	08	Install Overhead Door		2	Each	\$13,000	\$26,000
		<i>Insulated Coil Door - 18'X14'</i>	<i>Cyro Bldg</i>				\$0
	09	Install Skylight/ daylighting	<i>Cyro Bldg</i>	6	Each	\$1,400	\$8,400
							\$0



## FERMILAB FESS COST ESTIMATE

ESTIMATED SUBCONTRACT AWARD AMOUNT				\$26,002,000		
Escalation						\$0
Subcontractor's Overhead and Profit				20.0%		\$4,334,000
Difficult Conditions						\$0
Subcontract Base Estimate						\$21,668,000
<b>nuSTORM Conventional Facilities</b>				Project No.	Status:	Date:
<i>Fixed Priced Construction - Muon Decay Ring Enclosure</i>				6-13-1	PDR	13-May-13
ITEM NO.	DESCRIPTION OF WORK:			QUANTITY	UNITS	UNIT COST
<b>09</b>	<b>Finishes</b>			<b>\$289,000</b>		<b>\$0</b>
01	Painting	Enclosure	69027	SF	\$3	\$207,081
02	Paint Exposed Ceiling	Service Bldg	8500	SF	\$3	\$25,500
03	Paint Structural Steel	Service Bldg	1	Lot	\$20,000	\$20,000
04	Paint Interior Walls	Service Bldg	1	Lot	\$25,000	\$25,000
05	Paint Exposed Ceiling	Cyro Bldg	2200	SF	\$3	\$5,500
06	Paint Exposed Columns	Cyro Bldg	15	Each	\$400	\$6,000
						\$0
<b>10</b>	<b>Specialties</b>					<b>\$0</b>
						\$0
<b>14</b>	<b>Conveying Equipment</b>			<b>\$187,000</b>		<b>\$0</b>
01	30 Ton Overhead Bridge Crane	Service Bldg	1	Each	\$140,000	\$140,000
	Standard Industrial Crane	Service Bldg				
02	Install Bridge Crane	Service Bldg	1	Lot	\$25,000	\$25,000
03	Load Test Bridge Crane	Service Bldg	1	Lot	\$15,000	\$15,000
04	Hoists and Trolleys	Cyro Bldg	4	Each	\$1,850	\$7,400
<b>15</b>	<b>Mechanical</b>			<b>\$1,136,000</b>		<b>\$0</b>
01	Domestic Water	Service Bldg	1	Lot	\$30,000	\$30,000
02	Plumbing Fixtures & Setting	Service Bldg	1	Lot	\$10,000	\$10,000
03	Sanitary Waste & Vent	Service Bldg				
	Underground		1	lot	\$21,238	\$21,238
	Aboveground		1	lot	\$25,143	\$25,143
04	Domestic Hot & Cold Water Insulation	Service Bldg	1	lot	\$5,038	\$5,038
05	Outside Air Units Air Handling Units,	Service Bldg	1	lot	\$212,845	\$212,845
06	Fans	Service Bldg	4	Each	\$13,988	\$55,952
07	Chilled Water Piping	Service Bldg	1	lot	\$95,493	\$95,493
08	Chilled Water Accessories	Service Bldg	1	lot	\$28,720	\$28,720
09	Process Cooling Water Piping (ICW)	Service Bldg	1	lot	\$34,203	\$34,203
10	Sheet Metal Ductwork	Service Bldg	1	lot	\$100,200	\$100,200
11	Duct Accessories	Service Bldg	1	lot	\$1,667	\$1,667
12	Supply, Return, Exhaust Registers	Service Bldg	1	lot	\$2,227	\$2,227
13	Insulation	Service Bldg	1	lot	\$77,639	\$77,639
14	Controls	Service Bldg	1	lot	\$185,000	\$185,000
15	Install Fire Riser	Service Bldg	1	lot	\$25,000	\$25,000
16	Install Pre Action Valve	Service Bldg	1	lot	\$15,000	\$15,000
17	Install High Bay Sprinklers	Service Bldg	7500	SF	\$8	\$60,000
18	Install Low Bay Sprinklers	Service Bldg	1000	SF	\$8	\$8,000
19	Test Sprinklers	Service Bldg	1	lot	\$5,000	\$5,000
20	Dehumidifiers	Enclosure	3	Each	\$30,000	\$90,000
21	Install Ventilation System	Cyro Bldg	1	lot	\$3,200	\$3,200
22	Install Controls	Cyro Bldg	1	lot	\$7,000	\$7,000
23	Start-up & Test Ventilation	Cyro Bldg	1	lot	\$1,000	\$1,000
24	Install Unit Heaters	Cyro Bldg	1	lot	\$11,956	\$11,956
25	Install Fire Riser	Cyro Bldg	1	lot	\$10,000	\$10,000
26	Install Sprinklers	Cyro Bldg	1950	SF	\$8	\$14,625

## FERMILAB FESS COST ESTIMATE

ESTIMATED SUBCONTRACT AWARD AMOUNT				\$26,002,000			
Escalation						\$0	
Subcontractor's Overhead and Profit				20.0%		\$4,334,000	
Difficult Conditions						\$0	
Subcontract Base Estimate						\$21,668,000	
<b>nuSTORM Conventional Facilities</b>				Project No.	Status:	Date:	Rev Date
				<i>Fixed Priced Construction - Muon Decay Ring Enclosure</i>			
ITEM NO.	DESCRIPTION OF WORK:			QUANTITY	UNITS	UNIT COST	AMOUNT
<b>16</b>	<b>Electrical</b>			<b>\$2,137,000</b>			
01	Cable Tray	Enclosure	4931	LF	\$74	\$364,857	
02	Unit heaters	Enclosure	9	Each	\$870	\$7,830	
03	Panels	Enclosure	2	Each	\$40,000	\$80,000	
04	Fire Detection - Surface Building	Service Bldg	9000	SF	\$6	\$54,000	
05	Lighting - Enclosure	Enclosure	31140	SF	\$13	\$404,820	
06	Lighting - Surface Building	Service Bldg	8500	SF	\$13	\$110,500	
07	Electrical Distribution - Enclosure	Enclosure	29583	Lot	\$10	\$295,830	
08	Exterior Lighting	Service Bldg	1	Lot	\$50,000	\$50,000	
09	Install Switchboard	Service Bldg	2	EA	\$62,500	\$125,000	
10	Install 480 V Ductbank	Service Bldg	100	LF	\$563	\$56,250	
11	Install Transformers	Service Bldg	2	EA	\$14,375	\$28,750	
12	Install Generator	Service Bldg	1	Each	\$20,000	\$20,000	
13	Install Ground Grid Wire	Service Bldg	400	LF	\$18	\$7,000	
14	Install Ground Rods	Service Bldg	8	Each	\$690	\$5,520	
15	Install Building Bond Connections	Service Bldg	250	LF	\$179	\$44,766	
16	Install Panel Feeders	Service Bldg	2	LS	\$12,769	\$25,538	
17	Install Distribution Circuits	Service Bldg	2	LS	\$4,460	\$8,920	
18	Install PP-208Y/120 VAC	Service Bldg	1	Each	\$5,750	\$5,750	
19	Install LP - 480Y/277 VAC	Service Bldg	1	Each	\$10,844	\$10,844	
20	Install 45 kVA, 480 - 208Y/277 VAC	Service Bldg	2	Each	\$13,375	\$26,750	
21	Install Welding Receptacles	Service Bldg	6	Each	\$955	\$5,730	
22	Install 120/208 VAC Receptacles	Service Bldg	16	Each	\$239	\$3,820	
23	Install Disconnect Switches	Service Bldg	6	Each	\$540	\$3,240	
24	Install Unit Heaters	Service Bldg	4	Each	\$2,000	\$8,000	
25	Connect Other mechanical Equipment	Service Bldg	4	Each	\$2,000	\$8,000	
26	Install Emergency Lighting (UPS)	Service Bldg	1	LS	\$25,000	\$25,000	
27	Install Switchboard	Cyro Bldg	1	Each	\$62,500	\$62,500	
28	Install 480 V Ductbank	Cyro Bldg	60	LF	\$563	\$33,750	
29	Install Transformers	Cyro Bldg	1	Each	\$14,375	\$14,375	
30	Install Ground Grid Wire	Cyro Bldg	400	LF	\$18	\$7,000	
31	Install Ground Rods	Cyro Bldg	8	Each	\$690	\$5,520	
32	Install Building Bond Connections	Cyro Bldg	140	LF	\$179	\$25,069	
33	Install Panel Feeders	Cyro Bldg	1	LS	\$12,769	\$12,769	
34	Install Distribution Circuits	Cyro Bldg	1	LS	\$4,460	\$4,460	
35	Install PP-208Y/120 VAC	Cyro Bldg	1	Each	\$5,750	\$5,750	
36	Install LP - 480Y/277 VAC	Cyro Bldg	1	Each	\$10,844	\$10,844	
37	Install 45 kVA, 480 - 208Y/277 VAC	Cyro Bldg	1	Each	\$13,375	\$13,375	
38	Install Welding Receptacles	Cyro Bldg	4	Each	\$955	\$3,820	
39	Install 120/208 VAC Receptacles	Cyro Bldg	16	Each	\$239	\$3,820	
40	Install Disconnect Switches	Cyro Bldg	6	Each	\$540	\$3,240	
41	Install Unit Heaters	Cyro Bldg	4	Each	\$863	\$3,450	
42	Connect Other mechanical Equipment	Cyro Bldg	4	Each	\$863	\$3,450	
43	Install Flour. Lighting	Cyro Bldg	1950	SF	\$13	\$25,009	
44	Install Emergency Lighting (UPS)	Cyro Bldg	1	LS	\$13,875	\$13,875	
45	Install Exterior Lighting	Cyro Bldg	4	Each	\$656	\$2,625	
46	Install Fire Detection	Cyro Bldg	1950	SF	\$12	\$23,400	

## FERMILAB FESS COST ESTIMATE

ESTIMATED SUBCONTRACT AWARD AMOUNT				\$11,750,000			
Escalation							\$0
Subcontractor's Overhead and Profit				20.0%			\$1,958,000
Difficult Conditions							\$0
Subcontract Base Estimate							\$9,792,000
<b>nuSTORM Conventional Facilities</b>				Project No.	Status:	Date:	Rev Date
<i>Fixed Priced Construction - Near Detector</i>				<b>6-13-1</b>	<b>PDR</b>	<b>13-May-13</b>	<b>28-May-13</b>
ITEM NO.	DESCRIPTION OF WORK:			QUANTITY	UNITS	UNIT COST	AMOUNT
<b>00</b>	<b>General</b>						<b>\$10,000</b>
01	Mobilize			1	lot	\$10,000.00	\$10,000
<b>02</b>	<b>Site Construction</b>						<b>\$885,000</b>
01	Silt Fence and Erosion control			1	Lot	\$50,000	\$50,000
02	Strip Topsoil			556	CY	\$6	\$3,336
03	Haul Topsoil			778	CY	\$7	\$5,446
04	Excavate clays for Below Grade Enclosure			17630	CY	\$15	\$264,450
05	Haul Clays			24681	CY	\$7	\$172,767
06	Stone Backfill			3111	CY	\$32	\$99,552
07	Haul and Backfill Clays			9528	CY	\$25	\$238,200
08	Haul and spread topsoil			300	CY	\$13	\$3,900
09	Final Grading and seeding			2	Acre	\$23,800	\$47,600
<b>03</b>	<b>Concrete</b>						<b>\$3,246,000</b>
01	Mud Slab			58	CY	\$250	\$14,500
02	Base Slab			810	CY	\$600	\$486,000
03	Lower Walls			718	CY	\$850	\$610,300
04	Upper Walls			227	CY	\$850	\$226,667
05	Counterfort			267	CY	\$900	\$240,000
06	Top Slab between counterforts			267	CY	\$900	\$240,000
07	Hatch Shielding blocks			584	CY	\$1,100	\$642,400
08	Stairs			2	Each	\$175,000	\$350,000
09	Elevator Wall and pit			57	CY	\$900	\$51,200
10	Slab on grade Loading dock						
	<i>Granular Fill at Slab on Grade - 4"</i>			64	cy	\$28	\$1,792
	<i>2" Extruded Polystyrene Insulation Under Slab</i>			1728	sf	\$1	\$2,074
	<i>15 Mil Vapor Barrier Under Slab</i>			1728	sf	\$0	\$518
	<i>5" Concrete Slab w 6x6 WWF</i>			1728	sf	\$12	\$20,736
16	Slab on grade side bay						
	<i>Granular Fill at Slab on Grade - 4"</i>			2	cy	\$28	\$47
	<i>2" Extruded Polystyrene Insulation Under Slab</i>			90	sf	\$1	\$108
	<i>15 Mil Vapor Barrier Under Slab</i>			90	sf	\$0	\$27
	<i>5" Concrete Slab w 6x6 WWF</i>			90	sf	\$12	\$1,080
21	Top Level Substructure						
	<i>Spread Footings</i>			21	cy	\$700	\$14,933
	<i>Drilled Piers</i>			7	Ea	\$1,800	\$12,600
	<i>Strip Footings/Foundation Walls</i>			414	cy	\$800	\$331,200
<b>04</b>	<b>Masonry</b>						<b>\$23,000</b>
01	Masonry Walls			1800	SF	\$13	\$23,400
<b>05</b>	<b>Metals</b>						<b>\$1,121,000</b>
01	Crane Columns			40960	Lbs	\$3	\$122,880
02	Side Columns			140000	Lbs	\$3	\$420,000
03	Girts			1	Lot	\$40,000	\$40,000
04	Second Floor Structure			5000	SF	\$40	\$200,000
05	Premium girts for CA siding			1	Lot	\$30,000	\$30,000
06	Roof Girders High Bay			30400	Lbs	\$3	\$91,200

## FERMILAB FESS COST ESTIMATE

ESTIMATED SUBCONTRACT AWARD AMOUNT							\$11,750,000		
Escalation							\$0		
Subcontractor's Overhead and Profit							20.0%		
Difficult Conditions							\$0		
Subcontract Base Estimate							\$9,792,000		
<b>nuSTORM Conventional Facilities</b>					Project No.	Status:	Date:	Rev Date	
<i>Fixed Priced Construction - Near Detector</i>					<b>6-13-1</b>	<b>PDR</b>	<b>13-May-13</b>	<b>28-May-13</b>	
ITEM NO.	DESCRIPTION OF WORK:				QUANTITY	UNITS	UNIT COST	AMOUNT	
07	Roof Beam High Bay				23520	Lbs	\$3	\$70,560	
08	Crane Beam				38304	Lbs	\$3	\$114,912	
09	Erect Roof Deck				8664	SF	\$3	\$25,992	
10	Guardrails				268	LF	\$21	\$5,628	
<b>06 Wood and Plastic</b>									
\$0									
<b>07 Thermal and Moisture Protection</b>									
<b>\$1,687,000</b>									
01	Damp Proof enclosure				20000	SF	\$8	\$160,000	
03	Install Metal Siding								
	3" Centrica Formawall				13696	sf	\$79	\$1,081,984	
04	Install Built-Up Roofing							\$0	
	2 Layers 1 1/2" Insulation, 1/2" Fiberboard, Ply Felt, White Marble Ballast				4	8664	sf	\$18	\$155,952
	Tapered Insulation				2166	sf	\$3	\$5,415	
05	Install Aluminum Coping				548	lf	\$15	\$8,220	
06	Architectural Treatment (10%)				1	Lot	\$125,000	\$125,000	
07	Guiding Principals Compliance (15%)				1	Lot	\$150,000	\$150,000	
<b>08 Doors and Windows</b>									
<b>\$51,000</b>									
01	Enclosure Man doors 3 x 7				4	Each	\$1,400	\$5,600	
02	Install Exterior Man Doors								
	Single Insulated Hollow Metal Door and Frame				5	Each	\$1,400	\$7,000	
	Double Insulated Hollow Metal Door and Frame (6'x7')				3	Each	\$1,800	\$5,400	
03	Install Interior Man Doors								
	Hollow Metal Door and Frame (3'x7')				10	Each	\$1,200	\$12,000	
04	Install Overhead Door								
	Insulated Coil Door - 18'X14'				1	Each	\$13,000	\$13,000	
05	Install Skylight/ daylighting				6	Each	\$1,400	\$8,400	
\$0									
<b>09 Finishes</b>									
<b>\$135,000</b>									
01	Painting				20000	SF	\$3	\$60,000	
02	Paint Exposed Ceiling				10000	SF	\$3	\$30,000	
03	Paint Structural Steel				1	Lot	\$20,000	\$20,000	
04	Paint Interior Walls				1	Lot	\$25,000	\$25,000	
\$0									
<b>10 Specialties</b>									
\$0									
<b>14 Conveying Equipment</b>									
<b>\$525,000</b>									
01	30 Ton Overhead Bridge Crane				2	Each	\$140,000	\$280,000	
	Standard Industrial Crane								
02	Install Bridge Crane				2	Lot	\$25,000	\$50,000	
03	Load Test Bridge Crane				2	Lot	\$15,000	\$30,000	
04	Elevator				1	Each	\$165,000	\$165,000	

## FERMILAB FESS COST ESTIMATE

			ESTIMATED SUBCONTRACT AWARD AMOUNT				\$11,750,000
Escalation							\$0
Subcontractor's Overhead and Profit			20.0%				\$1,958,000
Difficult Conditions							\$0
Subcontract Base Estimate							\$9,792,000
<b>nuSTORM Conventional Facilities</b>			Project No.	Status:	Date:	Rev Date	
<i>Fixed Priced Construction - Near Detector</i>			<b>6-13-1</b>	<b>PDR</b>	<b>13-May-13</b>	<b>28-May-13</b>	
ITEM NO.	DESCRIPTION OF WORK:		QUANTITY	UNITS	UNIT COST	AMOUNT	
<b>15</b>	<b>Mechanical</b>		<b>\$1,143,000</b>				<b>\$0</b>
01	Domestic Water		1	Lot	\$30,000		\$30,000
02	Plumbing Fixtures & Setting		1	Lot	\$10,000		\$10,000
03	Sanitary Waste & Vent						
	<i>Underground</i>		1	lot	\$21,238		\$21,238
	<i>Aboveground</i>		1	lot	\$25,143		\$25,143
04	Domestic Hot & Cold Water Insulation		1	lot	\$5,038		\$5,038
05	Outside Air Units Air Handling Units,		1	lot	\$212,845		\$212,845
06	Fans		4	Each	\$13,988		\$55,952
07	Chilled Water Piping		1	lot	\$95,493		\$95,493
08	Chilled Water Accessories		1	lot	\$28,720		\$28,720
09	Process Cooling Water Piping (ICW)		1	lot	\$34,203		\$34,203
10	Sheet Metal Ductwork		1	lot	\$100,200		\$100,200
11	Duct Accessories		1	lot	\$1,667		\$1,667
12	Supply, Return, Exhaust Registers		1	lot	\$2,227		\$2,227
13	Insulation		1	lot	\$77,639		\$77,639
14	Controls		1	lot	\$185,000		\$185,000
15	Install Fire Riser		1	lot	\$50,000		\$50,000
16	Install Pre Action Valve		1	lot	\$15,000		\$15,000
17	Install High Bay Sprinklers		7500	SF	\$8		\$60,000
18	Install Low Bay Sprinklers		1000	SF	\$8		\$8,000
19	Test Sprinklers		1	lot	\$5,000		\$5,000
20	Dehumidifiers		4	Each	\$30,000		\$120,000
<b>16</b>	<b>Electrical</b>		<b>\$966,000</b>				
02	Unit heaters		10	Each	\$870		\$8,700
03	Panels		2	Each	\$40,000		\$80,000
04	Fire Detection - Surface Building		8000	SF	\$6		\$48,000
05	Lighting - Below Grade		8000	SF	\$13		\$104,000
06	Lighting - Surface Building		8000	SF	\$13		\$104,000
07	Electrical Distribution - Below Grade		8000	Lot	\$10		\$80,000
08	Exterior Lighting		1	Lot	\$50,000		\$50,000
09	Install Switchboard		2	EA	\$62,500		\$125,000
10	Install 480 V Ductbank		100	LF	\$563		\$56,250
11	Install Transformers		2	EA	\$14,375		\$28,750
12	Install Generator		1	Each	\$20,000		\$20,000
13	Install Ground Grid Wire		400	LF	\$18		\$7,000
14	Install Ground Rods		8	Each	\$690		\$5,520
15	Install Building Bond Connections		250	LF	\$179		\$44,766
16	Install Panel Feeders		2	LS	\$12,769		\$25,538
17	Install Distribution Circuits		2	LS	\$4,460		\$8,920
18	Install PP-208Y/120 VAC		1	Each	\$5,750		\$5,750
19	Install LP - 480Y/277 VAC		1	Each	\$10,844		\$10,844
20	Install 45 kVA, 480 - 208Y/277 VAC		2	Each	\$13,375		\$26,750
21	Install Welding Receptacles		6	Each	\$955		\$5,730
22	Install 120/208 VAC Receptacles		16	Each	\$239		\$3,820
23	Install Disconnect Switches		6	Each	\$540		\$3,240
24	Install Unit Heaters		4	Each	\$2,000		\$8,000
25	Connect Other mechanical Equipment		4	Each	\$2,000		\$8,000
26	Install Emergency Lighting (UPS)		1	LS	\$25,000		\$25,000

## FERMILAB FESS COST ESTIMATE

			ESTIMATED SUBCONTRACT AWARD AMOUNT		\$720,000	
Escalation						\$0
Subcontractor's Overhead and Profit			20.0%			\$120,000
Difficult Conditions			10.0%			\$55,000
Subcontract Base Estimate						\$545,000
<b>nuSTORM Conventional Facilities</b>			Project No.	Status:	Date:	Rev Date
			<i>Fixed Priced Construction - Far Detector</i>			6-13-1
ITEM NO.	DESCRIPTION OF WORK:		QUANTITY	UNITS	UNIT COST	AMOUNT
<b>00</b>	<b>General</b>					<b>\$120,000</b>
01	Mobilize		1	Lot	\$5,000	\$5,000
02	Demolish/Remove Existing Counting House		1	Lot	\$65,000	\$65,000
03	Demolish/Remove Existing Clean Room		1	Lot	\$50,000	\$50,000
						\$0
<b>02</b>	<b>Civil</b>					<b>\$0</b>
<b>03</b>	<b>Concrete</b>					<b>\$0</b>
						\$0
<b>04</b>	<b>Masonry</b>					<b>\$0</b>
						\$0
<b>05</b>	<b>Metals</b>					<b>\$0</b>
						\$0
<b>06</b>	<b>Wood and Plastic</b>					<b>\$0</b>
						\$0
<b>07</b>	<b>Thermal and Moisture Protection</b>					<b>\$0</b>
<b>08</b>	<b>Doors and Windows</b>					<b>\$0</b>
						\$0
<b>09</b>	<b>Finishes</b>					<b>\$0</b>
						\$0
<b>10</b>	<b>Specialties</b>					<b>\$0</b>
						\$0
<b>14</b>	<b>Conveying Equipment</b>					<b>\$0</b>
						\$0
<b>15</b>	<b>Mechanical</b>					<b>\$350,000</b>
01	Cooling Tower System		1	Lot	\$350,000	\$350,000
	<i>Sized for two cyro compressors</i>					\$0
	<i>Based on AZero System for mu2e</i>					\$0
	<i>Includes water treatment system</i>					
<b>16</b>	<b>Electrical</b>					<b>\$75,000</b>
01	Electrical Service Extension to Detector		1	Lot	\$75,000	\$75,000
						\$0



## FERMILAB FESS COST ESTIMATE


ESTIMATED SUBCONTRACT AWARD AMOUNT						\$12,233,000
Escalation						\$0
Subcontractor's Overhead and Profit		20.0%				\$2,039,000
Difficult Conditions						\$0
Subcontract Base Estimate						\$10,194,000
<b>nuSTORM Conventional Facilities</b>				Project No.	Status:	Date:
<i>Fixed Priced Construction - Site Work</i>				<b>6-13-1</b>	<b>PDR</b>	<b>13-May-13</b>
Rev Date						
<b>28-May-13</b>						
ITEM NO.	DESCRIPTION OF WORK:		QUANTITY	UNITS	UNIT COST	AMOUNT
<b>00</b>	<b>General</b>		<b>\$260,000</b>			
01	Mobilize		1	Lot	\$10,000	\$10,000
02	Wetland Permits		1	Lot	\$100,000	\$100,000
03	Wetland Mitigation		1	Lot	\$150,000	\$150,000
						\$0
<b>02</b>	<b>Civil</b>		<b>\$6,778,000</b>			
01	Silt Fence and Erosion Control Measures		9,750	LF	\$8	\$78,000
02	Roads					
	<i>Strip and haul soils</i>		5,556	CY	\$12	\$66,667
	<i>Aggregate Base</i>		5000	SF	\$3	\$15,000
	<i>Binder and surface course</i>		60000	SF	\$2	\$120,000
03	Drives and parking					
	<i>Strip and haul soils</i>		9,574	SF	\$2	\$517,000
	<i>Aggregate Base</i>		258500	SF	\$3	\$775,500
	<i>Binder and surface course</i>		258500	SF	\$2	\$517,000
04	Hardstands		1667	CY	\$30	\$50,000
05	Ponds					
	<i>Excavate for ponds</i>		39000	CY	\$15	\$585,000
	<i>Liner</i>		198900	SF	\$8	\$1,591,200
	<i>12" clay over liner</i>		7540	CY	\$25	\$188,500
	<i>Stone banks</i>		867	CY	\$85	\$73,667
	<i>Pumps and pump station</i>		2	Each	\$400,000	\$800,000
	<i>Intake and discharge structures</i>		4	Each	\$40,000	\$160,000
	<i>Pressure Piping 12' HDPE</i>		1200	LF	\$140	\$168,000
	<i>Gravity Piping</i>		750	LF	\$110	\$82,500
06	Creek Diversion		1	Lot	\$50,000	\$50,000
07	Piped utilities					
	<i>ICW 10" Main</i>		2700	LF	\$60	\$162,000
	<i>ICW 6" Laterals</i>		240	LF	\$45	\$10,800
	<i>DWS</i>		2700	LF	\$45	\$121,500
	<i>Sanitary Sewer</i>		4600	LF	\$35	\$161,000
	<i>Sanitary Lift Stations</i>		2	Each	\$40,000	\$80,000
	<i>Hydrants</i>		10	Each	\$2,500	\$25,000
	<i>Valves and fittings</i>		45	Each	\$1,000	\$45,000
08	Storm Drainage Structures		1	Lot	\$100,000	\$100,000
09	Seeding and Landscaping		23.5	Acres	\$10,000	\$235,000
<b>03</b>	<b>Concrete</b>		<b>\$350,000</b>			
01	Substation Pads with Containment		5	Each	\$50,000	\$250,000
02	Walks and Aprons		200	CY	\$500	\$100,000
						\$0


## FERMILAB FESS COST ESTIMATE

ESTIMATED SUBCONTRACT AWARD AMOUNT				\$12,233,000		
Escalation						\$0
Subcontractor's Overhead and Profit		20.0%				\$2,039,000
Difficult Conditions						\$0
Subcontract Base Estimate						\$10,194,000
<b>nuSTORM Conventional Facilities</b>			Project No.	Status:	Date:	Rev Date
<i>Fixed Priced Construction - Site Work</i>			6-13-1	PDR	13-May-13	28-May-13
<b>04</b>	<b>Masonry</b>	<b>\$0</b>				
						\$0
<b>05</b>	<b>Metals</b>					
						\$0
<b>06</b>	<b>Wood and Plastic</b>					
						\$0
<b>07</b>	<b>Thermal and Moisture Protection</b>					
						\$0
<b>09</b>	<b>Finishes</b>					
						\$0
<b>10</b>	<b>Specialties</b>					
						\$0
<b>14</b>	<b>Conveying Equipment</b>					
						\$0
<b>15</b>	<b>Mechanical</b>	<b>\$0</b>				
<b>16</b>	<b>Electrical</b>	<b>\$2,806,000</b>				
	01 Temp. Power Pole Line		1	Lot	\$75,000	\$75,000
	02 Electrical Duct Banks		2200	LF	\$250	\$550,000
	03 15kv feeder cable		4400	LF	\$32	\$140,800
	04 Termination and splices		25	Each	\$250	\$6,250
	05 Transformers 750 KVA		4	Each	\$85,000	\$340,000
	06 Transformers 1500 KVA		4	Each	\$130,000	\$520,000
	07 Secondary ducts and wires		280	LF	\$600	\$168,000
	08 15 KV Switchgear		5	Each	\$22,000	\$110,000
	09 Generators		4	Each	\$60,000	\$240,000
	10 Kautz Rd Substation Upgrade		1	Lot	\$300,000	\$300,000
	11 Comm Duct Bank		2200	LF	\$100	\$220,000
	12 Electrical Manholes		4	Each	\$25,000	\$100,000
	13 Exterior road lighting		20	Each	\$1,800	\$36,000
						\$0

**Fermi National Accelerator Laboratory  
FY13 Provisional Labor, Indirect and Shop Rates**

Consult your Division/Section/Project Field Financial Manager for the proper application of these rates to costs.			
<b>Labor Burdens</b>			
<b>Labor Burden Rate is applied to:</b>			
Vacation	<u>Monthly</u> Time Worked	10.25%	
Vacation	<u>Weekly</u> Time Worked	11.50%	
OPTO (Other Paid Time Off)	<u>Monthly</u> Time Worked	6.50%	
OPTO (Other Paid Time Off)	<u>Weekly</u> Time Worked	9.00%	
Fringe	Time Worked + Vacation + OPTO	32.75%	
Effective Labor (Vacation, OPTO, Fringe)	<u>Monthly</u> Time Worked	54.99%	(1)
Effective Labor (Vacation, OPTO, Fringe)	<u>Weekly</u> Time Worked	59.96%	(1)
Summer/Temp Fringe		8.00%	
<b>Indirect Rates</b>			<b>Non HEP &amp; Users Excludes TSCS</b>
PS (Program Support)	Accelerator Division	27.5%	
PS (Program Support)	Accelerator Division - Effective Rate (PS, CSS, TSCS & G&A)	99.29%	(2) 94.05%
PS (Program Support)	Computing Division	10.2%	
PS (Program Support)	Computing Division - Effective Rate (PS, CSS, TSCS & G&A)	72.25%	(2) 67.72%
PS (Program Support)	Particle Physics Division	13.0%	
PS (Program Support)	Particle Physics Division - Effective Rate (PS, CSS, TSCS & G&A)	76.63%	(2) 71.98%
PS (Program Support)	Technical Division	20.2%	
PS (Program Support)	Technical Division - Effective Rate (PS, CSS, TSCS & G&A)	87.88%	(2) 82.94%
PS (Program Support)	Fully Loaded <u>Monthly</u> Time Worked - Accelerator Division	208.87%	(3) 200.75%
PS (Program Support)	Fully Loaded <u>Weekly</u> Time Worked - Accelerator Division	218.79%	(3) 210.41%
PS (Program Support)	Fully Loaded <u>Monthly</u> Time Worked - Computing Division	166.96%	(3) 159.94%
PS (Program Support)	Fully Loaded <u>Weekly</u> Time Worked - Computing Division	175.54%	(3) 168.29%
PS (Program Support)	Fully Loaded <u>Monthly</u> Time Worked - Particle Physics Division	173.75%	(3) 166.55%
PS (Program Support)	Fully Loaded <u>Weekly</u> Time Worked - Particle Physics Division	182.54%	(3) 175.11%
PS (Program Support)	Fully Loaded <u>Monthly</u> Time Worked - Technical Division	191.19%	(3) 183.53%
PS (Program Support)	Fully Loaded <u>Weekly</u> Time Worked - Technical Division	200.54%	(3) 192.64%
MSA (Material/Services Acquisition)		5.2%	
MSA (Material/Services Acquisition)	Effective Rate (MSA, TSCS & G&A)	22.90%	(4) 19.67%
CSS (Common Site Support)		33.80%	
CSS (Common Site Support)	Effective Rate - Non-Divisional (CSS, TSCS & G&A)	56.31%	(5) 52.20%
CSS (Common Site Support)	Fully Loaded <u>Monthly</u> Time Worked - Non-Divisional	142.25%	(6) 135.88%
CSS (Common Site Support)	Fully Loaded <u>Weekly</u> Time Worked - Non-Divisional	150.03%	(6) 143.46%
TSCS (Technical and Scientific Common Support)	(applied to HEP funded accounts only, excludes Users)	2.7%	
	Effective Rate - Non-Divisional (TSCS & G&A)	16.82%	
G&A (General and Administrative)		13.75%	
Pass-Through		1.5%	
The above rates have been submitted to the U. S. Department of Energy (DOE) and have been neither approved nor disapproved. The Laboratory's current Cost Accounting Standards Disclosure Statement has been approved by DOE. All the above rates are subject to adjustment to actual at least once per year in September. History of adjustments available on Accounting website.			
<b>Shop Chargeback Rates *</b>			
	Machine Shop	\$75	
	FESS Construction Engineering	\$96	
* The chargeback rates are subject to the CSS, TSCS and G&A indirect rates. Machine Shop is also subject to the TD PS rate.			

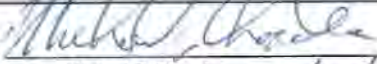Approved:   
Michael F. Rhoades  
Chief Accounting Officer

Approved:   
Cynthia S. Conger  
Chief Financial Officer

- (1) - Effective rate on Time Worked after fringe rate applied to time worked + vacation + OPTO.
- (2) - Effective rate on total labor cost (see (1) above) after PS, CSS, TSCS & G&A rate applied. Shop charges are also subject to this effective rate.
- (3) - Effective rate on Time Worked after PS, CSS, TSCS & G&A rate applied to total labor cost (see (1) above).
- (4) - Effective rate on M&S costs after MSA, TSCS & G&A rate applied.
- (5) - Effective rate on total labor cost (see (1) above) after CSS, TSCS & G&A rate applied. Shop charges are also subject to this effective rate.
- (6) - Effective rate on Time Worked after CSS, TSCS & G&A rate applied to total labor cost (see (1) above).



## Fermi National Accelerator Laboratory Indirect Burden Allocation Policy and Methodology

### I. General Policy

It is the policy of the Laboratory to allocate indirect expenses to all final cost objectives. The types of indirect expenses allocated are Program Support (PS), Material/Service Acquisition (MSA), Common Site Support (CSS), Technical and Scientific Common Support (TSCS), and General and Administrative Expenses (G&A). All costs incurred are subject to the indirect burden allocation (as defined in Section III of this document) including the total cost of goods and services procured through Fermilab by user institutions or other external entities. This policy is consistent with the requirements of our Prime Contract with DOE to comply with Cost Accounting Standards (CAS), as well as the requirements of DOE Order 522.1, "Pricing of Departmental Materials and Services".

The Budget Office and the Accounting Department develop provisional indirect burden rates jointly. Normally provisional rates are based upon the Laboratory's current year budget of direct and indirect costs. However, in the case where the approved budget for the upcoming year has not been finalized, or in the case of a new methodology with which the Lab has little or no experience, the rates may be based on prior year(s) actual rates or projections.

The provisional rates will go into effect on the first day of the fiscal year, with a retroactive adjustment to actual (variance distribution) at least annually at year end. Major changes in funding, budgetary allocations, or the Lab's indirect burden allocation methodology could necessitate a rate change (increase or decrease) and/or a variance distribution during the year; such rate changes and variance distributions are subject to CFO approval. CAS requires rate changes to be retroactive to the beginning of the fiscal year.

The Accounting Department performs a monthly analysis of indirect allocations and monitors the rates and accumulated variances.

### II. Exceptions

The indirect burden allocation rates are generally applied to all final cost objectives with the following exceptions as stated below:

A. When Laboratory personnel provide a service (labor cost) while away from the Laboratory for a period of more than 180 days, the Common Site Support rate will not be charged upon request of applicable Division/Section management. The labor must be segregated into a task to be established, not subject to CSS.

B. When special conditions or extenuating circumstances exist, the amount or applicability of the indirect charge to a collaborating institution may be negotiated with the Laboratory, with approval of the CFO. When an adjustment is granted, said adjustment should be included in the "Agreement for an Experiment", Memorandum of Understanding, or other formal document as appropriate, and such document should be provided to the Accounting Department before charges are incurred. If costs billed to a user institution will not include indirect charges, those charges must be transferred to the benefiting Laboratory B&R code, which can be determined by the purpose stated in the Agreement. The transfer is completed as part of the month-end burdening process where indirect costs are mirrored to the appropriate lab B&R. It should be noted that the use of this exception may cause difficulty in explaining the nature of these charges to DOE program managers and/or other reviewers of the benefiting B&R.

C. Large Cap Purchase Order Indirect Cost Limitation:

Purchase orders with a single procurement action of greater than \$500,000 will have indirect costs capped on \$500,000 of costs. This exception recognizes that the causal-beneficial relationship between the procurement effort and procurement output is not linear (i.e. a typical \$2 million order does not require four times the effort to place as a typical

\$500,000 order).

All purchase orders entitled to the Indirect Cost Cap should be written against an exempt expenditure type as shown below.

Exempt – Civil Construction  
Exempt – Equipment Rental  
Exempt – Equipment  
Exempt – Fabrication Procurement

Exempt – Material Purchases  
Exempt – Subcontract Services Pass Thru  
Exempt – Subcontract Services  
Exempt – Temporary Help

The exempt expenditure types are excluded from the Indirect Burden Allocation process that is run at month-end; they do not receive a system generated indirect charge. Instead, the indirect charge for a purchase order written against any of these expenditure types is manually computed on the first \$500,000 and recorded in Oracle Projects during the month that the first vendor invoice against the order is processed. Allocation of the indirect cost across Project/Task, in the case of split-coded orders, is based upon the P.O. distribution reported in Oracle eBS at the time of receipt of the first invoice.

The following table summarizes conditions under which a procurement action may or may not qualify for treatment under the Large Cap exception.

1.	Initial P.O.'s > \$500K qualify.
2.	Change orders > \$500K qualify. Total order amount is subject to the cap.
3.	Change orders < \$500K qualify if the original P.O. is > \$500K. Total order amount is subject to the cap.
4.	Total orders that are over \$500K as a result of original P.O. and subsequent change orders under \$500K do not qualify. Orders approved as Pass-Through orders (see below) are not subject to this requirement.
5.	Original total orders that are over \$500K as a result of multiple requisitions < \$500K placed on one purchase order qualify.
6.	Master Contract releases > \$500K qualify but releases < \$500K do not qualify.

D. Pass Through Orders:

Purchase orders that meet the definition of a Pass-Through purchase order are eligible for a reduced indirect rate of 1.5%. Pass-through orders are agreements that transfer funds to a program's/project's collaborating institution to carry out agreed-upon work. The reduced rate reflects the reduced indirect effort associated with such a procurement action. The reduced effort is primarily due to the preexisting documented agreement between the institutions, including deliverables, milestones, and due dates, most commonly through a Memorandum of Understanding.

A request for pass-through action must have CFO approval. All purchase requisitions representing approved pass-through actions must be recorded against expenditure type Subcontract Services Pass-Thru or Exempt - Subcontract Services Pass-Thru (further discussed below). Requisitions requesting pass-through treatment must include evidence of the collaborative character of the work with respect to the program/project and must generally meet the condition of requiring reduced indirect effort.

Application of the pass-through rate is subject to the \$500,000 ceiling like any other large cap order. Purchase requisitions representing a pass-through action in excess of \$500,000 should be recorded against the exempt expenditure type, Exempt - Subcontract Services Pass-Thru, instead of expenditure type Subcontract Services Pass-Thru.

E. Restricted/Exempt Burden Schedules:

There are tasks that fall under specific Service Types that use a restricted or exempt burden schedule due to special circumstances. Examples include Inventory and certain costs unallowable on the contract.

### III. Indirect Burden Rate Calculation

The rates for the provisional PS, MSA, CSS, TSCS, and G&A burden allocations will be based on the following formulas, where the numerator is the pool, and the denominator is the distribution base of the pool:

#### A. Program Support Burden Allocation

Each of our four Divisions (Accelerator, Computing, Particle Physics, and Technical) has a Program Support allocation to cover the costs associated with central division administration, departmental management, central computing support, certain travel and training, and related costs, as well as similar costs that exist in the Centers that are associated with those Divisions.

1. **Accelerator Division – (Includes APC)**  
B&R Code: EC0101070 – AD Program Support  
Service Type: OP-BURDEN-PS AD  
Expenditure Type: AD Program Support Allocation
2. **Computing Division**  
B&R Code: EC0101080 – CD Program Support  
Service Type: OP-BURDEN-PS CD  
Expenditure Type: CD Program Support Allocation
3. **Particle Physics Division – (Includes FCPA & CMS Center)**  
B&R Code: EC0101090 – PPD Program Support  
Service Type: OP-BURDEN-PS PPD  
Expenditure Type: PPD Program Support Allocation
4. **Technical Division**  
B&R Code: EC0101010 – TD Program Support  
Service Type: OP-BURDEN-PS TD  
Expenditure Type: TD Program Support Allocation

**Pool** – Each Division’s Pool contains costs from the following activities as applicable:

D/S/C Administration	Project Oversight
Document Workflow & Information Systems	Transportation, Distribution, Fleet
Financial Management	Quality Assurance
Human Resources	Safety Services
IT Governance and Oversight	

The Centers have pool costs that are primarily D/S/C Administration.

**Base** – The Program Support burden allocation will be applied to the following expenditure types of the respective division:



Accounting Transfers – Labor	Overtime
Construction Engineering	Service Organization Distribution
EOM Wage Accrual – Monthly	Special Compensation
EOM Wage Accrual – Summer/Temp	Summer/Temp Emp. Monthly
EOM Wage Accrual – Weekly	Summer/Temp Emp. Weekly
Fringe – Special	Time Worked – Monthly
Machine Shop	Time Worked – Weekly

Vacation, OPTO, and Fringe allocations are also included in the base.

The base excludes costs charged to the PS burden pools themselves (i.e. to tasks with the service types of OP-BURDEN-PS AD, OP-BURDEN-PS CD, OP-BURDEN-PS PPD, or OP-BURDEN-PS TD.)

## B. MSA Burden Allocation

The Material/Service Acquisition (MSA) burden pool represents the cost of purchasing services and materials. This includes a range of costs, from the cost of negotiation and execution of a contract to the cost of processing an invoice.

B&R Code: EC0101040 – Materials/Service and Acquisition

Service Type: OP-BURDEN-MSA

Expenditure Type: MSA Allocation

**Pool** – The MSA pool consists of all the costs from the following activities:

Purchasing	Stock Room
Accounts Payable	Inventory Variances
Shipping/Receiving	

**Base** –The MSA burden allocation will be applied to the following expenditure types:

Civil Construction	Material Purchases
Computer Maintenance	Office Machine Maintenance
Computers, Desktop	ProCard Purchases
Computers, Hardware Maintenance	Professional Services
Computers, Software Licenses	Purchased Services
Computers, Software Maintenance	Spare parts/Other Issues
Computer Services Distribution	Special Process Spares Issues
Demurrage/Container Rental	Stores Issues
Equipment	Sub Contract Services
Equipment Rental	T&M Construction Services
Fabrication Procurement	T&M Electrical Services
Facility Rental	T&M Pipe Fitters
Freight	T&M Rigging Services

Gases/ Cryogenic Fluids	Telephone Expense
Honoraria	Telephone Expense Distribution
Insurance Premium	Temporary Help

The base excludes costs charged to the MSA pool and burden pools previously allocated (i.e. to tasks with the service types of OP-BURDEN-PS AD, OP-BURDEN-PS CD, OP-BURDEN-PS PPD, or OP-BURDEN-PS TD, or OP-BURDEN-MSA.)

**C. CSS Burden Allocation**

The Common Site Support (CSS) burden represents the cost of running the physical facility and infrastructure (power, facility maintenance and management, computing infrastructure, telecommunications, mail service, etc.).

B&R Code: EC0101050 – Common Site Support  
 Service Type: OP-BURDEN-CSS  
 Expenditure Type: CSS Allocation

*Pool* – The CSS pool consists of costs from the following activities:

- |   |   |
|---|---|
| Building Maintenance and Management Facilities      | Non-programmatic Power                              |
| Engineering Services Section                        | Property Management                                 |
| ES&H Section  | Telecommunications                                  |
| Accommodations                                      | Transportation                                      |
| Computing Support                                   | Travel Office                                       |
| Farm Income   | Vehicle Maintenance                                 |
| Food Service  | Audio-Visual/Duplicating/Photo Services             |
| Information Resources                               | Variations from the Service Centers                 |
| Mail Operations                                     | PS and MSA allocations on the costs in the CSS pool |
| Non-programmatic building maintenance and utilities |   |

Cyber Security other than:  
 Assignment of an Information Systems Security Manager  
 Assignment of a Certification Agent(s) – includes forensics analyst  
 Assignment of a full time Information System Security Officer (s)  
 SC HQ-mandated Security Implementations

**Base** – The CSS burden allocation will be applied to the expenditure types listed within the PS section of this document.

Vacation, OPTO, and Fringe labor burdens, as well as PS burden allocations, are also included in the base.

The base excludes costs charged to the CSS pool and pools previously allocated (i.e. to tasks with the service types of OP-BURDEN-PS AD, OP-BURDEN-PS CD, OP-BURDEN-PS PPD, or OP-BURDEN-PS TD, OP-BURDEN-MSA, or OP-BURDEN-CSS).

**D. Technical and Scientific Common Support Allocation**

The Technical and Scientific Common Support (TSCS) burden represents costs incurred by the Accelerator, Particle Physics and Technical Divisions associated with providing technical and scientific services necessary to support the

high energy physics program at the laboratory. These include costs for Engineering Support, Vacuum and Fluids, the Silicon Detector, Carbon Fiber, Extrusion and Cryogenics facilities, Magnet Systems and Magnet Test facilities, and Meson Detector Building Test Facility.

B&R Code: EC-01-01-020  
 Service Type – OP-BURDEN TSCS  
 Expenditure Type: TSCS Burden Allocation

**Pool** – Each division above has pool costs from the following activities when associated with the support of technical and scientific needs:

Accelerator Controls & Instrumentation	Technical Facilities Operations/Improvements
Accelerator Operations	PS, MSA and CSS allocations on the costs in the
Technical Centers Management	TSCS pool

**Base** – The TSCS burden allocation will be applied to the expenditure types listed within the PS and MSA sections of this document.

Vacation, OPTO, and Fringe labor burdens, as well as PS, MSA and CSS burden allocations, are also included in the base.

Additionally, the base includes the following expenditure types:

Accounting Transfers	Relocation
Donated Funds	Relocation – Temporary
Duplicating Services	Special Events
Educational Expense	Stipend Education
Fees	Stores & Spares loss / OBS
Housing Costs	Training
On-Site Travel Reimbursement	Travel, Domestic, Lab Employee
Other Costs and Credits	Travel, Domestic, Non Employee
Other Utilities	Travel, Foreign, Lab Employee
Photo/Graphic Services	Travel, Foreign, Non Employee
Physical Inventory Adj	Vehicle Maintenance
Postage and Related Costs	Video/Streaming
Proceeds from Personal Property Sales	Visitor Subsistence over 1 year
Recruitment	Visitor Subsistence < 1 year

The base excludes costs charged to the TSCS pool and pools previously allocated (i.e. to tasks with the service types of OP-BURDEN-PS AD, OP-BURDEN-PS CD, OP-BURDEN-PS PPD, or OP-BURDEN-PS TD, OP-BURDEN-MSA, OP-BURDEN-CSS, or OP-BURDEN-TSCS). Additionally, costs charged to tasks in Non-HEP B&R's and in service type OP-R&D-USERS are also excluded.

Costs on project construction funds are not included in the base.

## E. G & A Burden Allocation

The General and Administrative (G & A) burden pool represents the costs of the management and administration of the laboratory as a whole.

B&R Code: EC0101060 – General and Administrative  
Service Type: OP-BURDEN-G&A  
Expenditure Type: G&A Allocation

**Pool** – The G & A pool consists of all the costs from the following activities.

Business Services Section Office (the portion not included within the MSA or CSS pools)	Human Resources
Computing Division Information Systems	Institutional General Plant Projects (IGPP)
Conference Office	Legal Office
Contractor Fee	Miscellaneous revenues
Directorate	Offset from Pass-through Rate
Education Office	Office of Communications
Finance Section Office (the portion not included within the MSA pool)	Payroll
Service on reviews of projects/programs/activities, and on lab wide committees not specific to mission work.	
PS, MSA and CSS allocations on the costs in the G&A pool	

**Base** – The G&A burden allocation will be applied to all expenditure types listed within the PS, MSA & TSCS sections of this document.


Vacation, OPTO, and Fringe labor burdens, as well as PS, MSA, CSS and TSCS burden allocations, are also included in the base.

The base excludes costs charged to the G&A pool and pools previously allocated (i.e. to tasks with the service types of OP-BURDEN-PS AD, OP-BURDEN-PS CD, OP-BURDEN-PS PPD, or OP-BURDEN-PS TD, OP-BURDEN-MSA, OP-BURDEN-CSS, OP-BURDEN-TSCS or OP-BURDEN-G&A).

## IV. Current Year Rates

The following link will advise the current year's rates.  
[Provisional Labor, Indirect, and Shop Rates](#)

Updated: February 1, 2013

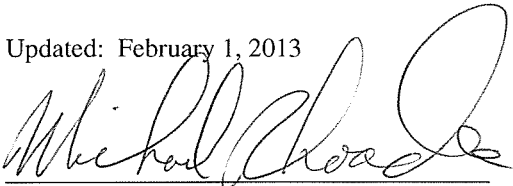

Michael Rhoades – Chief Accounting Officer

2/8/13  
Date



Cynthia Conger – Chief Financial Officer



## APPENDIX B

## nuSTORM Conventional Facilities

### Preliminary Drawings

- PDR-01 Location Plans and List of Drawings
- PDR-02 Existing – Site Plan
- PDR-03 Underground – Site Plan
- PDR-04 Surface Buildings – Site Plan
- PDR-05 Primary Beamline
- PDR-06 Main Injector and Primary Beamline Sections
- PDR-07 Enclosure Plan at Target Hall
- PDR-08 Target Hall Building Plan Sheet 1
- PDR-09 Target Hall Building Plan Sheet 2
- PDR-10 Target Hall Building Sections Sheet 1
- PDR-11 Target Hall Building Sections Sheet 2
- PDR-12 Target Hall Building Sections Sheet 3
- PDR-13 Enlarged Plans and Sections
- PDR-14 Muon Decay Ring Plan
- PDR-15 Muon Decay Ring Section
- PDR-16 Muon Decay Ring Building Plan
- PDR-17 Cryogenic Building Plan
- PDR-18 Muon Decay Ring Building Section
- PDR-19 Near Detector Hall Floor Plan Sheet 1
- PDR-20 Near Detector Hall Floor Plan Sheet 2
- PDR-21 Near Detector Hall Floor Plan Sheet 3
- PDR-22 Building and Enclosure Section Sheet 1
- PDR-23 Building and Enclosure Section Sheet 2
- PDR-24 Far Detector Floor Plan
- PDR-25 Far Detector Floor Plan
- PDR-26 Building Section

APPENDIX  
B

### APPENDIX B



# nuSTORM

## PROJECT NUMBER 6-13-1




### VICINITY PLAN

SCALE: N.T.S.

### LIST OF DRAWINGS

PDR-01	LOCATION PLANS AND LIST OF DRAWINGS
PDR-02	EXISTING - SITE PLAN
PDR-03	UNDERGROUND - SITE PLAN
PDR-04	SURFACE BUILDINGS - SITE PLAN
PDR-05	PRIMARY BEAMLINE
PDR-06	MAIN INJECTOR AND PRIMARY BEAMLINE SECTIONS
PDR-07	ENCLOSURE PLAN AT TARGET HALL
PDR-08	TARGET HALL BUILDING PLAN SHEET 1
PDR-09	TARGET HALL BUILDING PLAN SHEET 2
PDR-10	TARGET HALL BUILDING SECTIONS SHEET 1
PDR-11	TARGET HALL BUILDING SECTIONS SHEET 2
PDR-12	TARGET HALL BUILDING SECTIONS SHEET 3
PDR-13	ENLARGED PLANS AND SECTIONS
PDR-14	MUON DECAY RING PLAN
PDR-15	MUON DECAY RING SECTION
PDR-16	MUON DECAY RING BUILDING PLAN
PDR-17	CRYOGENIC BUILDING PLAN
PDR-18	MUON DECAY RING BUILDING SECTIONS
PDR-19	NEAR DETECTOR HALL FLOOR PLAN SHEET 1
PDR-20	NEAR DETECTOR HALL FLOOR PLAN SHEET 2
PDR-21	NEAR DETECTOR HALL FLOOR PLAN SHEET 3
PDR-22	BUILDING AND ENCLOSURE SECTION SHEET 1
PDR-23	BUILDING AND ENCLOSURE SECTION SHEET 2
PDR-24	FAR DETECTOR FLOOR PLAN
PDR-25	FAR DETECTOR FLOOR PLAN
PDR-26	BUILDING SECTION

SCALE:

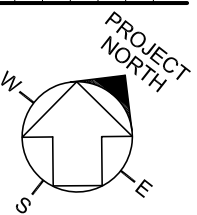

nuSTORM  
LOCATION PLANS AND LIST OF DRAWINGS



### LOCATION PLAN

SCALE: N.T.S.

PDR



DATE

08 MAY, 2013

PROJECT NO.


6-13-1

DRAWING NO.


PDR-01



May 13, 2013 - 6:53am \\blue1\less\FESS\_ENG\Active Projects\6131111 - Pre-conceptual\Drawings\June 2012\From NuMI MI-40 SBL\PDR-2\_6-13-11\PDR-02\_6-13-1.dwg

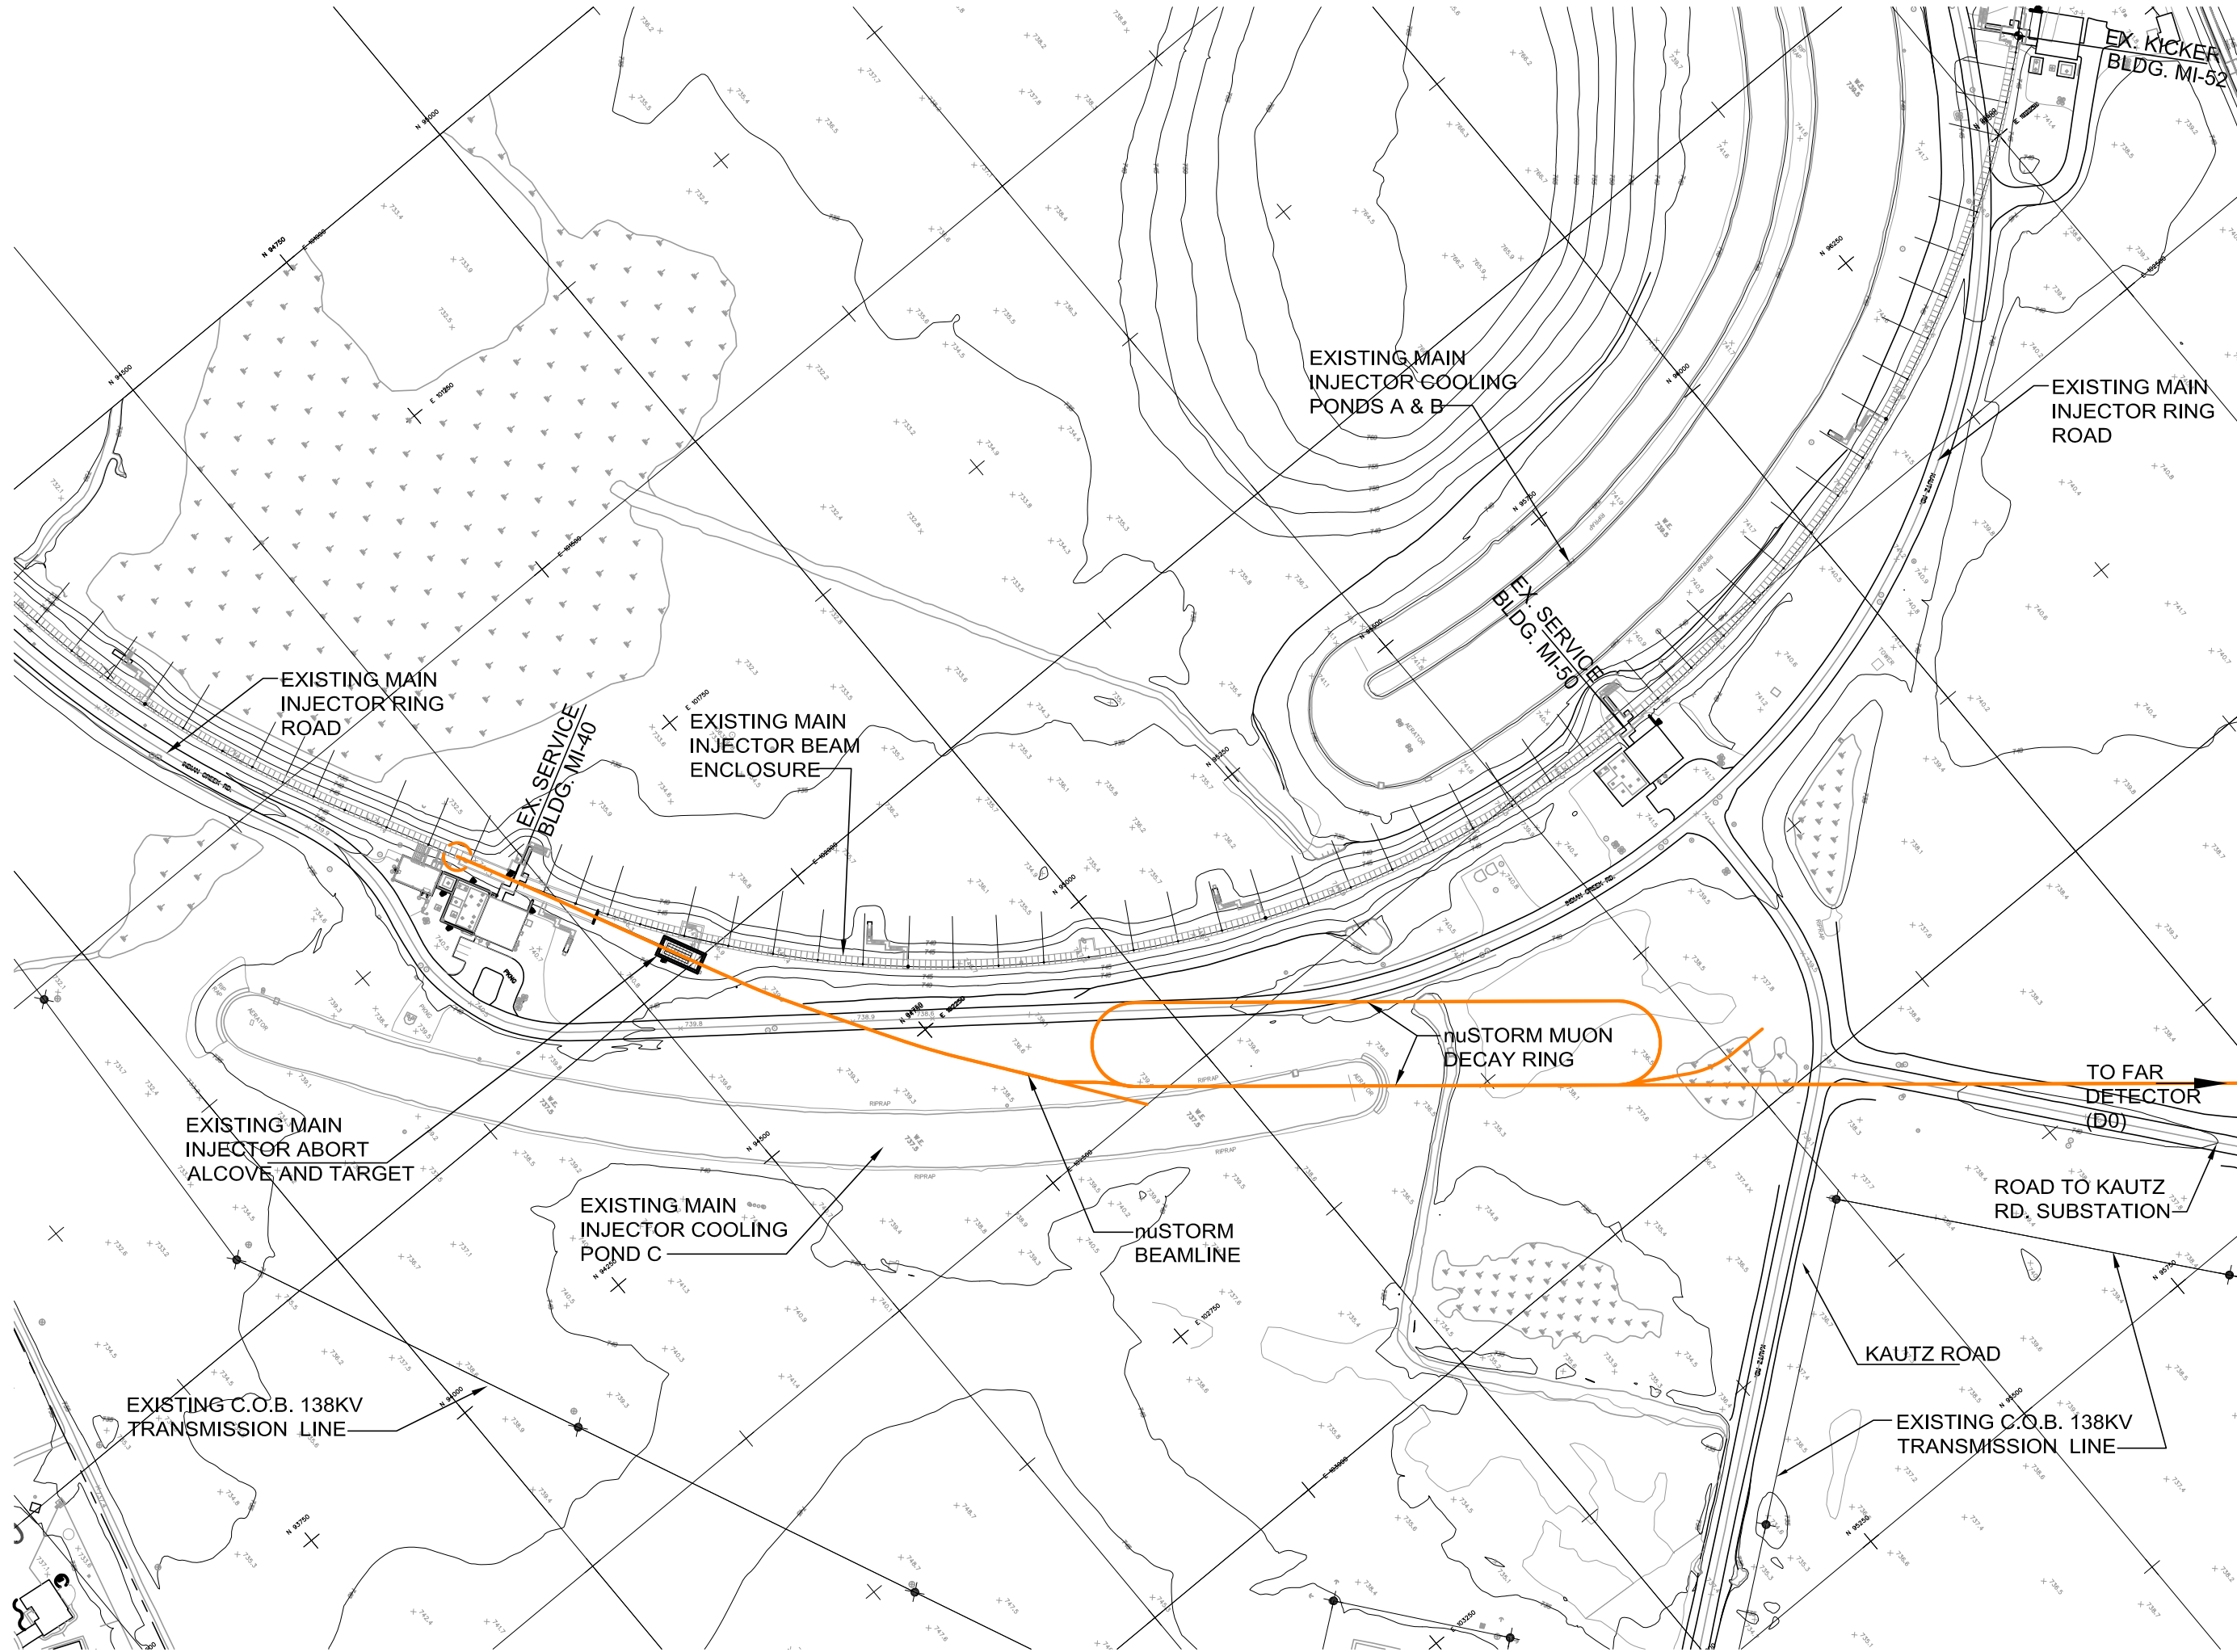


SCALE: 1" = 60'-0" SCALE

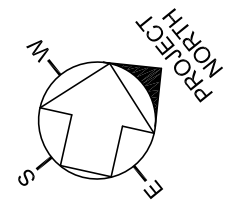

# nuSTORM

EXISTING - SITE PLAN

PDR

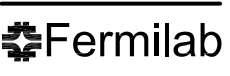

DATE: 08 MAY, 2013

PROJECT NO. 6-13-1

DRAWING NO. PDR-02



**SITE UTILITIES**

**INDUSTRIAL COOLING WATER ( ICW )**

- EXTEND FROM KAUTZ ROAD
- INCLUDE FIRE HYDRANTS
- FEED TO ALL BUILDING FIRE RISERS

**DOMESTIC WATER ( DW )**

- EXTENDED FROM MI-60 AREA
- TO NORMALLY OCCUPIED SERVICE BUILDINGS

**SANITARY SEWER ( SS )**


- GRAVITY PIPED FROM NORMALLY OCCUPIED SERVICE BUILDINGS TO LIFT STATION AT MI-60

**13.8KV POWER**


- CONCRETE DUCTBANK EXTENDED FROM KAUTZ ROAD SUBSTATION. LOOP FEEDER FOR BEAMLINE POWER PLUS LOOP FEEDER FOR HOUSE POWER.
- UNIT SUBSTATION AT EACH BUILDING WITH SURROGATE TRANSFORMERS FOR BEAMLINE AND HOUSE (CLEAN) POWER.

**COMMUNICATION**

- CONCRETE DUCTBANK EXTENDED FROM MAIN INJECTOR COMMUNICATION MANHOLE. ROUTED TO EACH BUILDING.

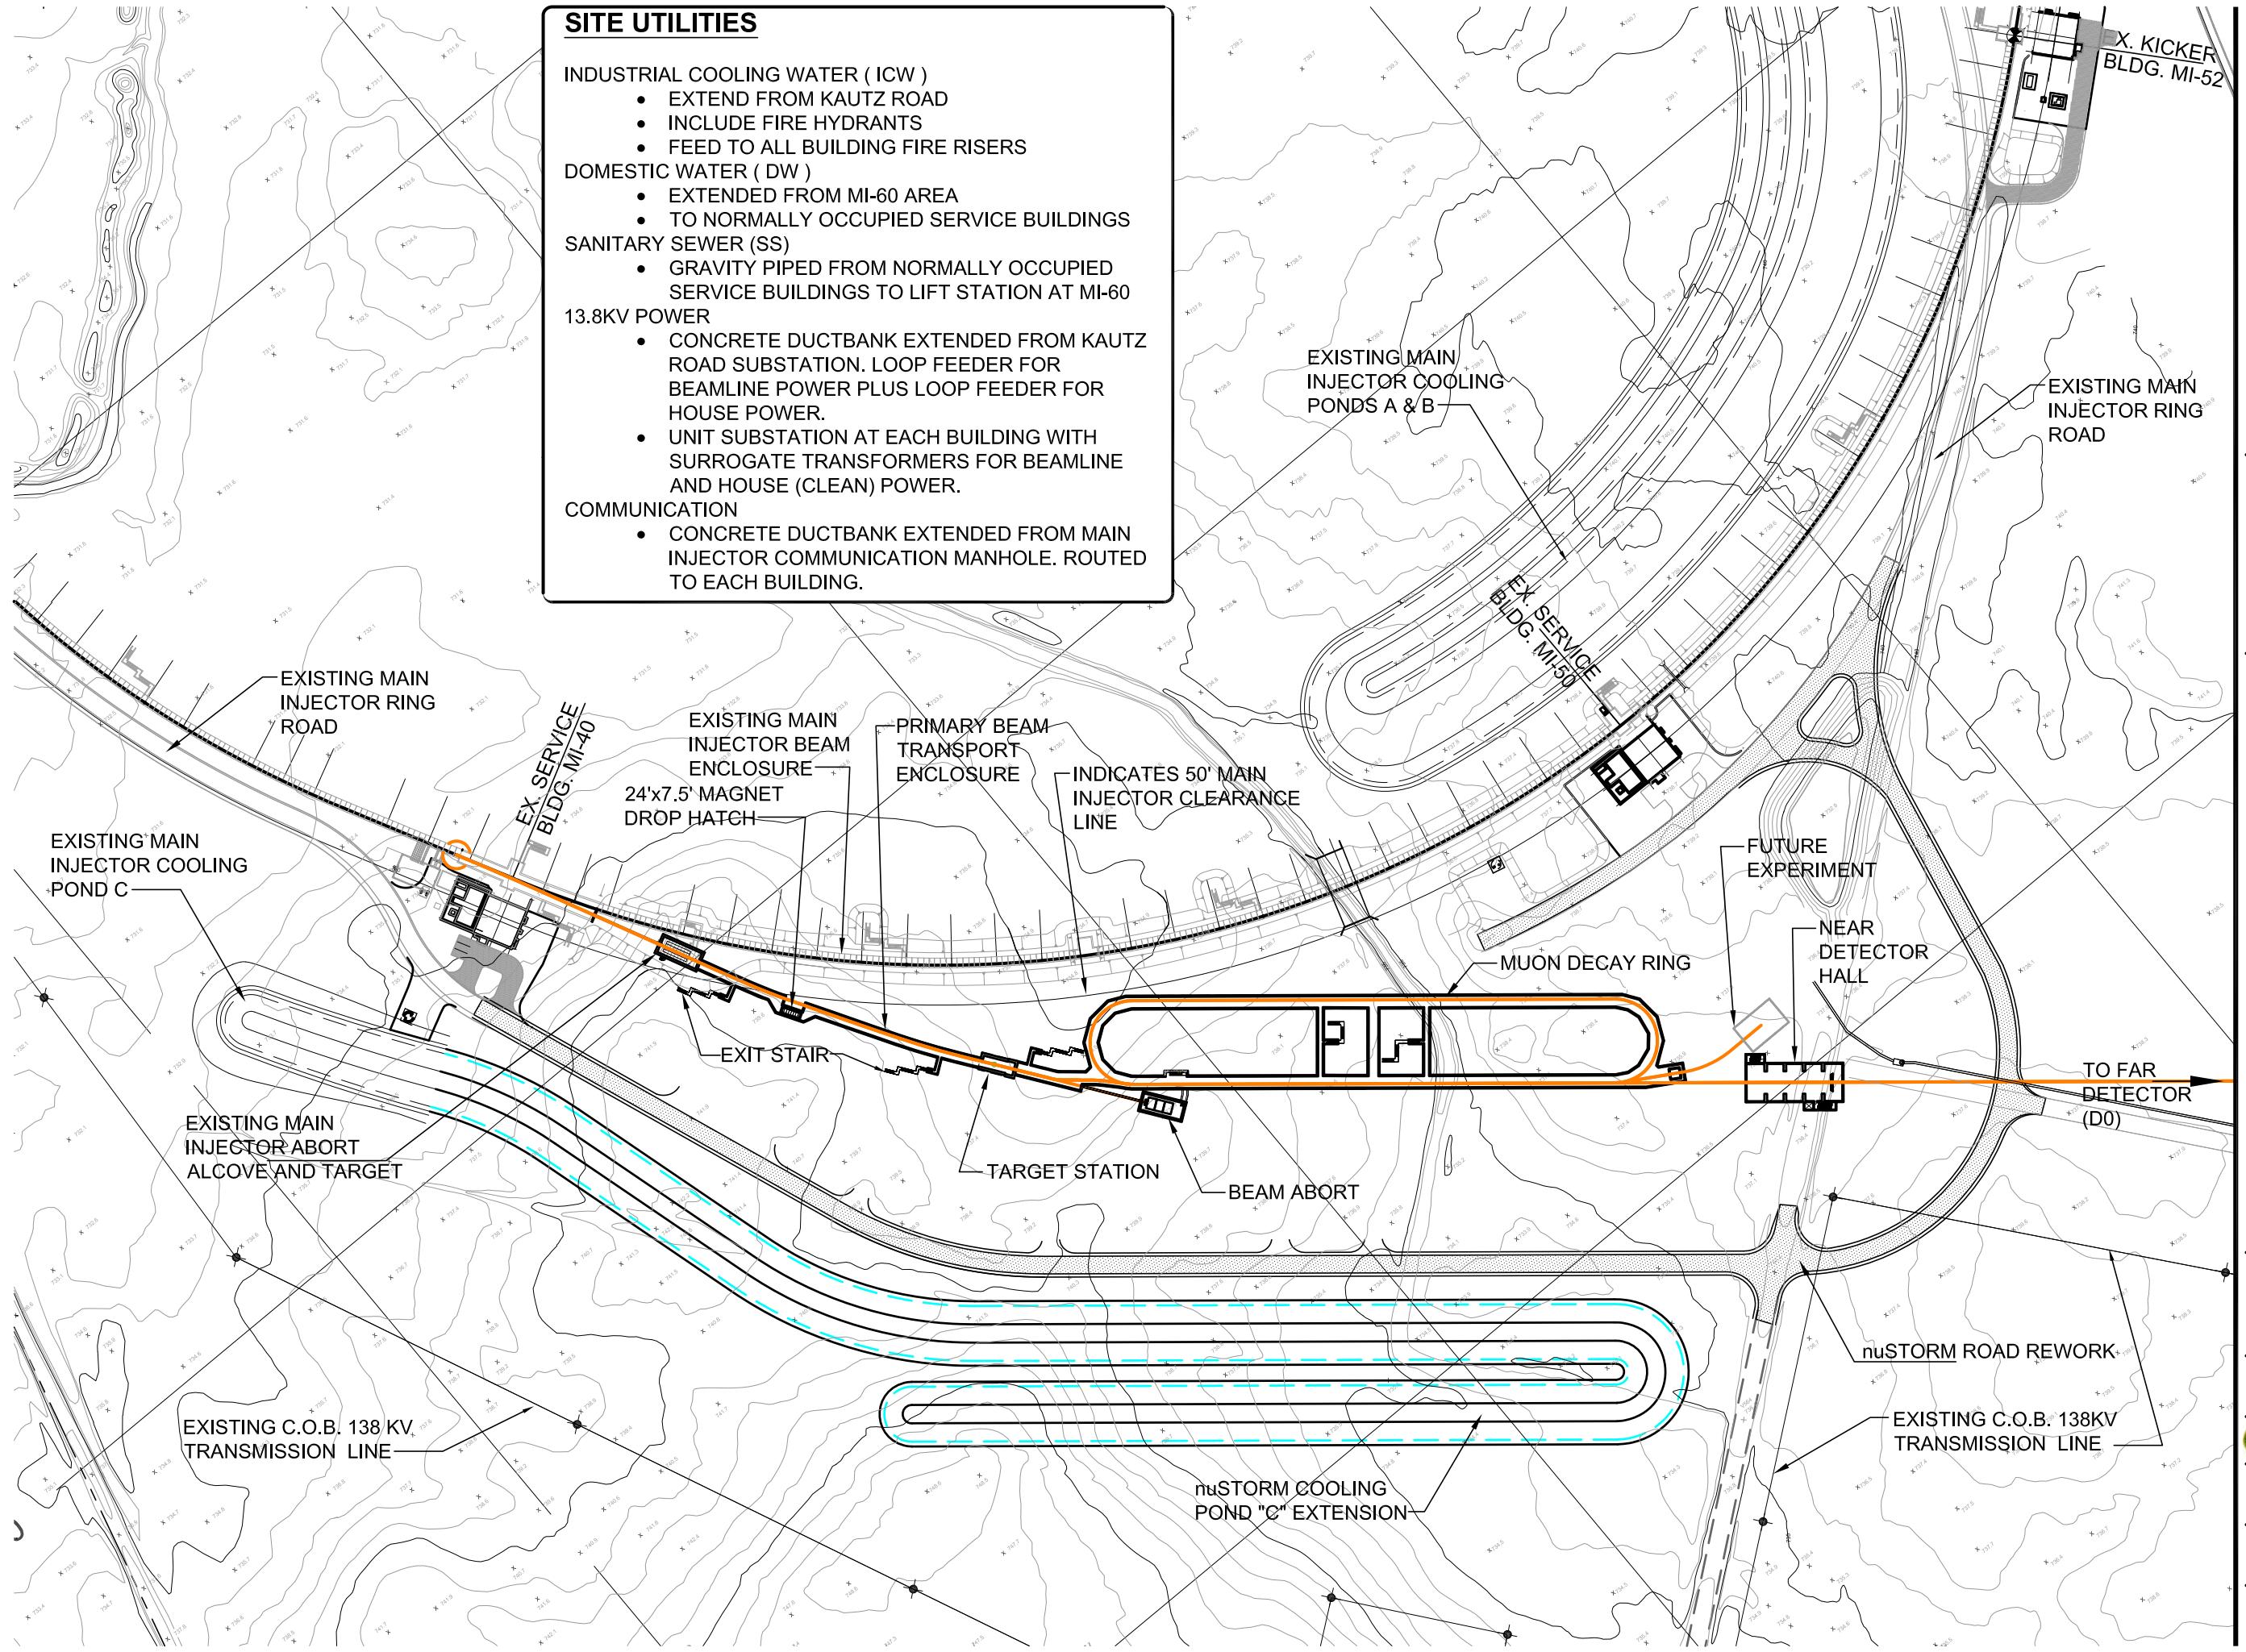

SCALE:  
1" = 60'-0"  
60 FEET

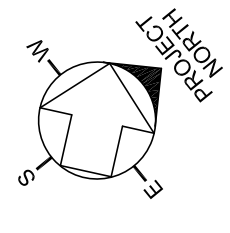

**nuSTORM**  
UNDERGROUND - SITE PLAN

PDR



**Fermilab**



DATE  
**08 MAY, 2013**

PROJECT NO.  
**6-13-1**

DRAWING NO.  
**PDR-3**

May 13, 2013 - 6:55am \\blue1\less\FESS\_ENG\Active Projects\613111 - Pre-conceptual\Drawings\June 2012\From NuMI MI-40 SBL\PDR-03\_6-13-1.dwg




**SITE WORK**

**PRIMARY COOLING**


- ENLARGE EXISTING POND "C", INTEGRAL WITH MAIN INJECTOR POND.

**ROADS AND PARKING**

- 24 FOOT WIDE PAVED SURFACE WITH 3 FOOT SHOULDERS. PAVED PARKING AREAS AT EACH BUILDING.

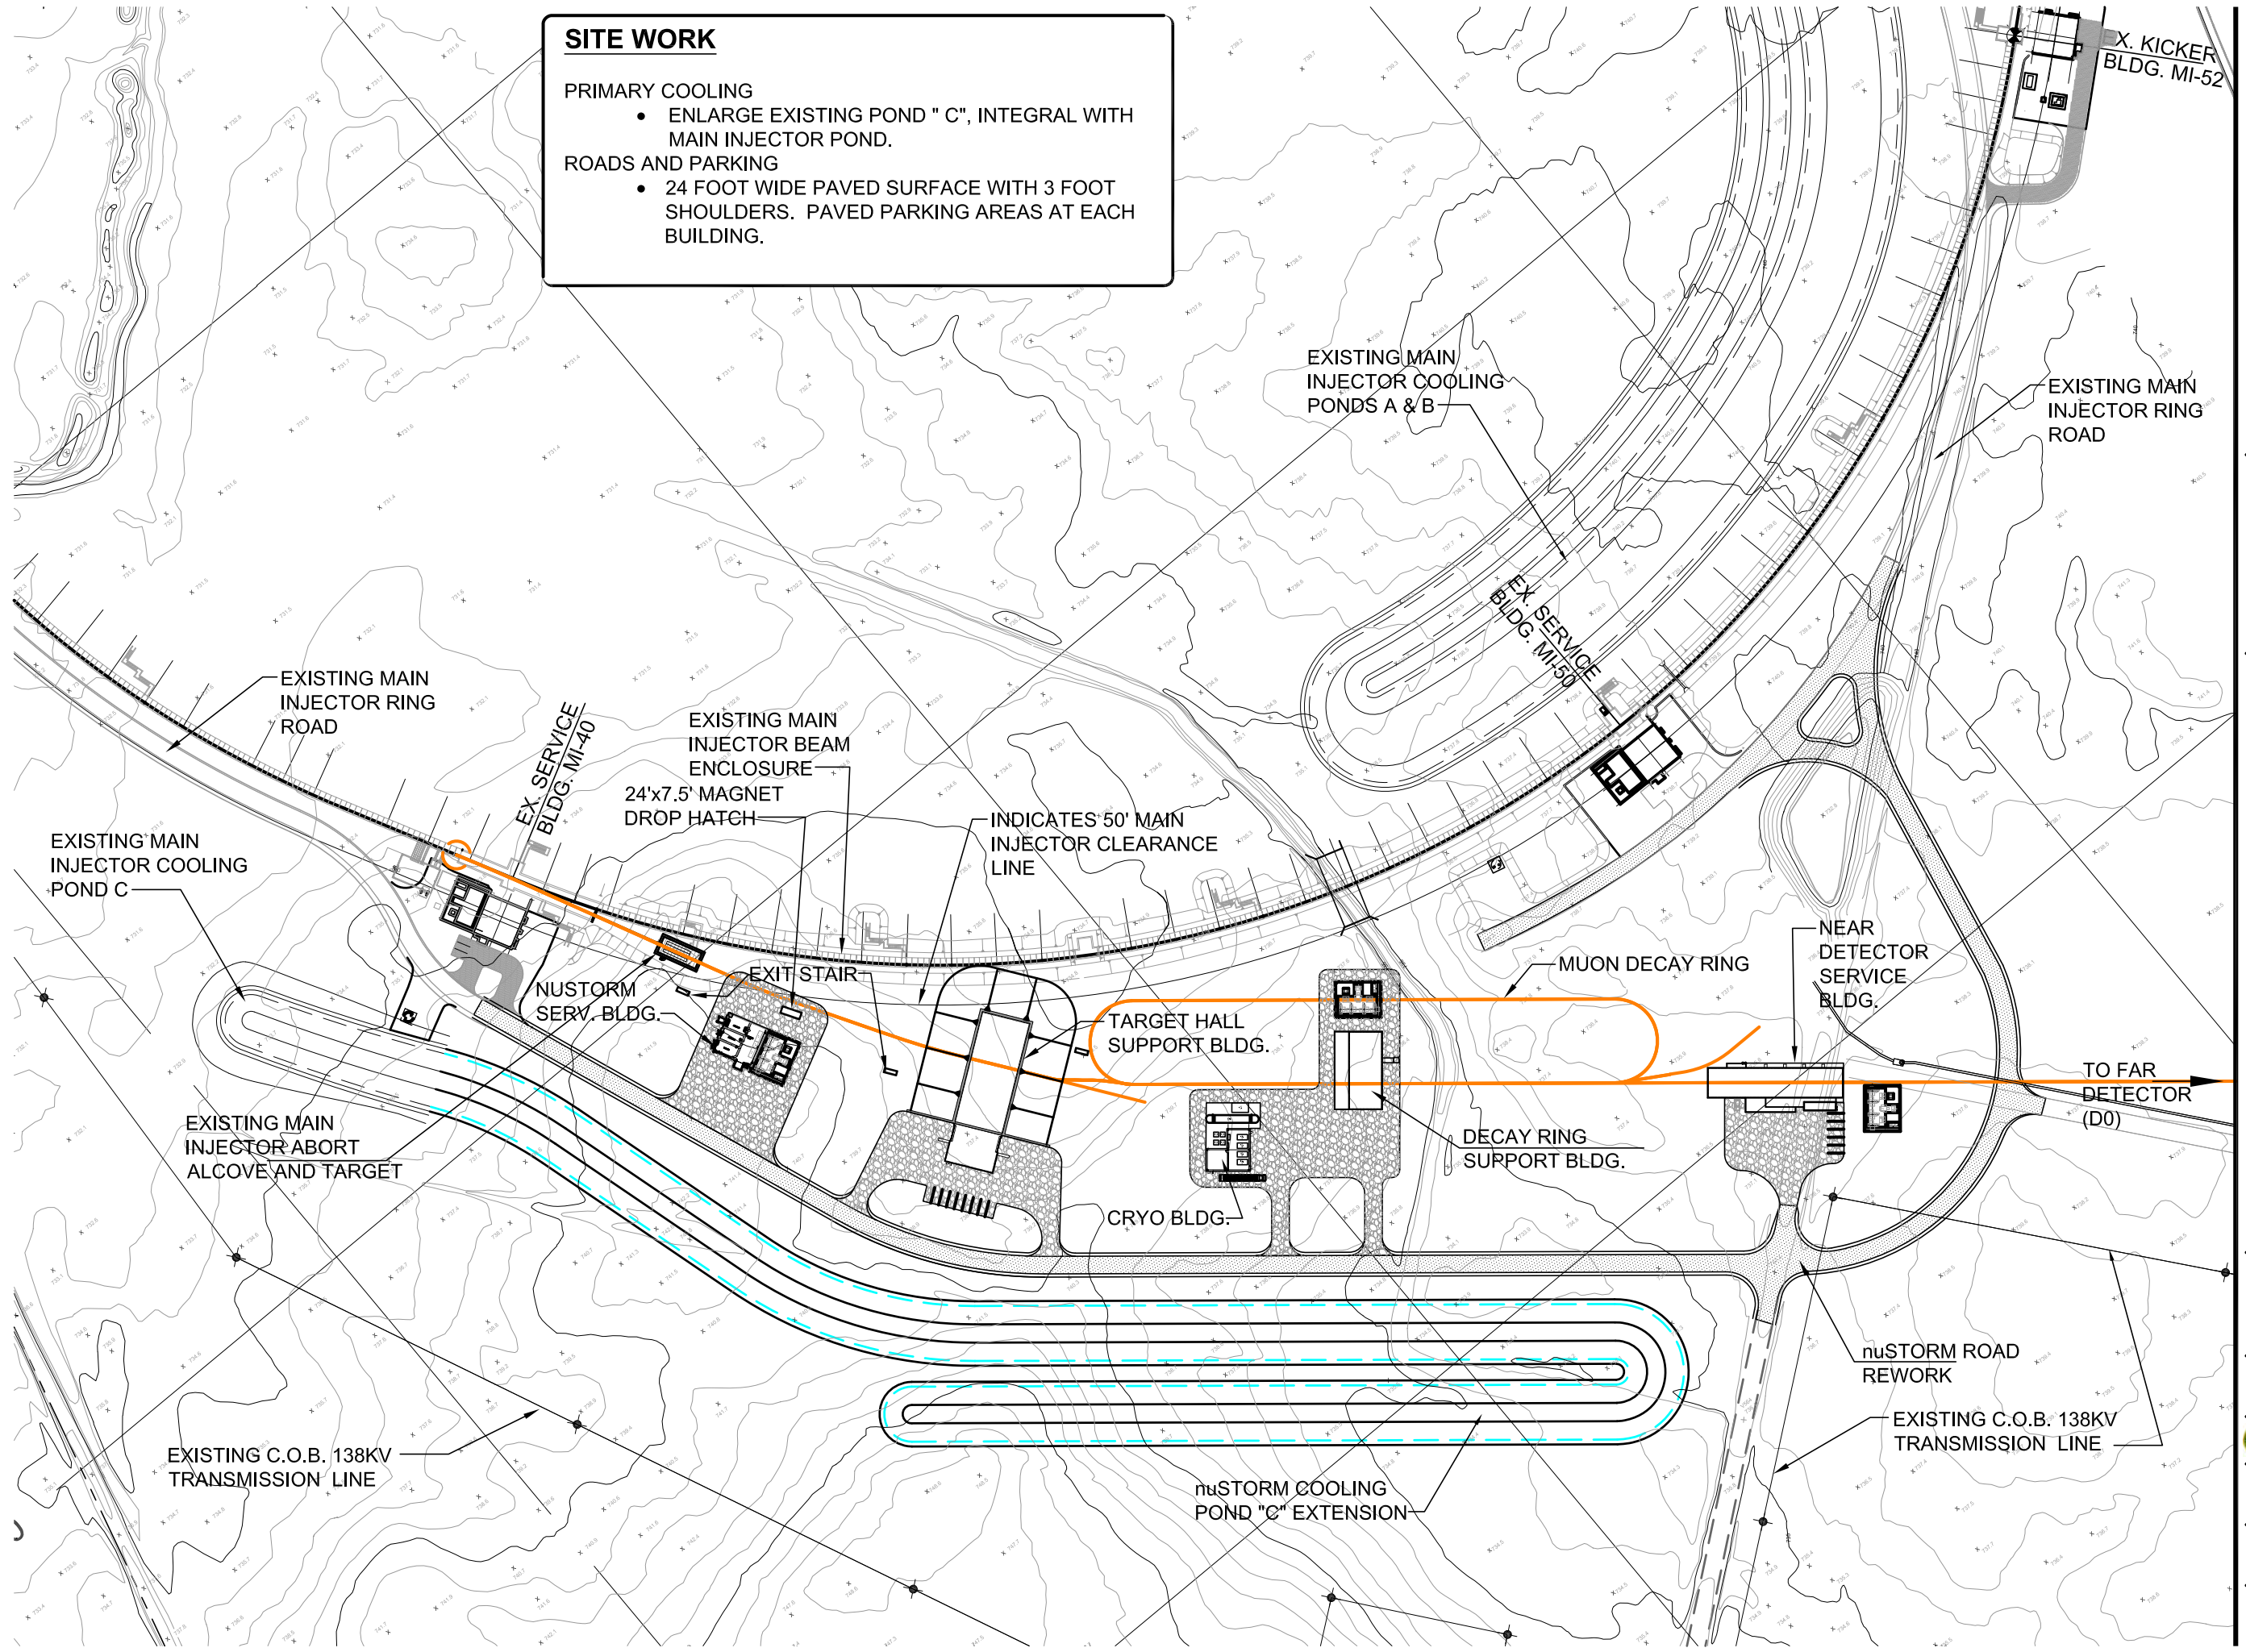

SCALE:

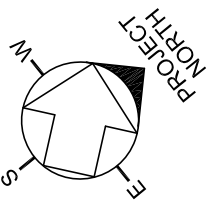

**nuSTORM**

SURFACE BUILDINGS - SITE PLAN

PDR



**Fermilab**



DATE

**08 MAY, 2013**

PROJECT NO.


**6-13-1**

DRAWING NO.

**PDR-04**

May 13, 2013 - 6:58am \\blue1\less\FESS\_ENG\Active Projects\613111 - Pre-conceptual\Drawings\June 2012\Frm NuMI MI-40 SBL\PDR-04\_6-13-1.dwg



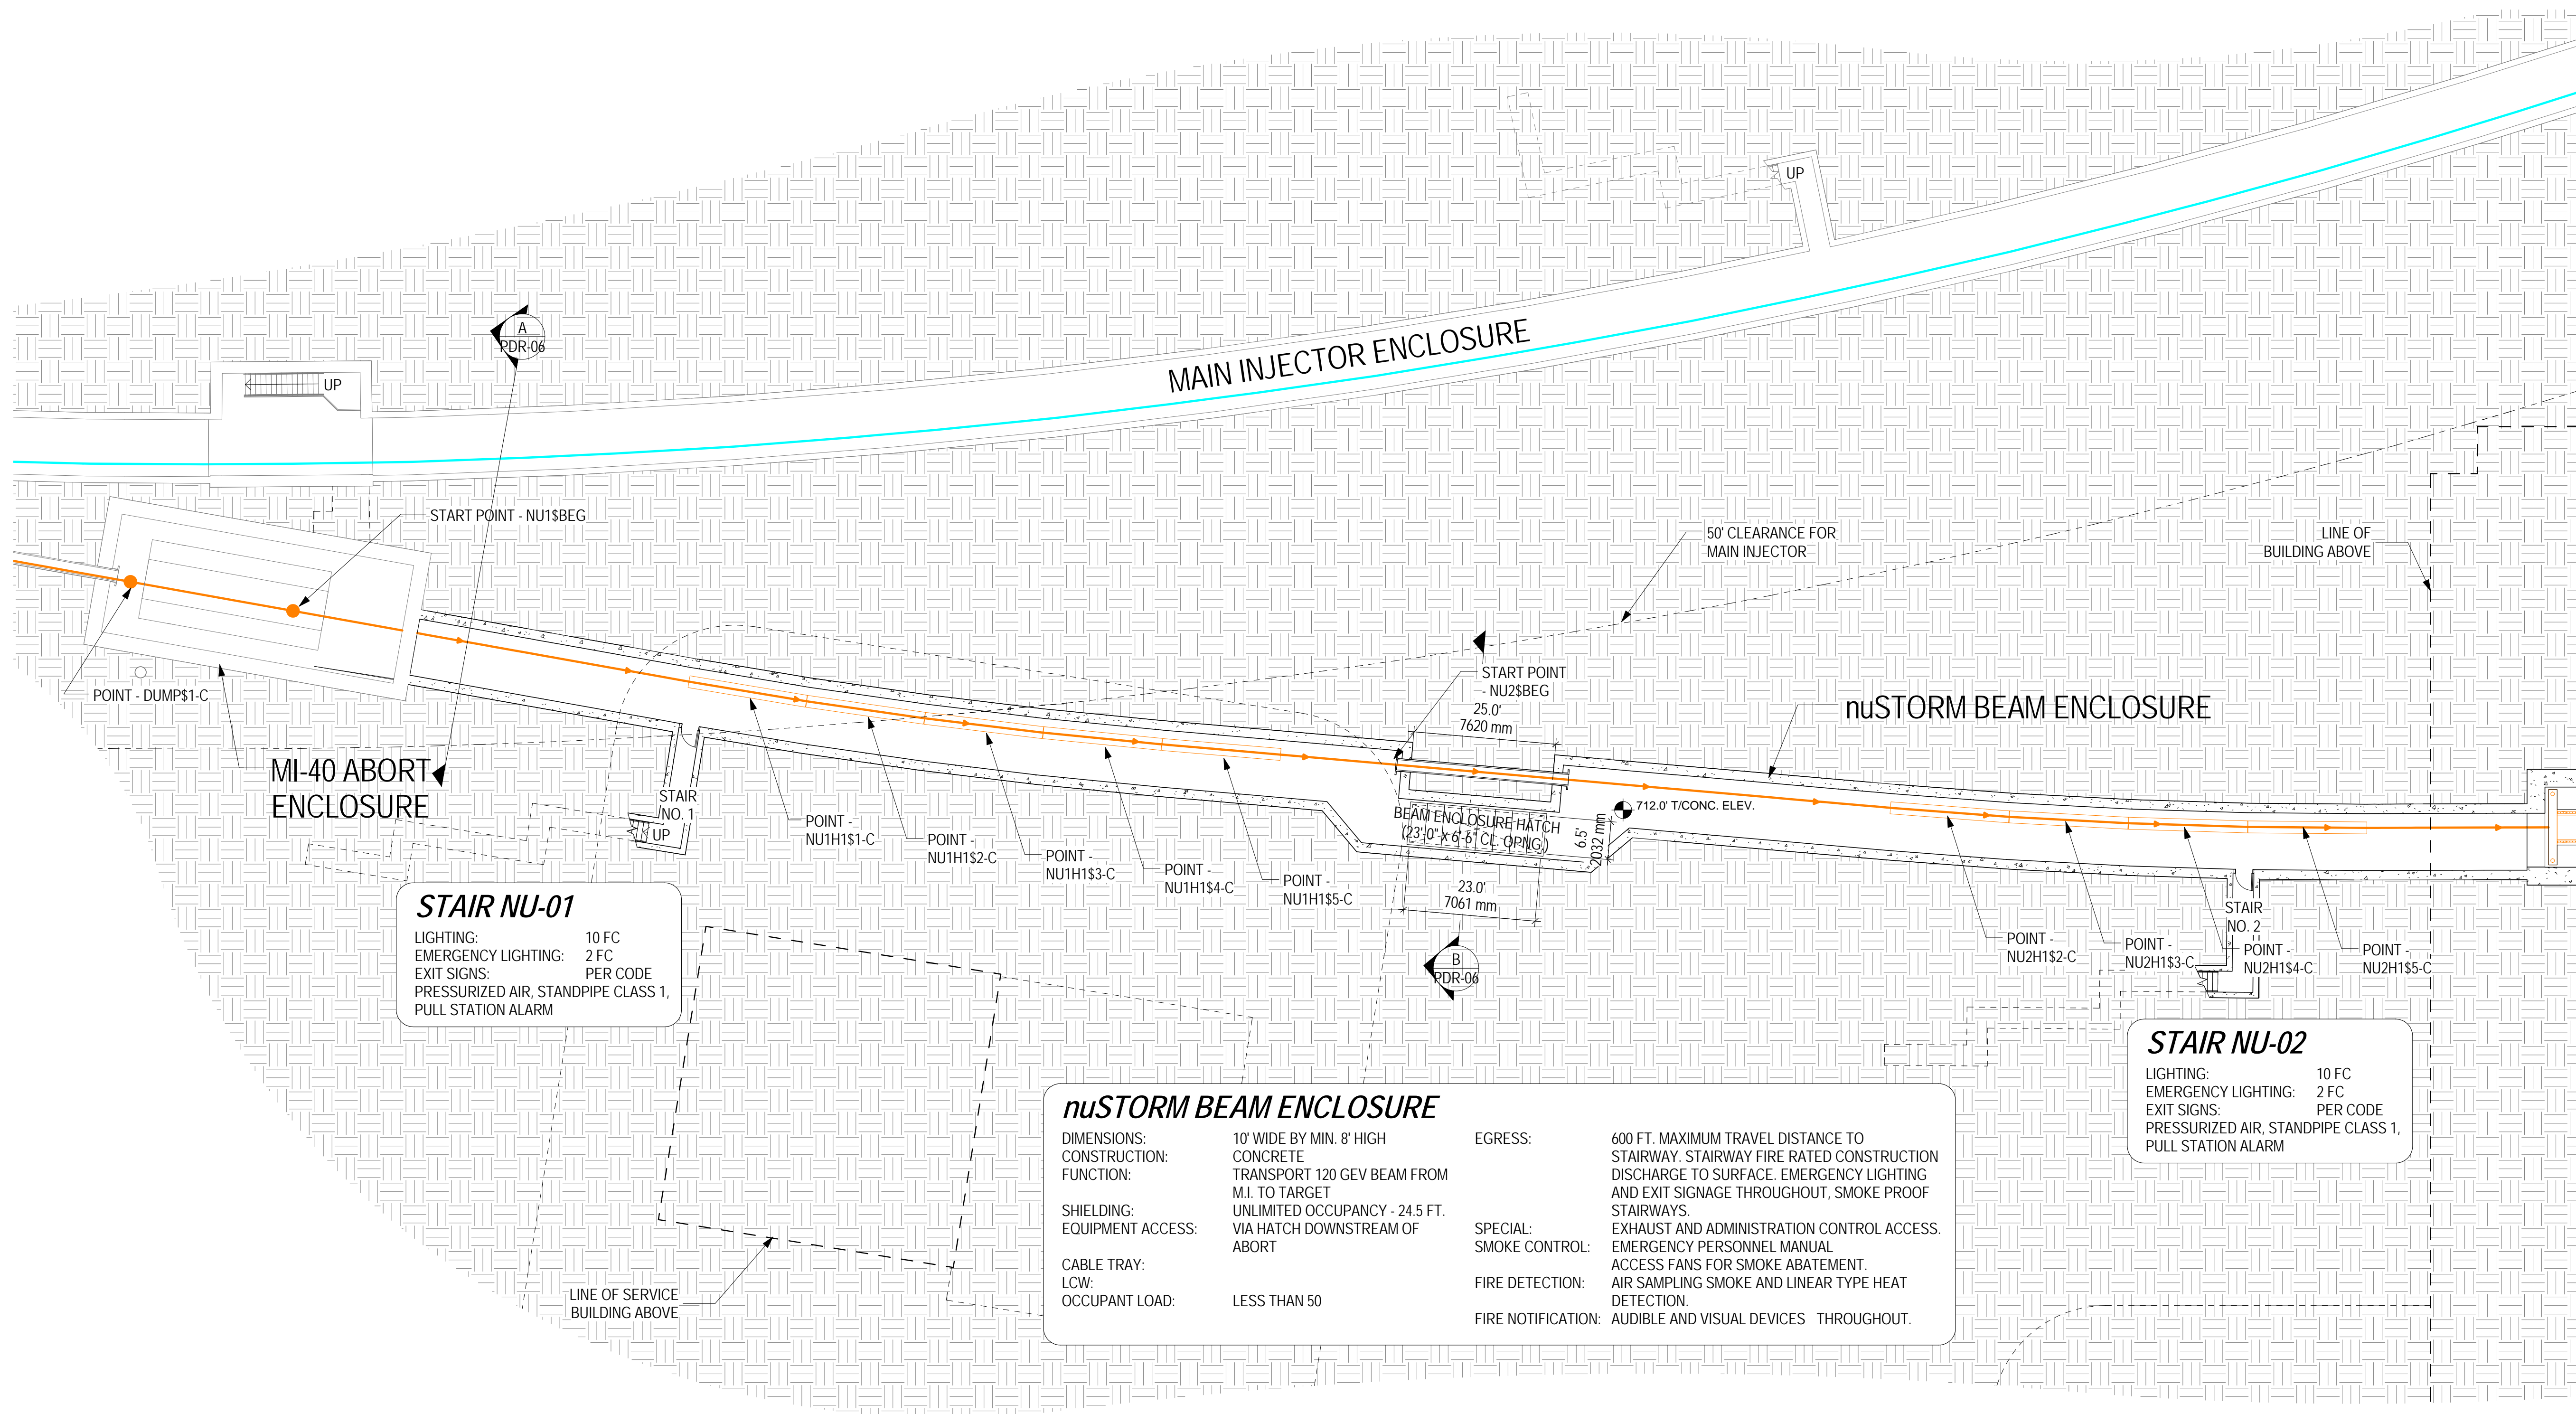



**STAIR NU-01**  
 LIGHTING: 10 FC  
 EMERGENCY LIGHTING: 2 FC  
 EXIT SIGNS: PER CODE  
 PRESSURIZED AIR, STANDPIPE CLASS 1,  
 PULL STATION ALARM

**nuSTORM BEAM ENCLOSURE**  
 DIMENSIONS: 10' WIDE BY MIN. 8' HIGH  
 CONSTRUCTION: CONCRETE  
 FUNCTION: TRANSPORT 120 GEV BEAM FROM M.I. TO TARGET  
 SHIELDING: UNLIMITED OCCUPANCY - 24.5 FT.  
 EQUIPMENT ACCESS: VIA HATCH DOWNSTREAM OF ABORT  
 CABLE TRAY: LCW:  
 OCCUPANT LOAD: LESS THAN 50  
 EGRESS: 600 FT. MAXIMUM TRAVEL DISTANCE TO STAIRWAY. STAIRWAY FIRE RATED CONSTRUCTION DISCHARGE TO SURFACE. EMERGENCY LIGHTING AND EXIT SIGNAGE THROUGHOUT, SMOKE PROOF STAIRWAYS.  
 SPECIAL: EXHAUST AND ADMINISTRATION CONTROL ACCESS.  
 SMOKE CONTROL: EMERGENCY PERSONNEL MANUAL ACCESS FANS FOR SMOKE ABATEMENT.  
 FIRE DETECTION: AIR SAMPLING SMOKE AND LINEAR TYPE HEAT DETECTION.  
 FIRE NOTIFICATION: AUDIBLE AND VISUAL DEVICES THROUGHOUT.

**STAIR NU-02**  
 LIGHTING: 10 FC  
 EMERGENCY LIGHTING: 2 FC  
 EXIT SIGNS: PER CODE  
 PRESSURIZED AIR, STANDPIPE CLASS 1,  
 PULL STATION ALARM

**PRIMARY BEAM LINE**

SCALE: 1/16" = 1'-0"

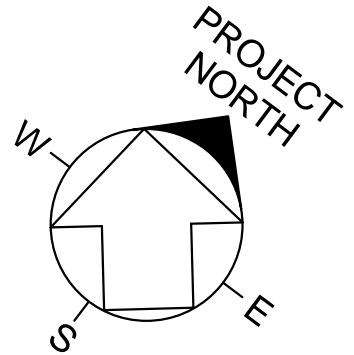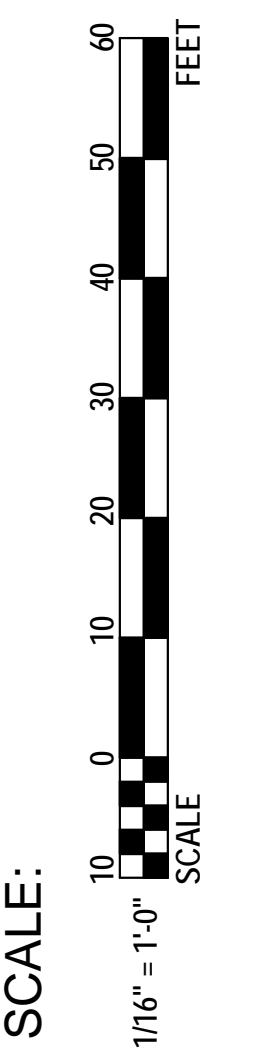


PRIMARY BEAMLINE



DATE: **08 MAY 2013**

PROJECT NO.: **6-13-1**


DRAWING NO.: **PDR-05**

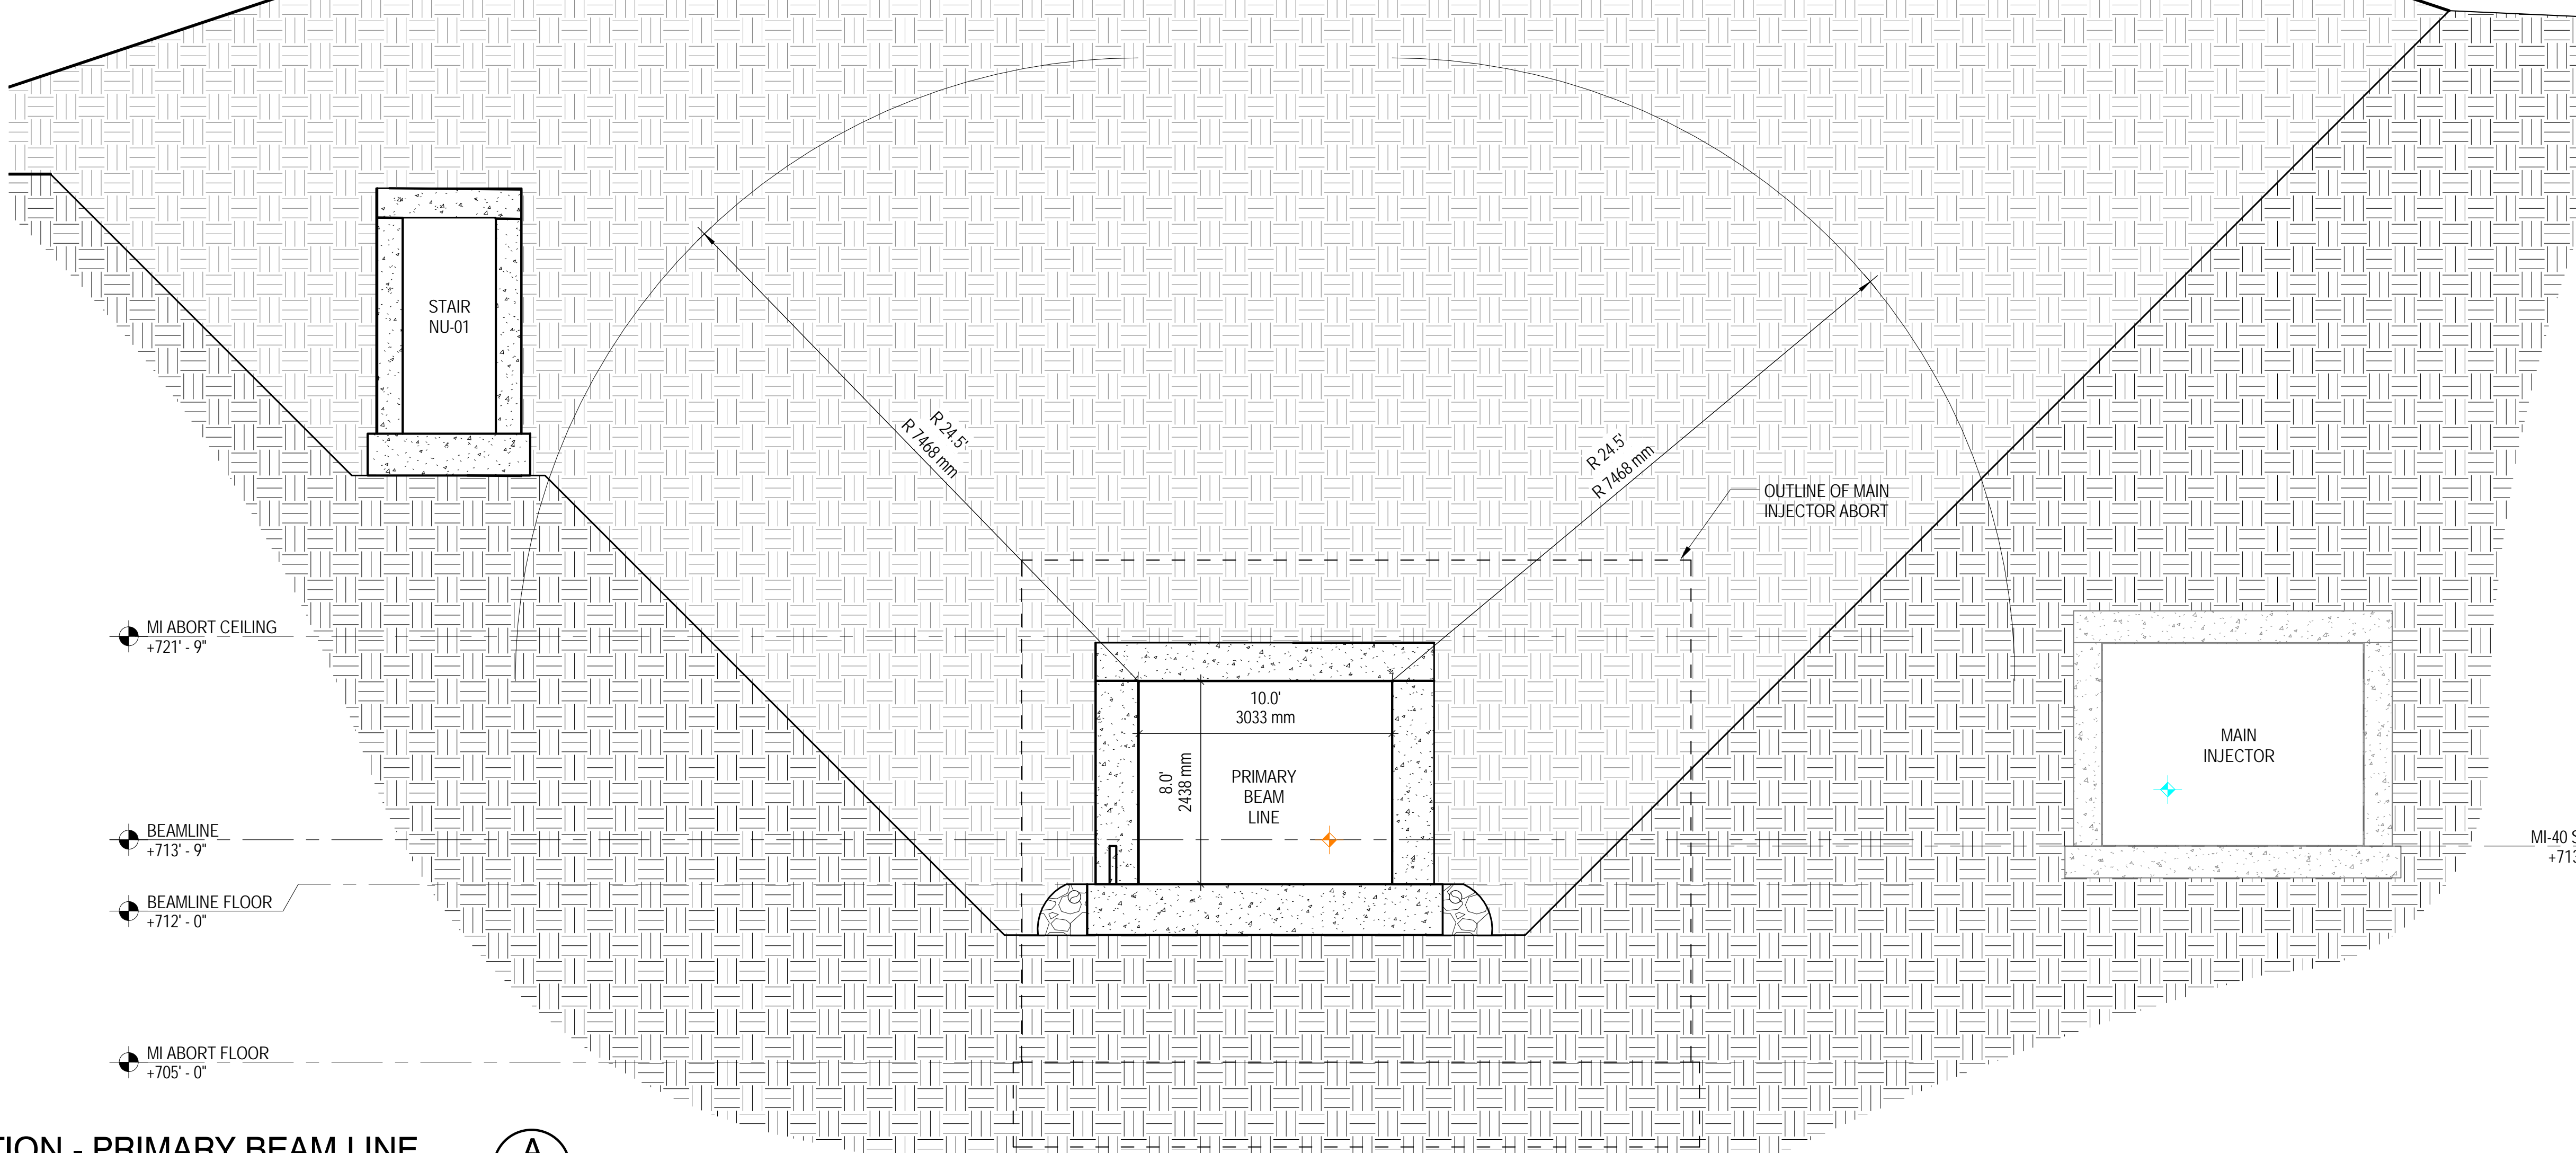

**SECTION - PRIMARY BEAM LINE**

SCALE: 1/4" = 1'-0"


**A**

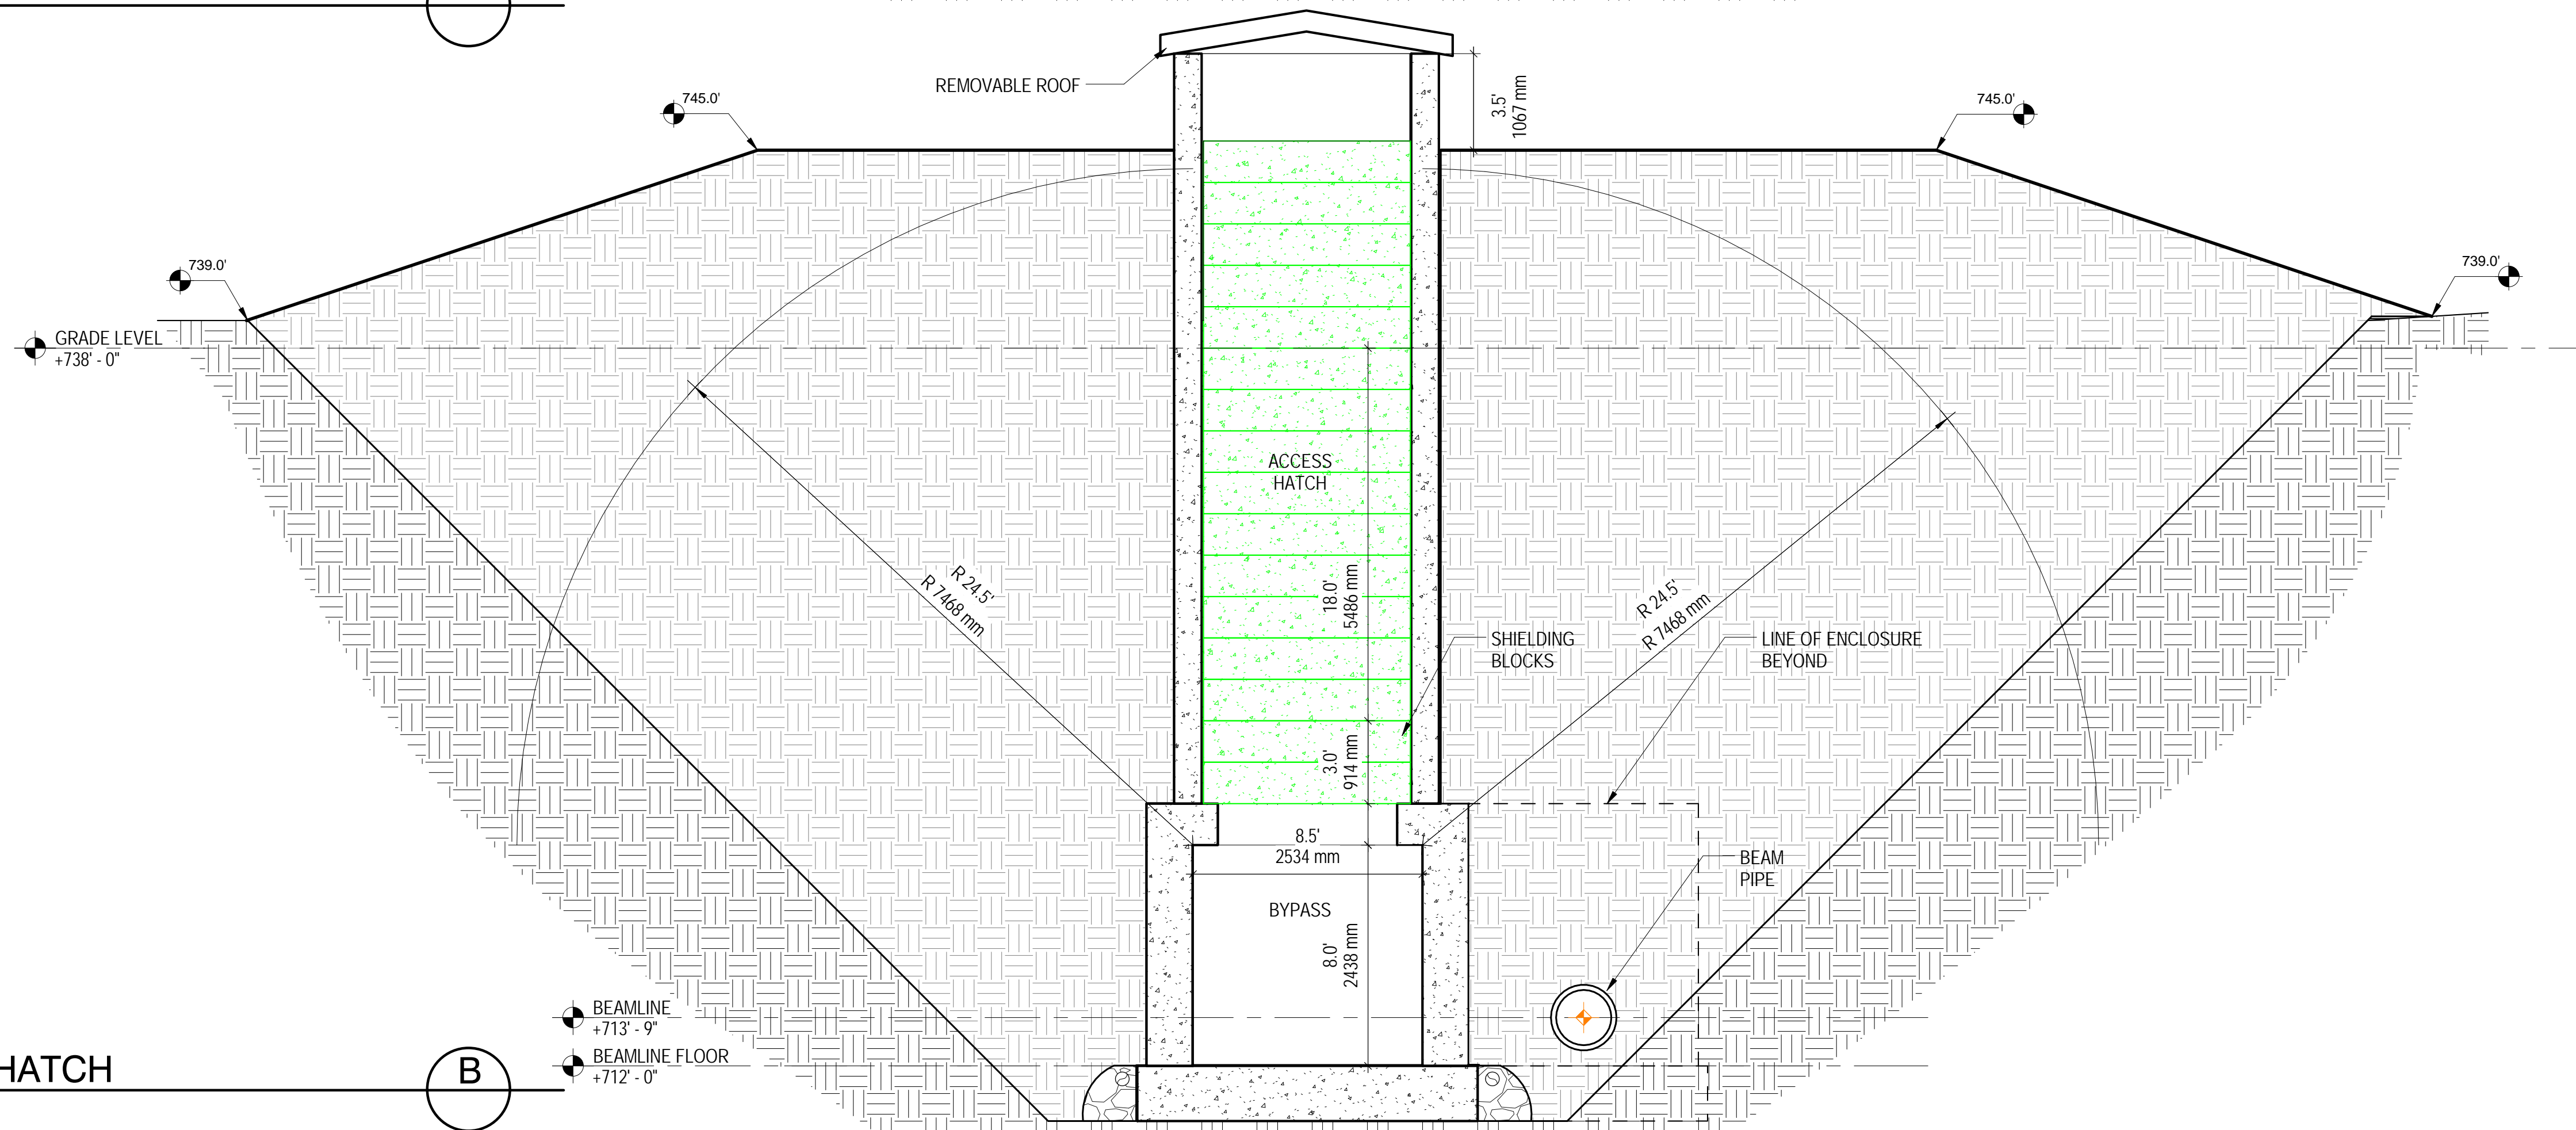

**SECTION - HATCH**

SCALE: 1/4" = 1'-0"

**B**

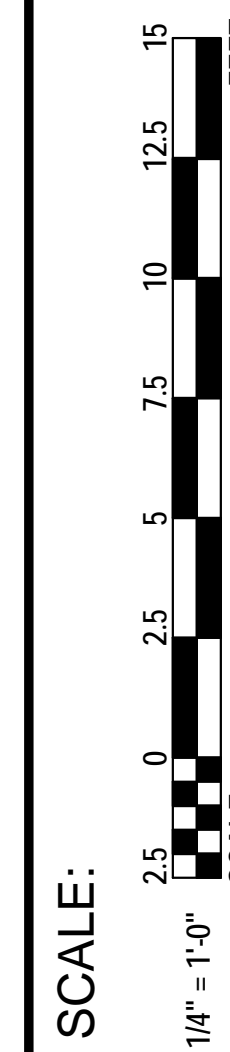

**MAIN INJECTOR & PRIMARY BEAMLINE SECTIONS**




DATE  
**08 MAY 2013**

PROJECT NO.  
**6-13-1**

DRAWING NO.  
**PDR-06**





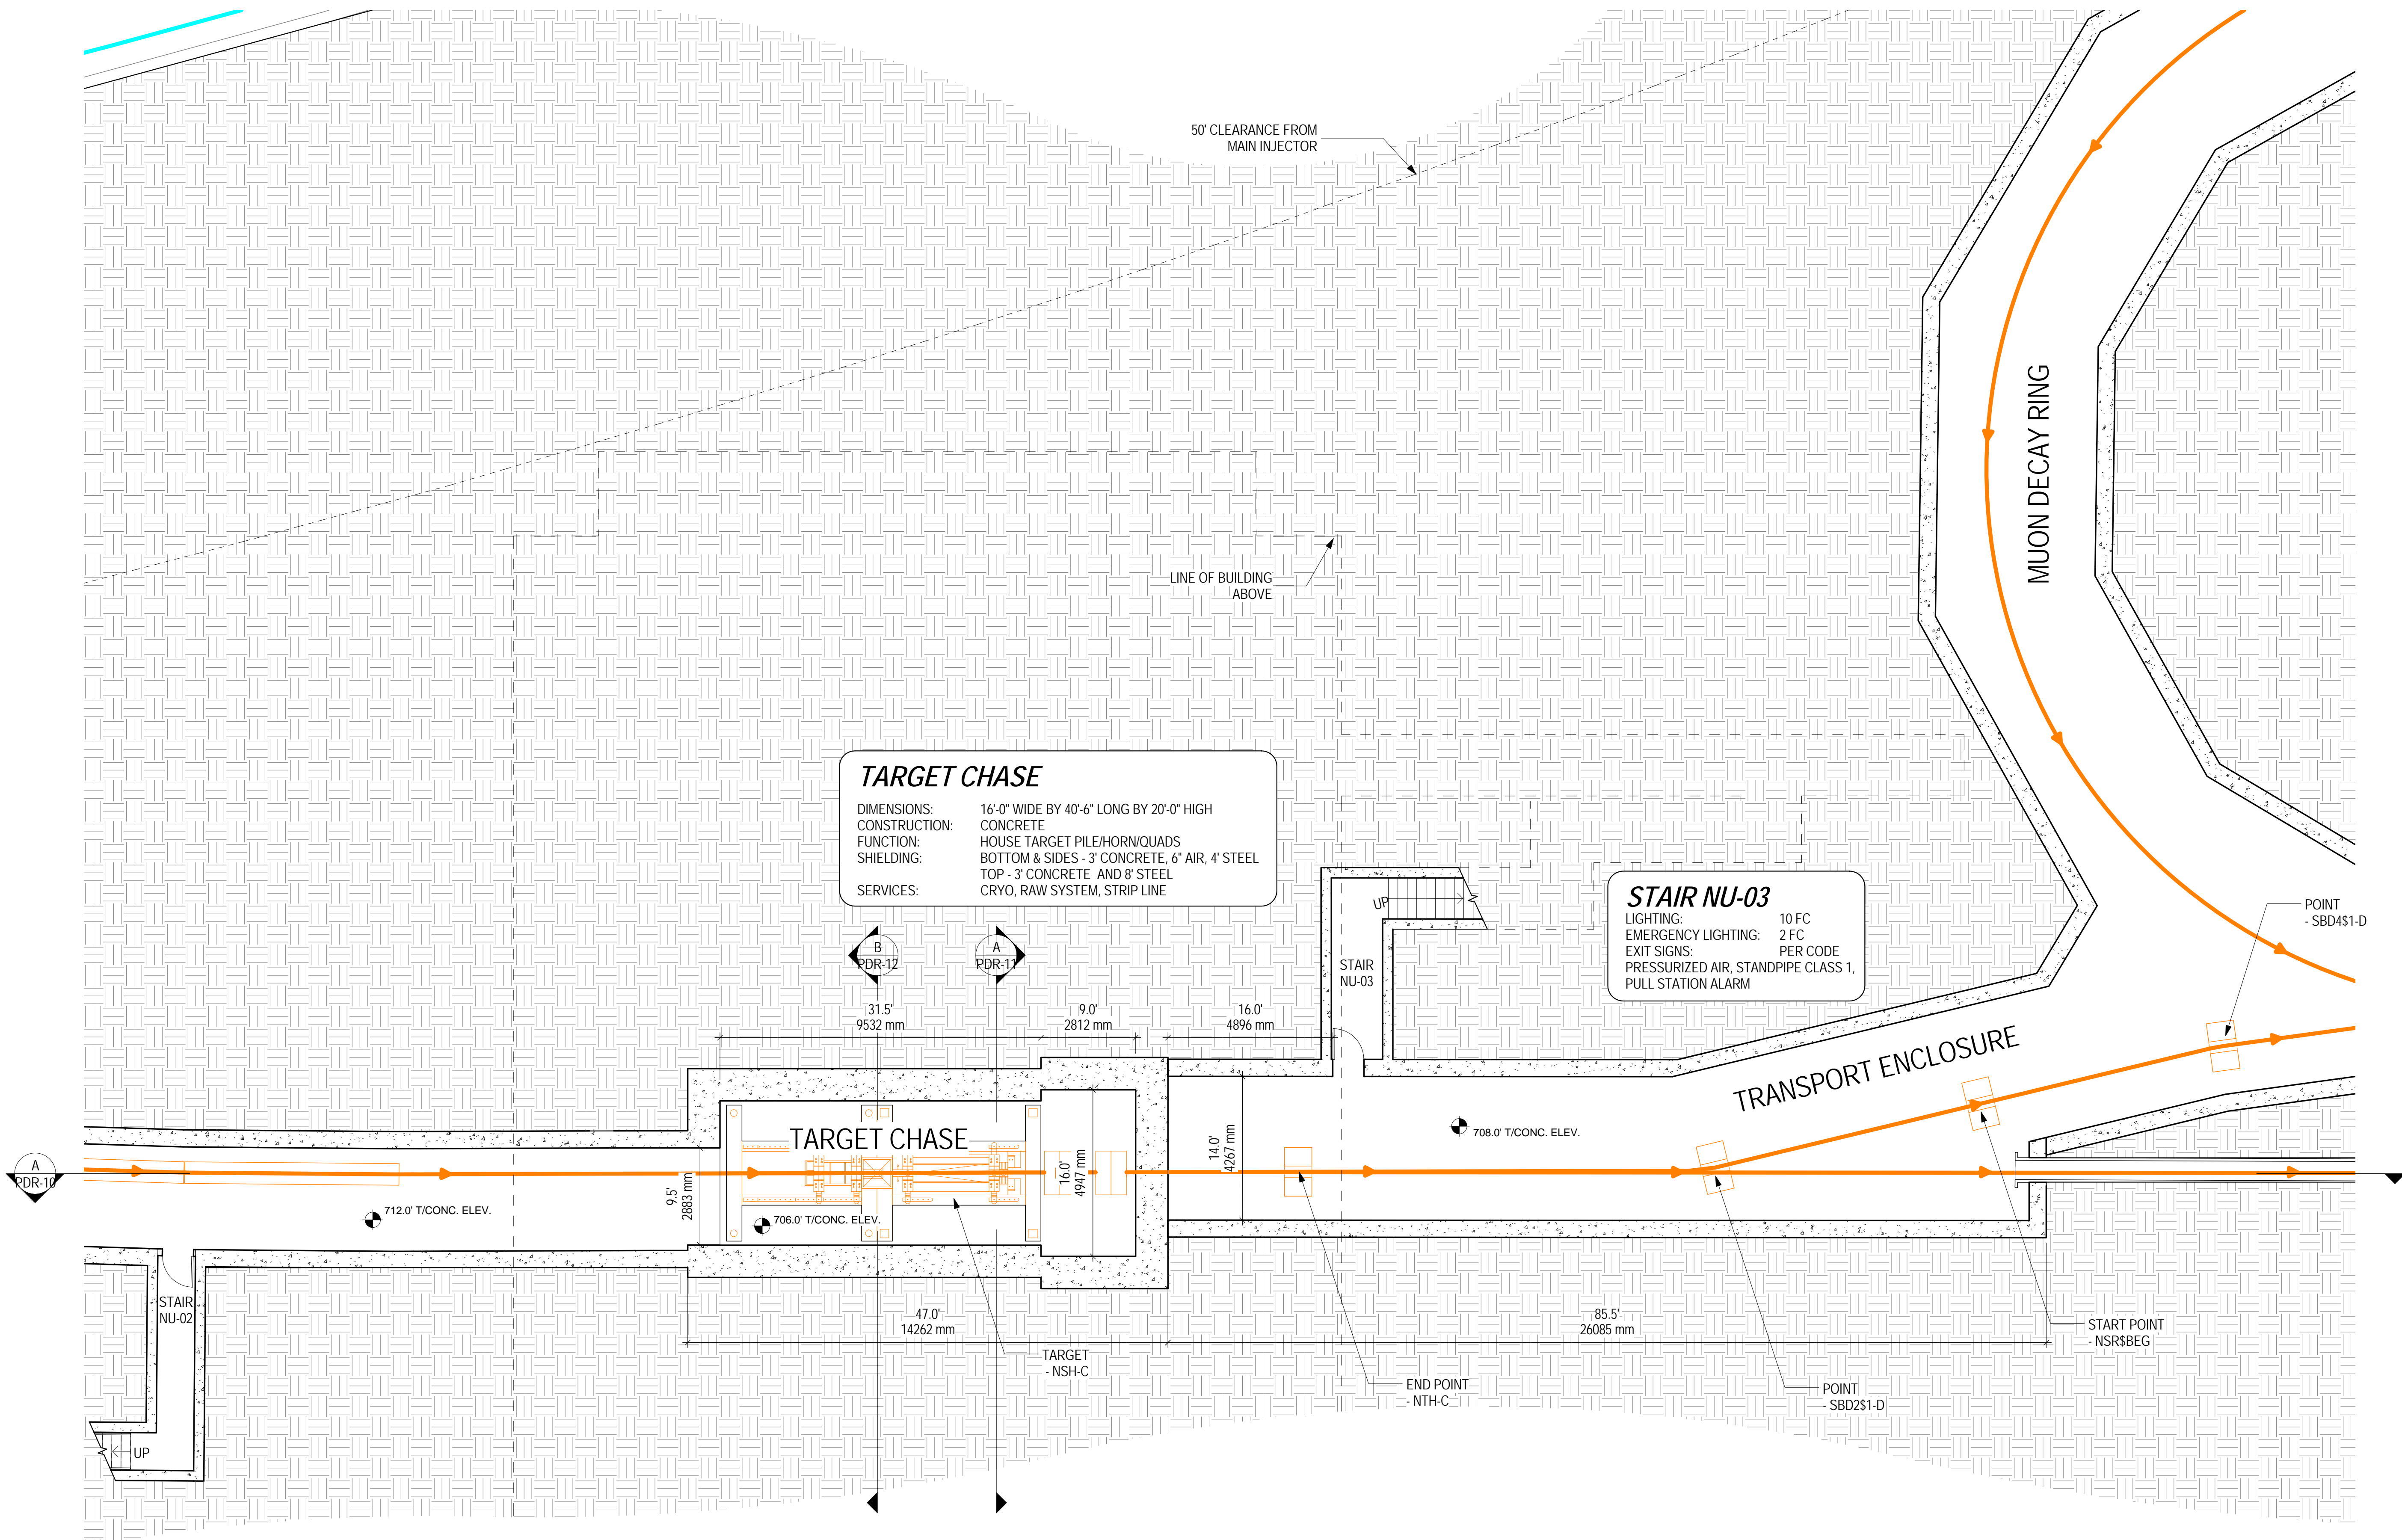

**TARGET CHASE**  
 DIMENSIONS: 16'-0" WIDE BY 40'-6" LONG BY 20'-0" HIGH  
 CONSTRUCTION: CONCRETE  
 FUNCTION: HOUSE TARGET PILE/HORN/QUADS  
 SHIELDING: BOTTOM & SIDES - 3' CONCRETE, 6" AIR, 4' STEEL  
 TOP - 3' CONCRETE AND 8' STEEL  
 SERVICES: CRYO, RAW SYSTEM, STRIP LINE

**STAIR NU-03**  
 LIGHTING: 10 FC  
 EMERGENCY LIGHTING: 2 FC  
 EXIT SIGNS: PER CODE  
 PRESSURIZED AIR, STANDPIPE CLASS 1,  
 PULL STATION ALARM

**ENCLOSURE AT TARGET CHASE**  
 SCALE: 1/8" = 1'-0"

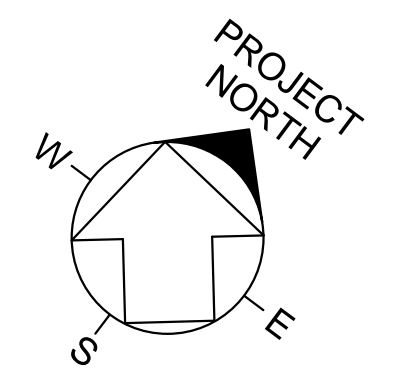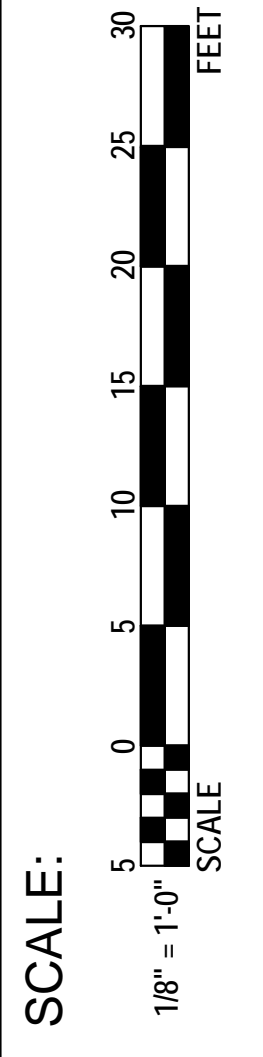

**ENCLOSURE PLAN AT TARGET HALL**




DATE  
**08 MAY 2013**



PROJECT NO.  
**6-13-1**

DRAWING NO.  
**PDR-07**



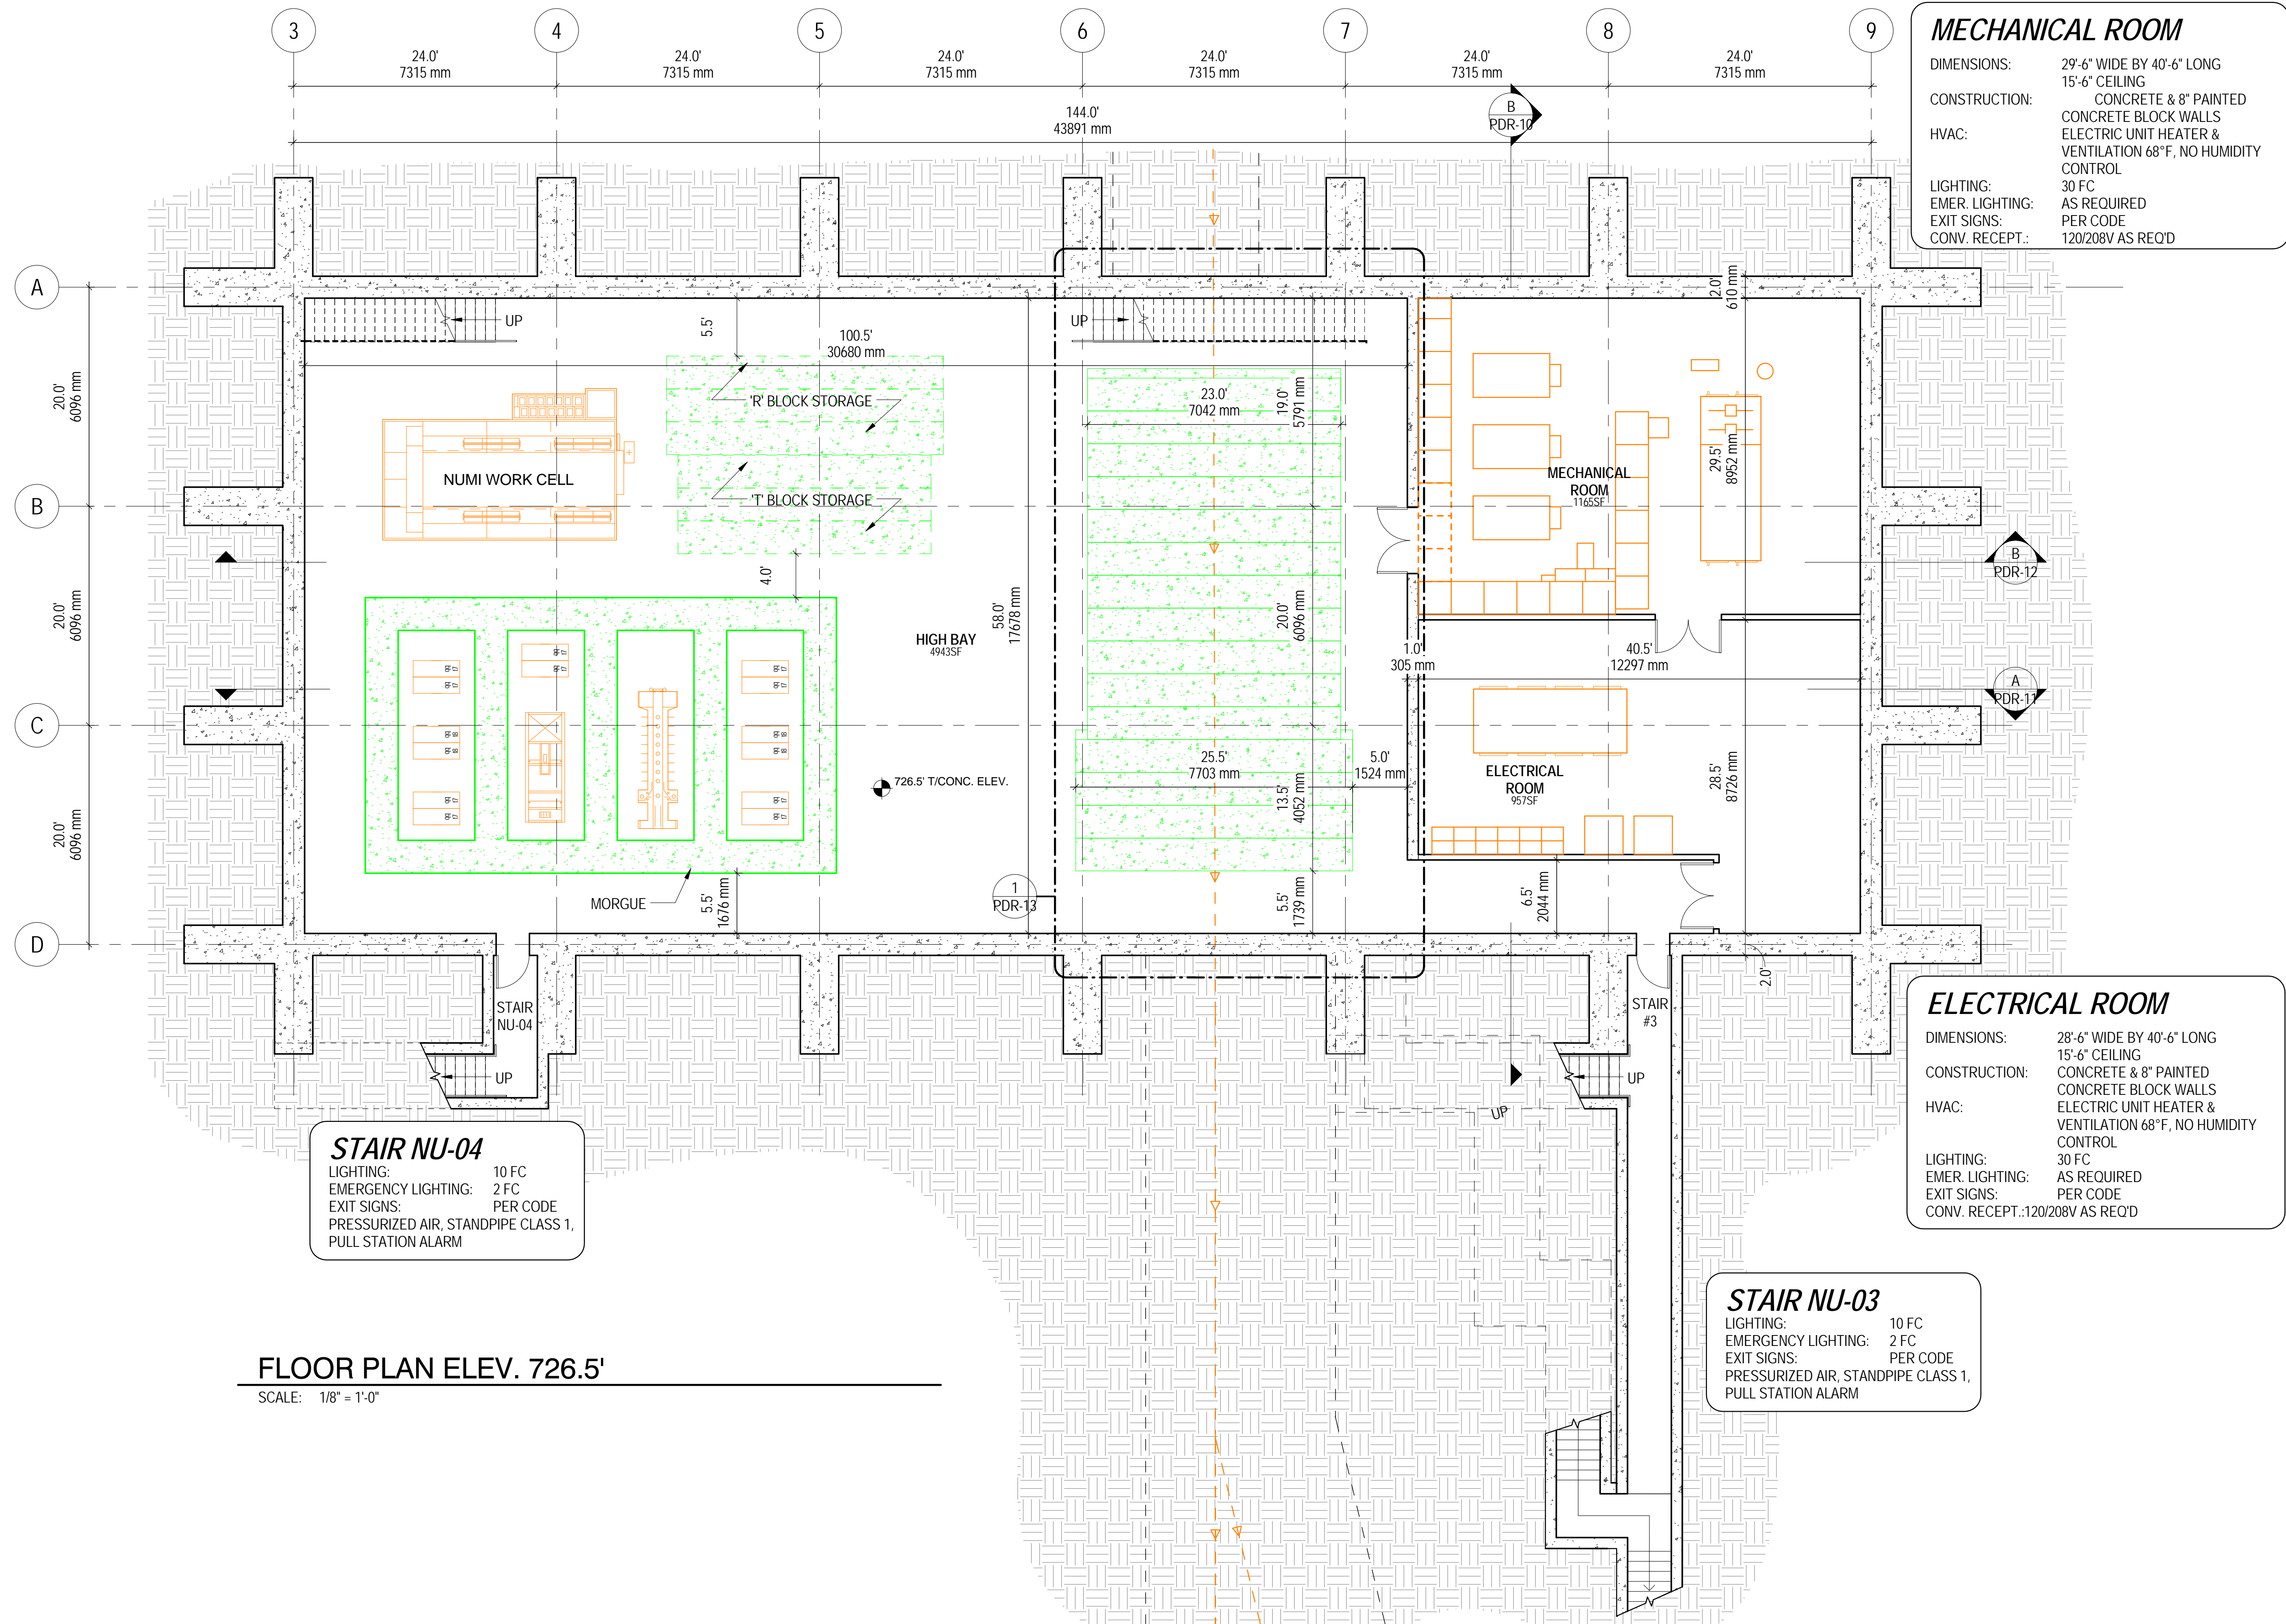

SCALE:

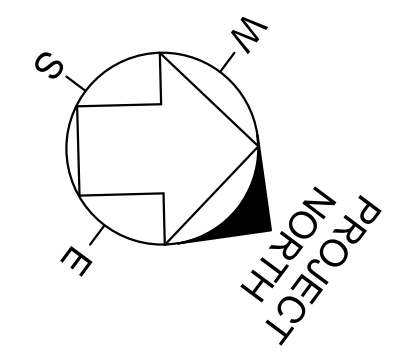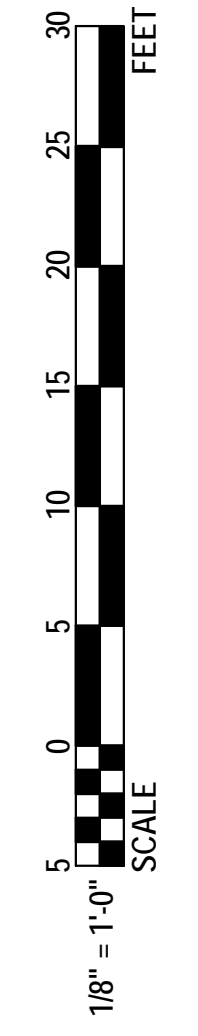

TARGET HALL BUILDING PLAN SHEET 1



DATE: **08 MAY 2013**

PROJECT NO.: **6-13-1**

DRAWING NO.: **PDR-08**

**MECHANICAL ROOM**

DIMENSIONS: 20'-0" WIDE BY 23'-6" LONG BY 17'-6" HIGH  
 CONSTRUCTION: STEEL FRAMED, METAL SIDED  
 HVAC: ELECTRIC UNIT HEATER & VENTILATION  
 68°F, NO HUMIDITY CONTROL  
 LIGHTING: 30 FC  
 EMER. LIGHTING: AS REQUIRED  
 EXIT SIGNS: PER CODE  
 CONV. RECEPT.: 120/208V AS REQ'D

**TOILETS**

DIMENSIONS: 11'-0" WIDE BY 9'-0" LONG  
 BY 17'-6" HIGH (EACH)  
 CONSTRUCTION: 6" PAINTED CONCRETE BLOCK  
 WALLS  
 SUSPENDED ACT CEILING  
 CERAMIC TILE FLOOR

**STAIR NU-04**

LIGHTING: 10 FC  
 EMERGENCY LIGHTING: 2 FC  
 EXIT SIGNS: PER CODE  
 PRESSURIZED AIR, STANDPIPE CLASS 1,  
 PULL STATION ALARM

**HIGH BAY**


FUNCTION: STAGING AND TRANSPORT OF TARGET COMPONENTS  
 DIMENSIONS: 58'-0" WIDE BY 100'-6" LONG BY 37'-6" HIGH  
 CONSTRUCTION: CONCRETE, PAINTED EXPOSED STRUCTURE  
 HVAC: 72°F ± 5°F, 50% DEW POINT (SUMMER)  
 72°F DB, MIN. 15% RH (WINTER)  
 MINIMUM VENTILATION  
 ACCESS: (1) 14'x16' OVERHEAD COILING DOOR  
 CRANE: 50 TON OVERHEAD BRIDGE CRANE  
 SHIELDING: 3' OF CONCRETE BOTTOM AND SIDES TO 16' ABOVE GRADE

**STAIR NU-03**

LIGHTING: 10 FC  
 EMERGENCY LIGHTING: 2 FC  
 EXIT SIGNS: PER CODE  
 PRESSURIZED AIR, STANDPIPE CLASS 1,  
 PULL STATION ALARM



**UPPER MECHANICAL ROOM**

DIMENSIONS: 58'-0" WIDE BY 40'-6" LONG  
 CONSTRUCTION: 23'-6" CEILING  
 CONCRETE & 8" PAINTED  
 CONCRETE BLOCK WALLS  
 PAINTED EXPOSED CEILING  
 SEALED CONCRETE FLOOR  
 ELECTRIC UNIT HEATER &  
 VENTILATION 68°F, NO HUMIDITY  
 CONTROL  
 HVAC: 30 FC  
 LIGHTING: AS REQUIRED  
 EMER. LIGHTING: PER CODE  
 EXIT SIGNS: PER CODE  
 CONV. RECEPT.: 120/208V AS REQ'D

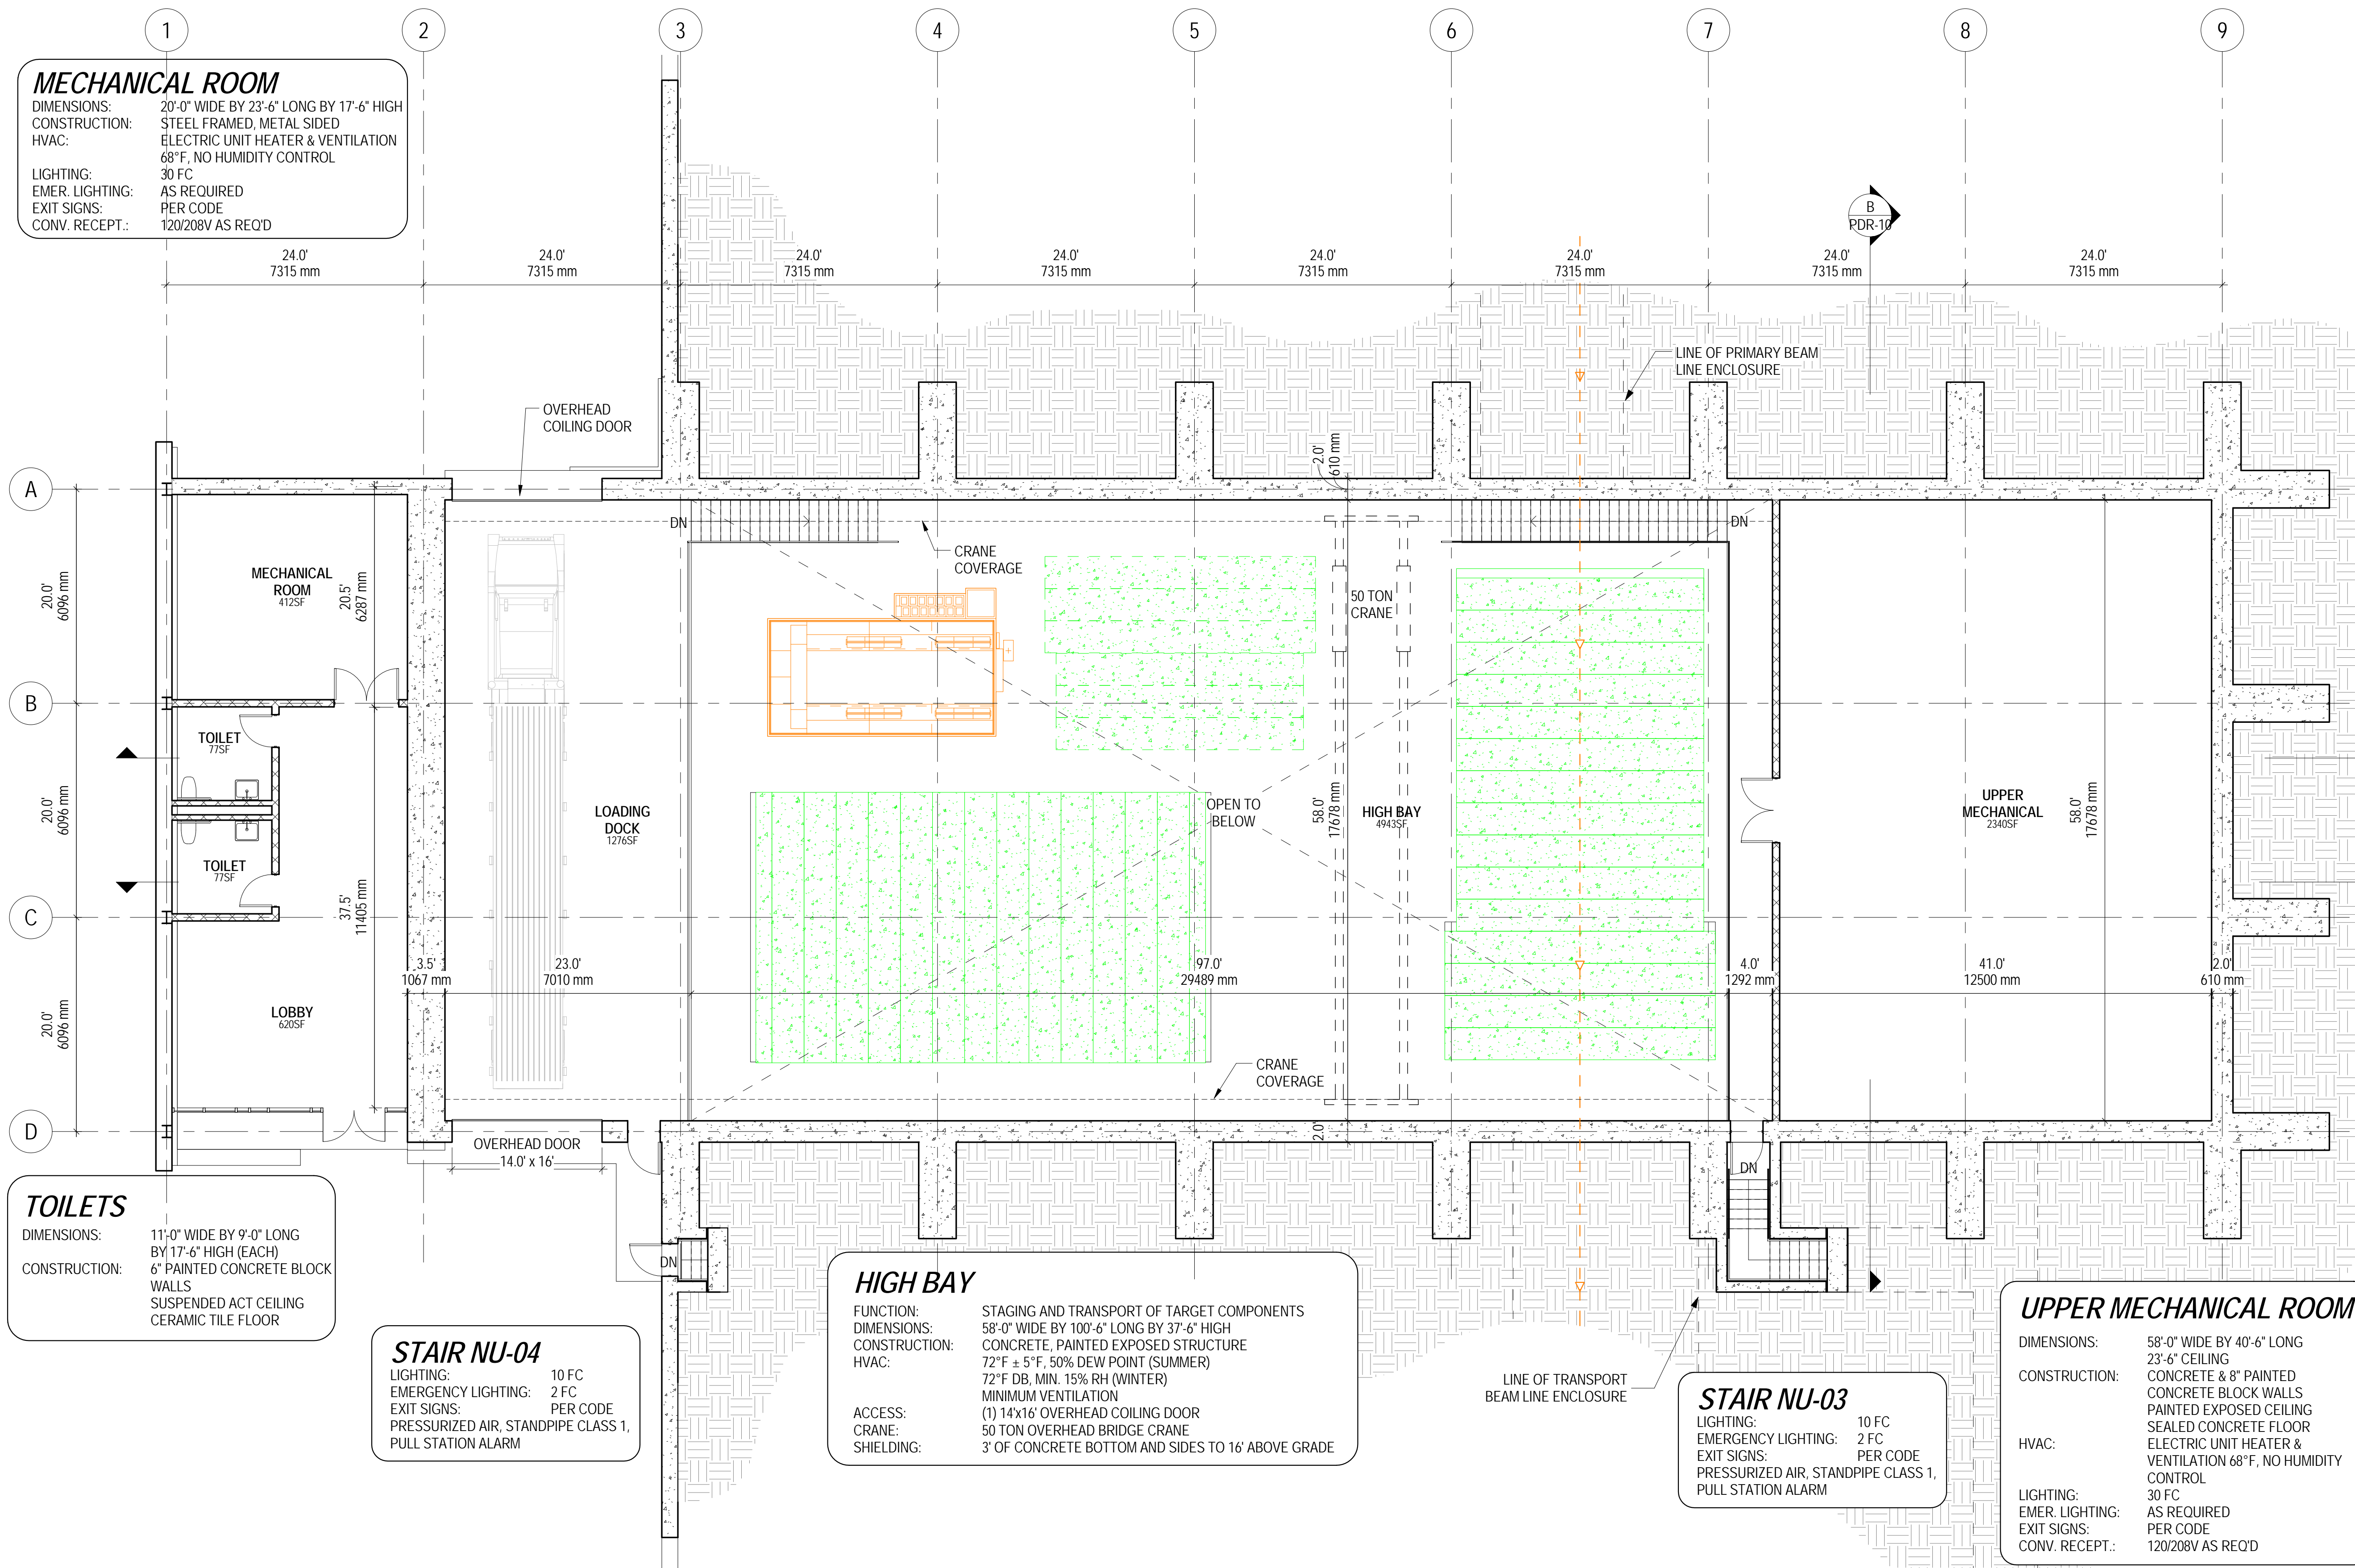

FLOOR PLAN ELEV. 738.00' & 742.50'

SCALE: 1/8" = 1'-0"

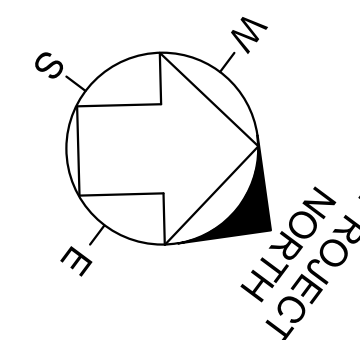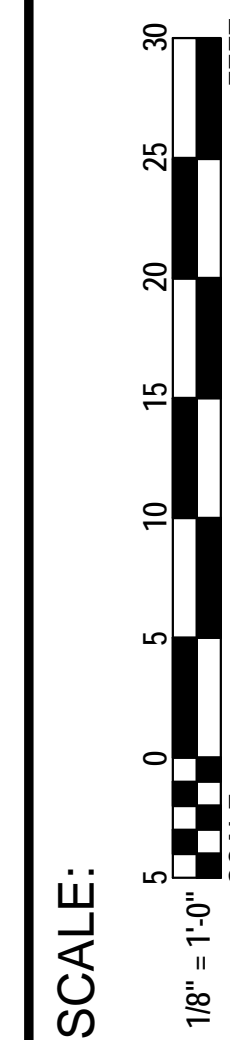

TARGET HALL BUILDING PLAN SHEET 2




DATE: 08 MAY 2013


PROJECT NO.: 6-13-1

DRAWING NO.: PDR-09




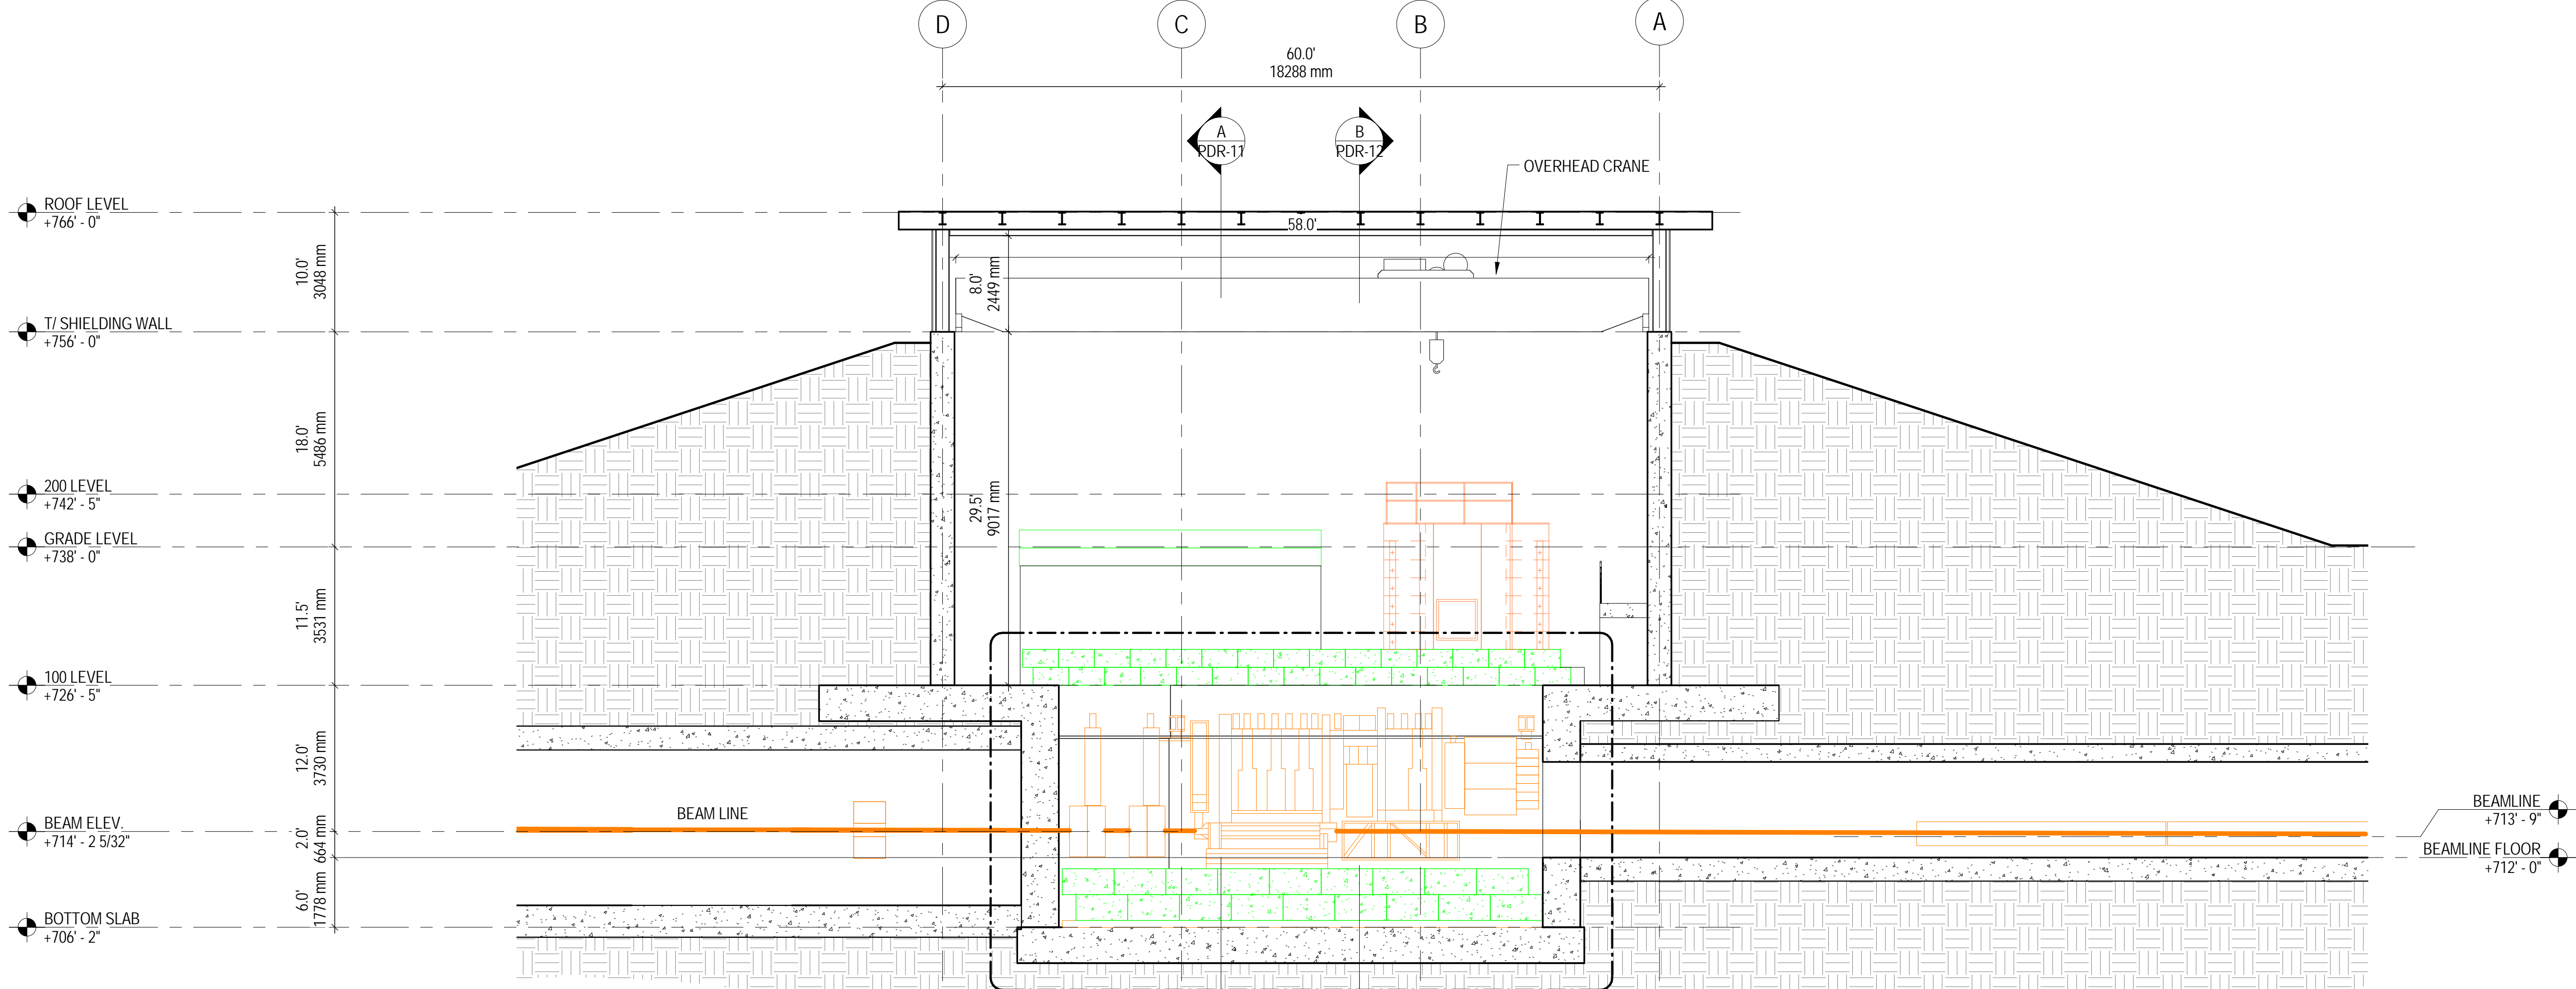

TRANSVERSE SECTION - A  
SCALE: 1/8" = 1'-0"

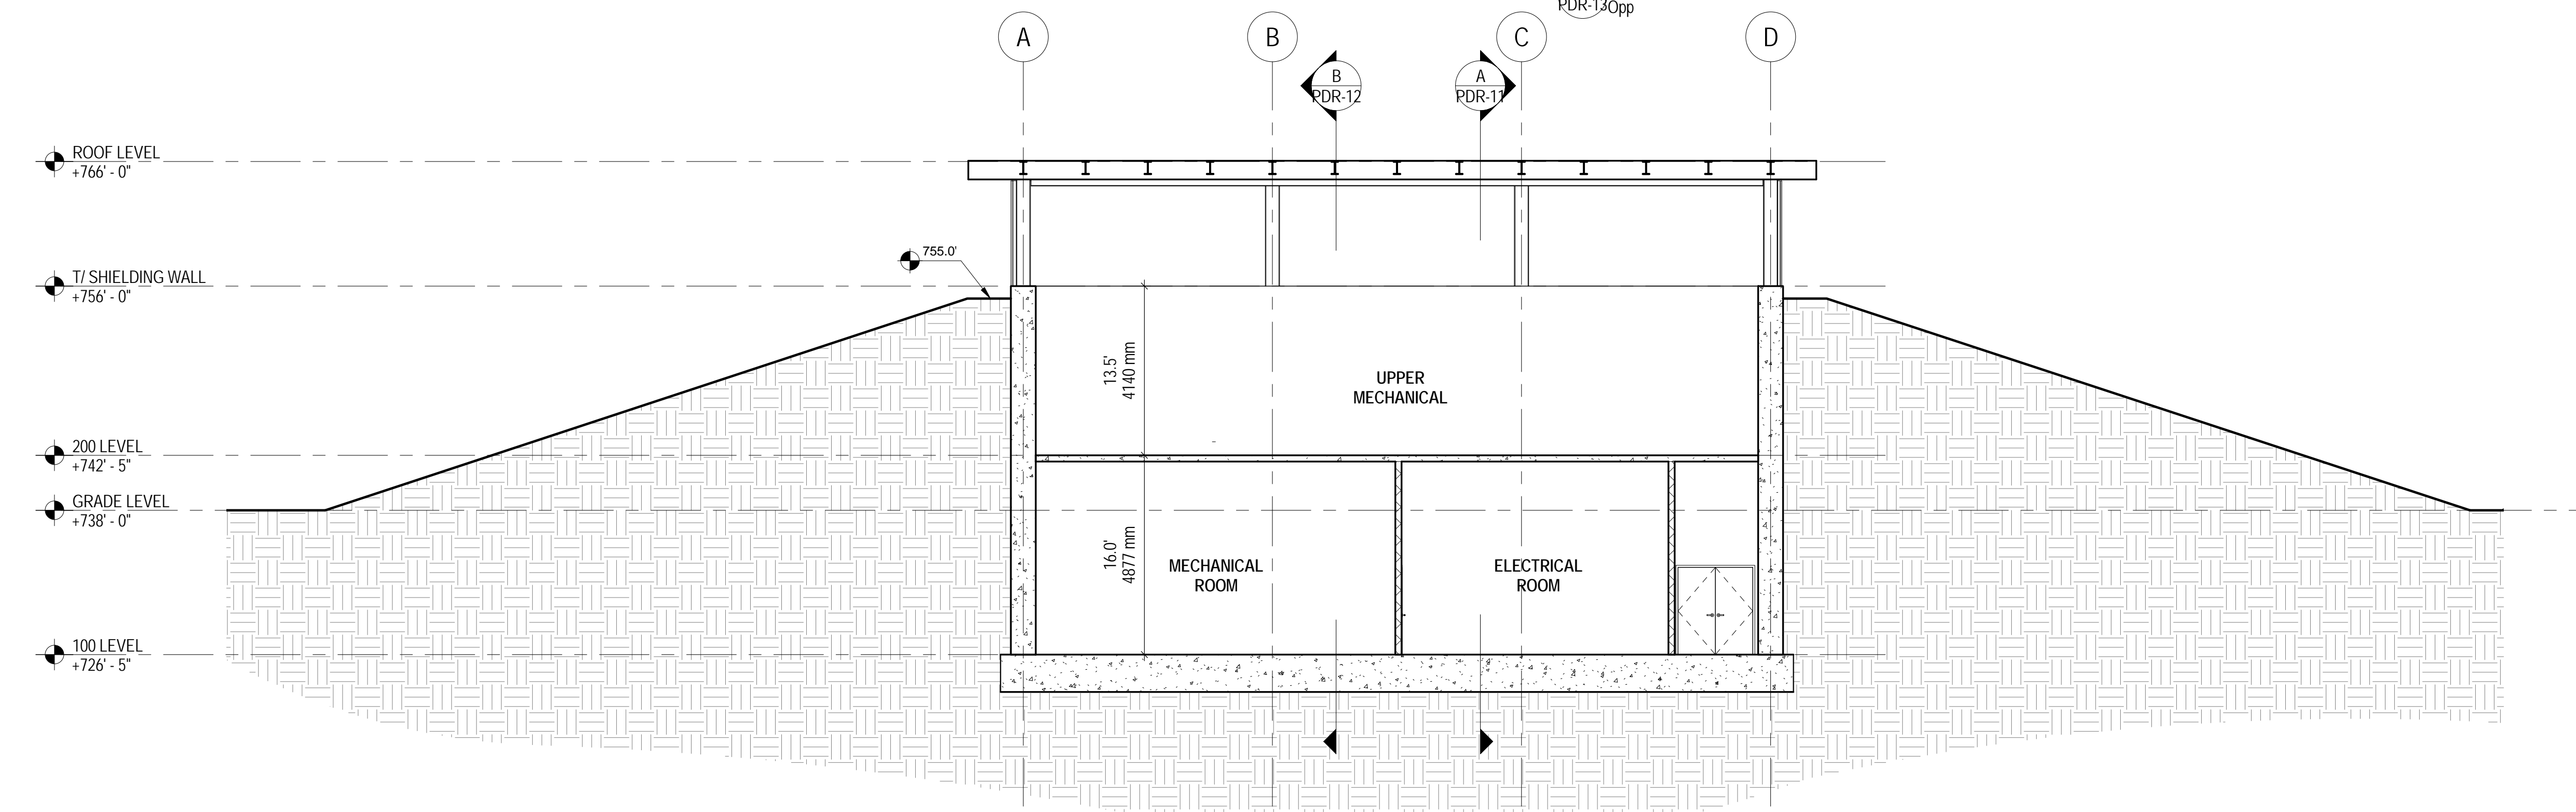

TRANSVERSE SECTION - B  
SCALE: 1/8" = 1'-0"

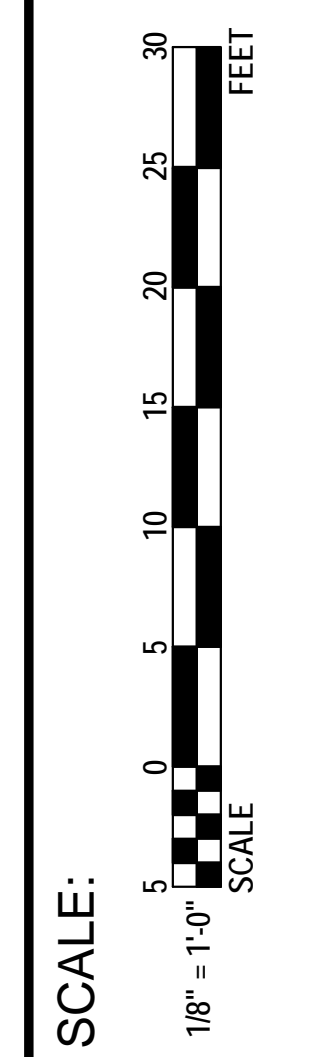


TARGET HALL BUILDING SECTIONS  
SHEET 1



DATE  
**08 MAY 2013**


PROJECT NO.  
**6-13-1**

DRAWING NO.  
**PDR-10**

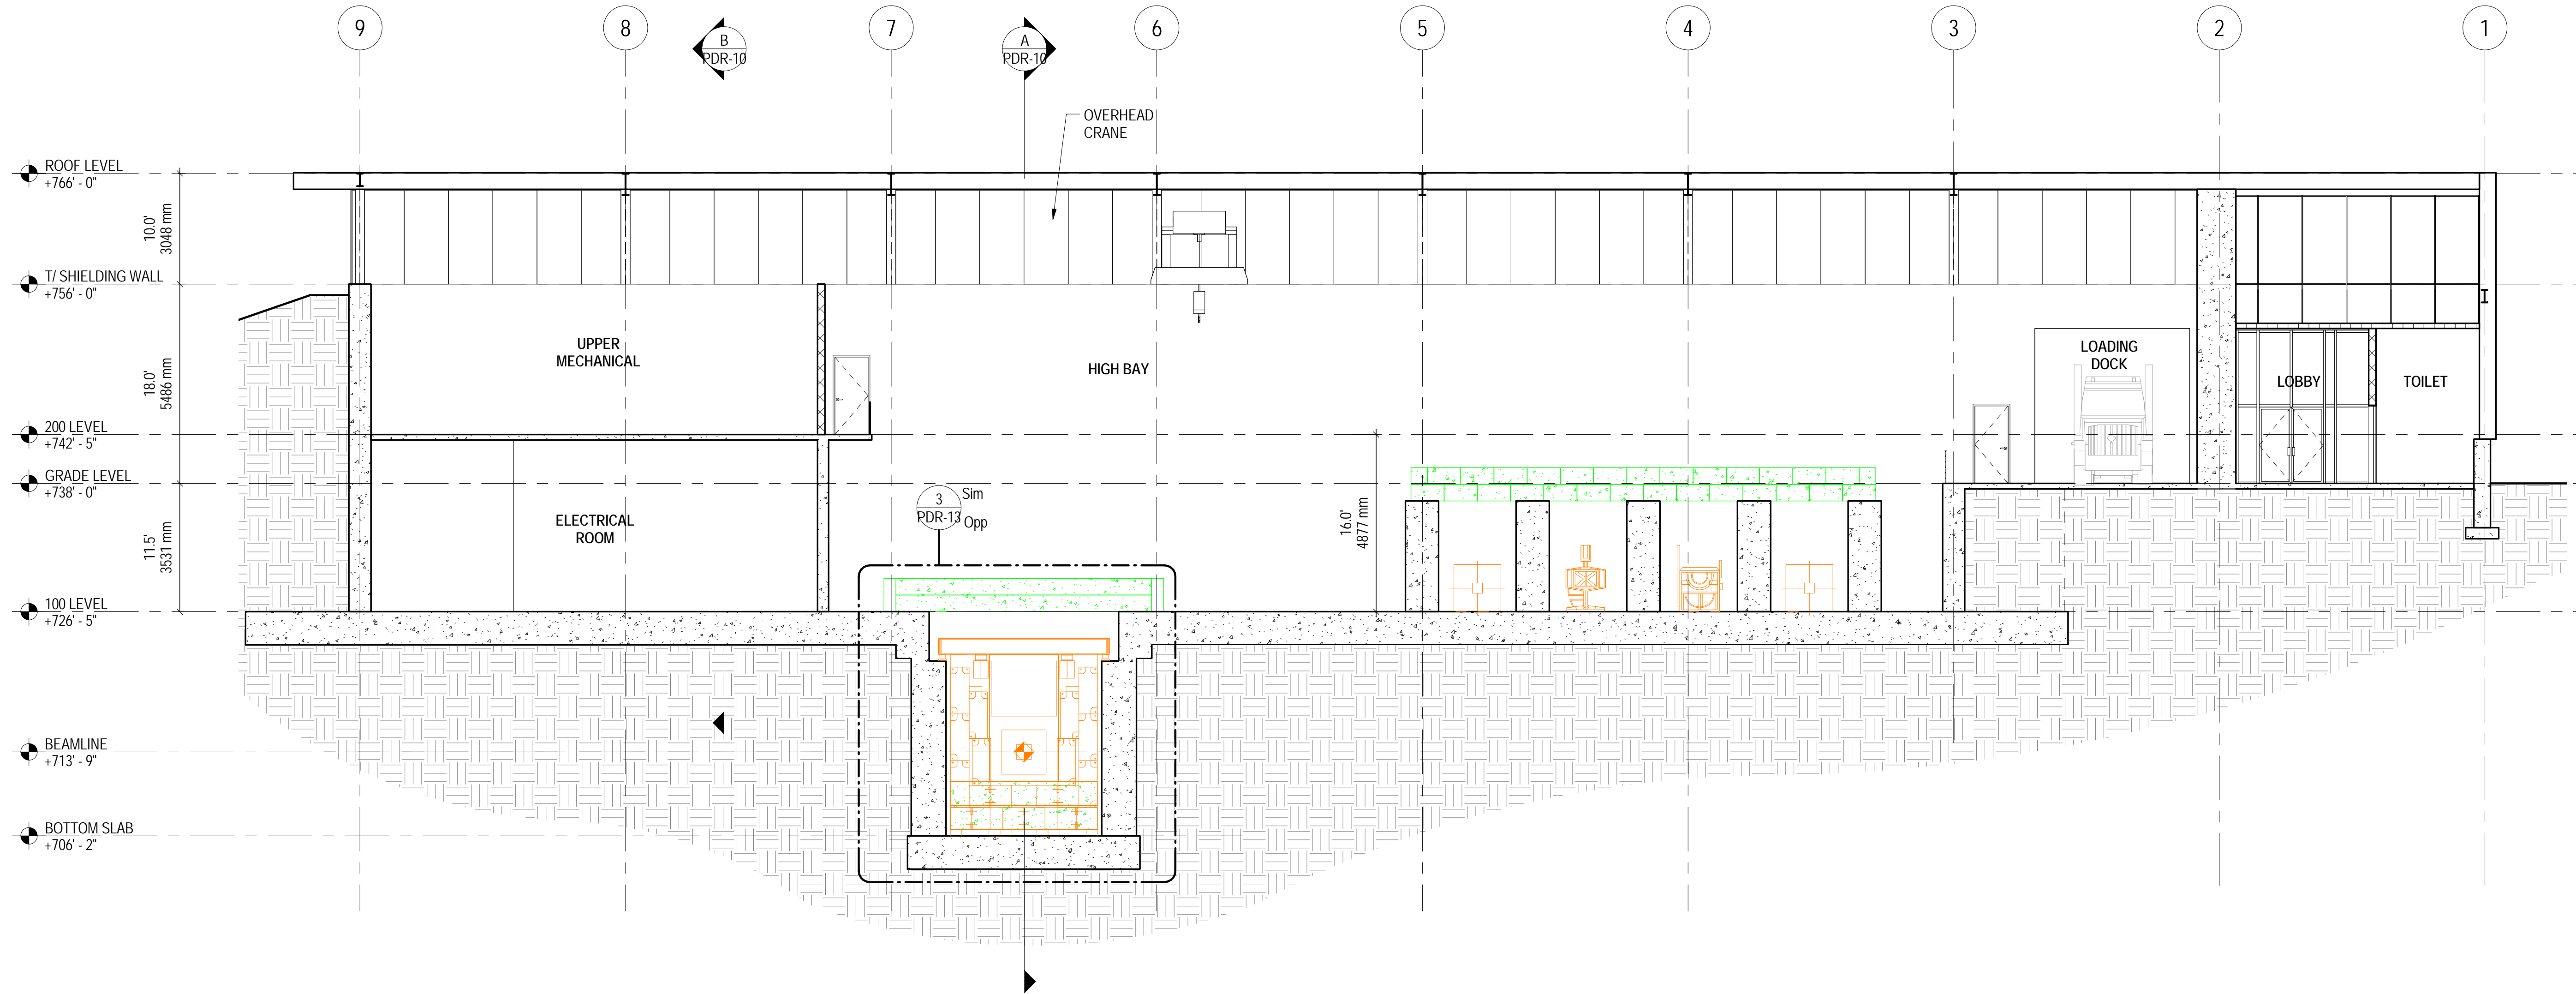


LONGITUDINAL SECTION - A

SCALE: 1/8" = 1'-0"

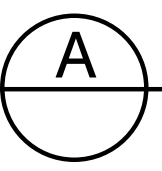

SCALE:

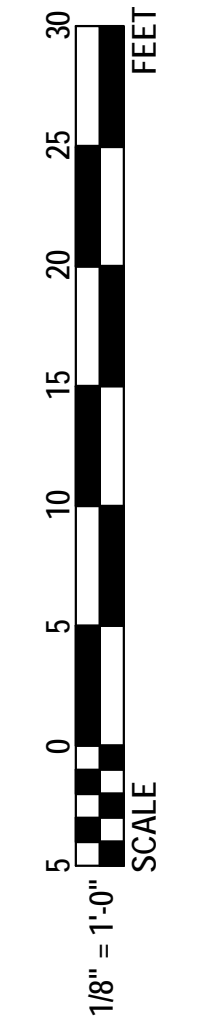


TARGET HALL BUILDING SECTIONS  
SHEET 2



DATE  
**08 MAY 2013**


PROJECT NO.  
**6-13-1**

DRAWING NO.  
**PDR-11**

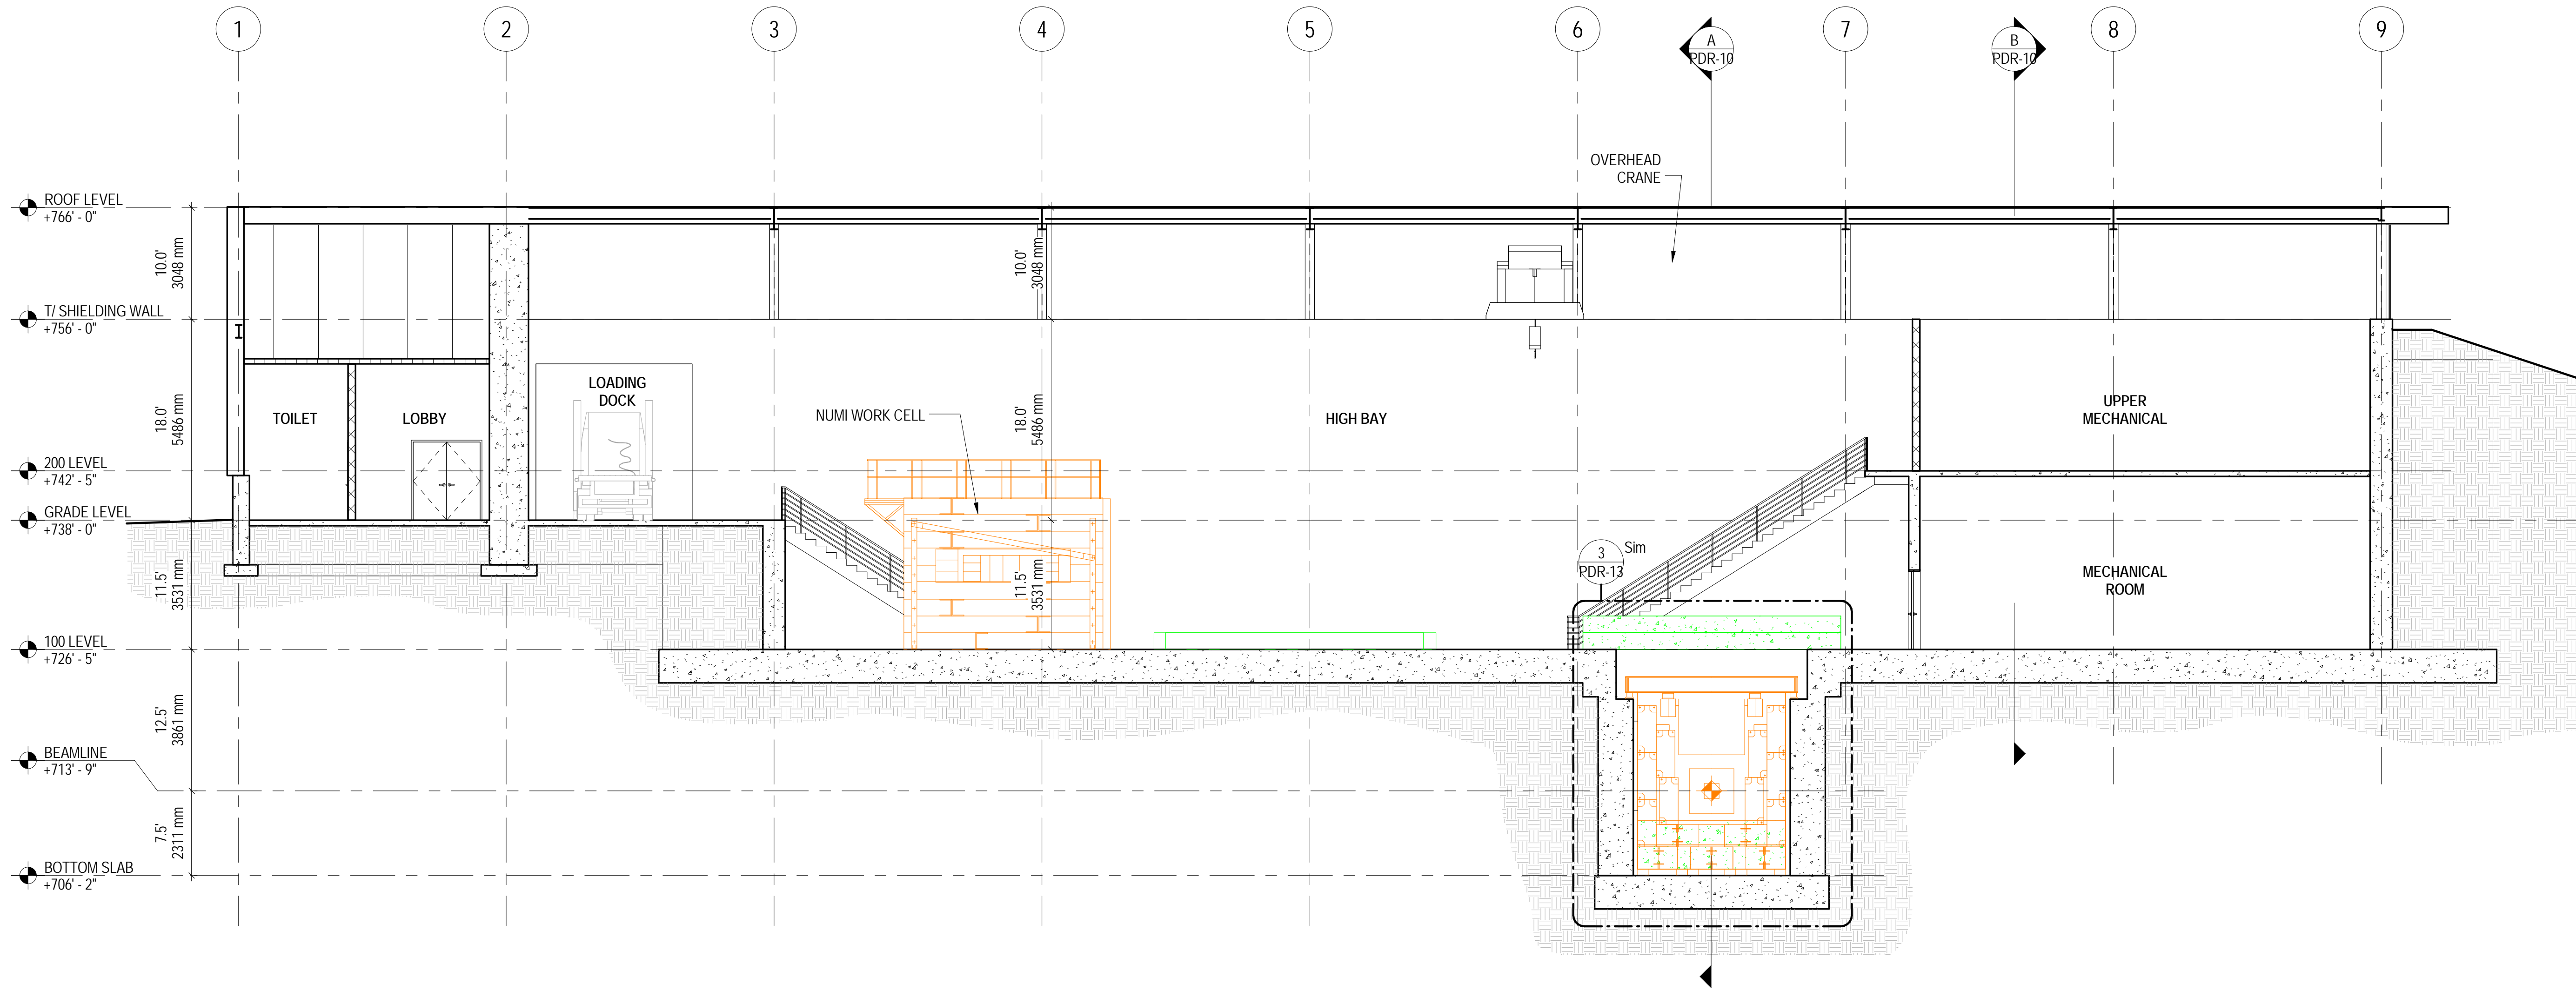


LONGITUDINAL SECTION - B

SCALE: 1/8" = 1'-0"

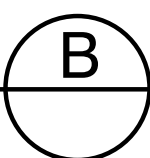

SCALE:

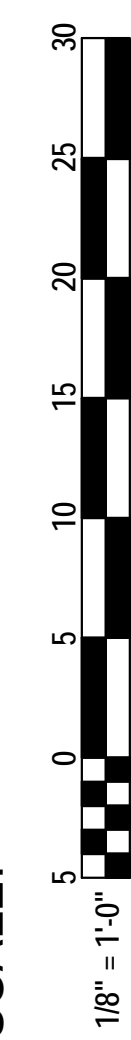

TARGET HALL BUILDING SECTIONS  
SHEET 3



DATE

08 MAY 2013


PROJECT NO.

6-13-1

DRAWING NO.


PDR-12



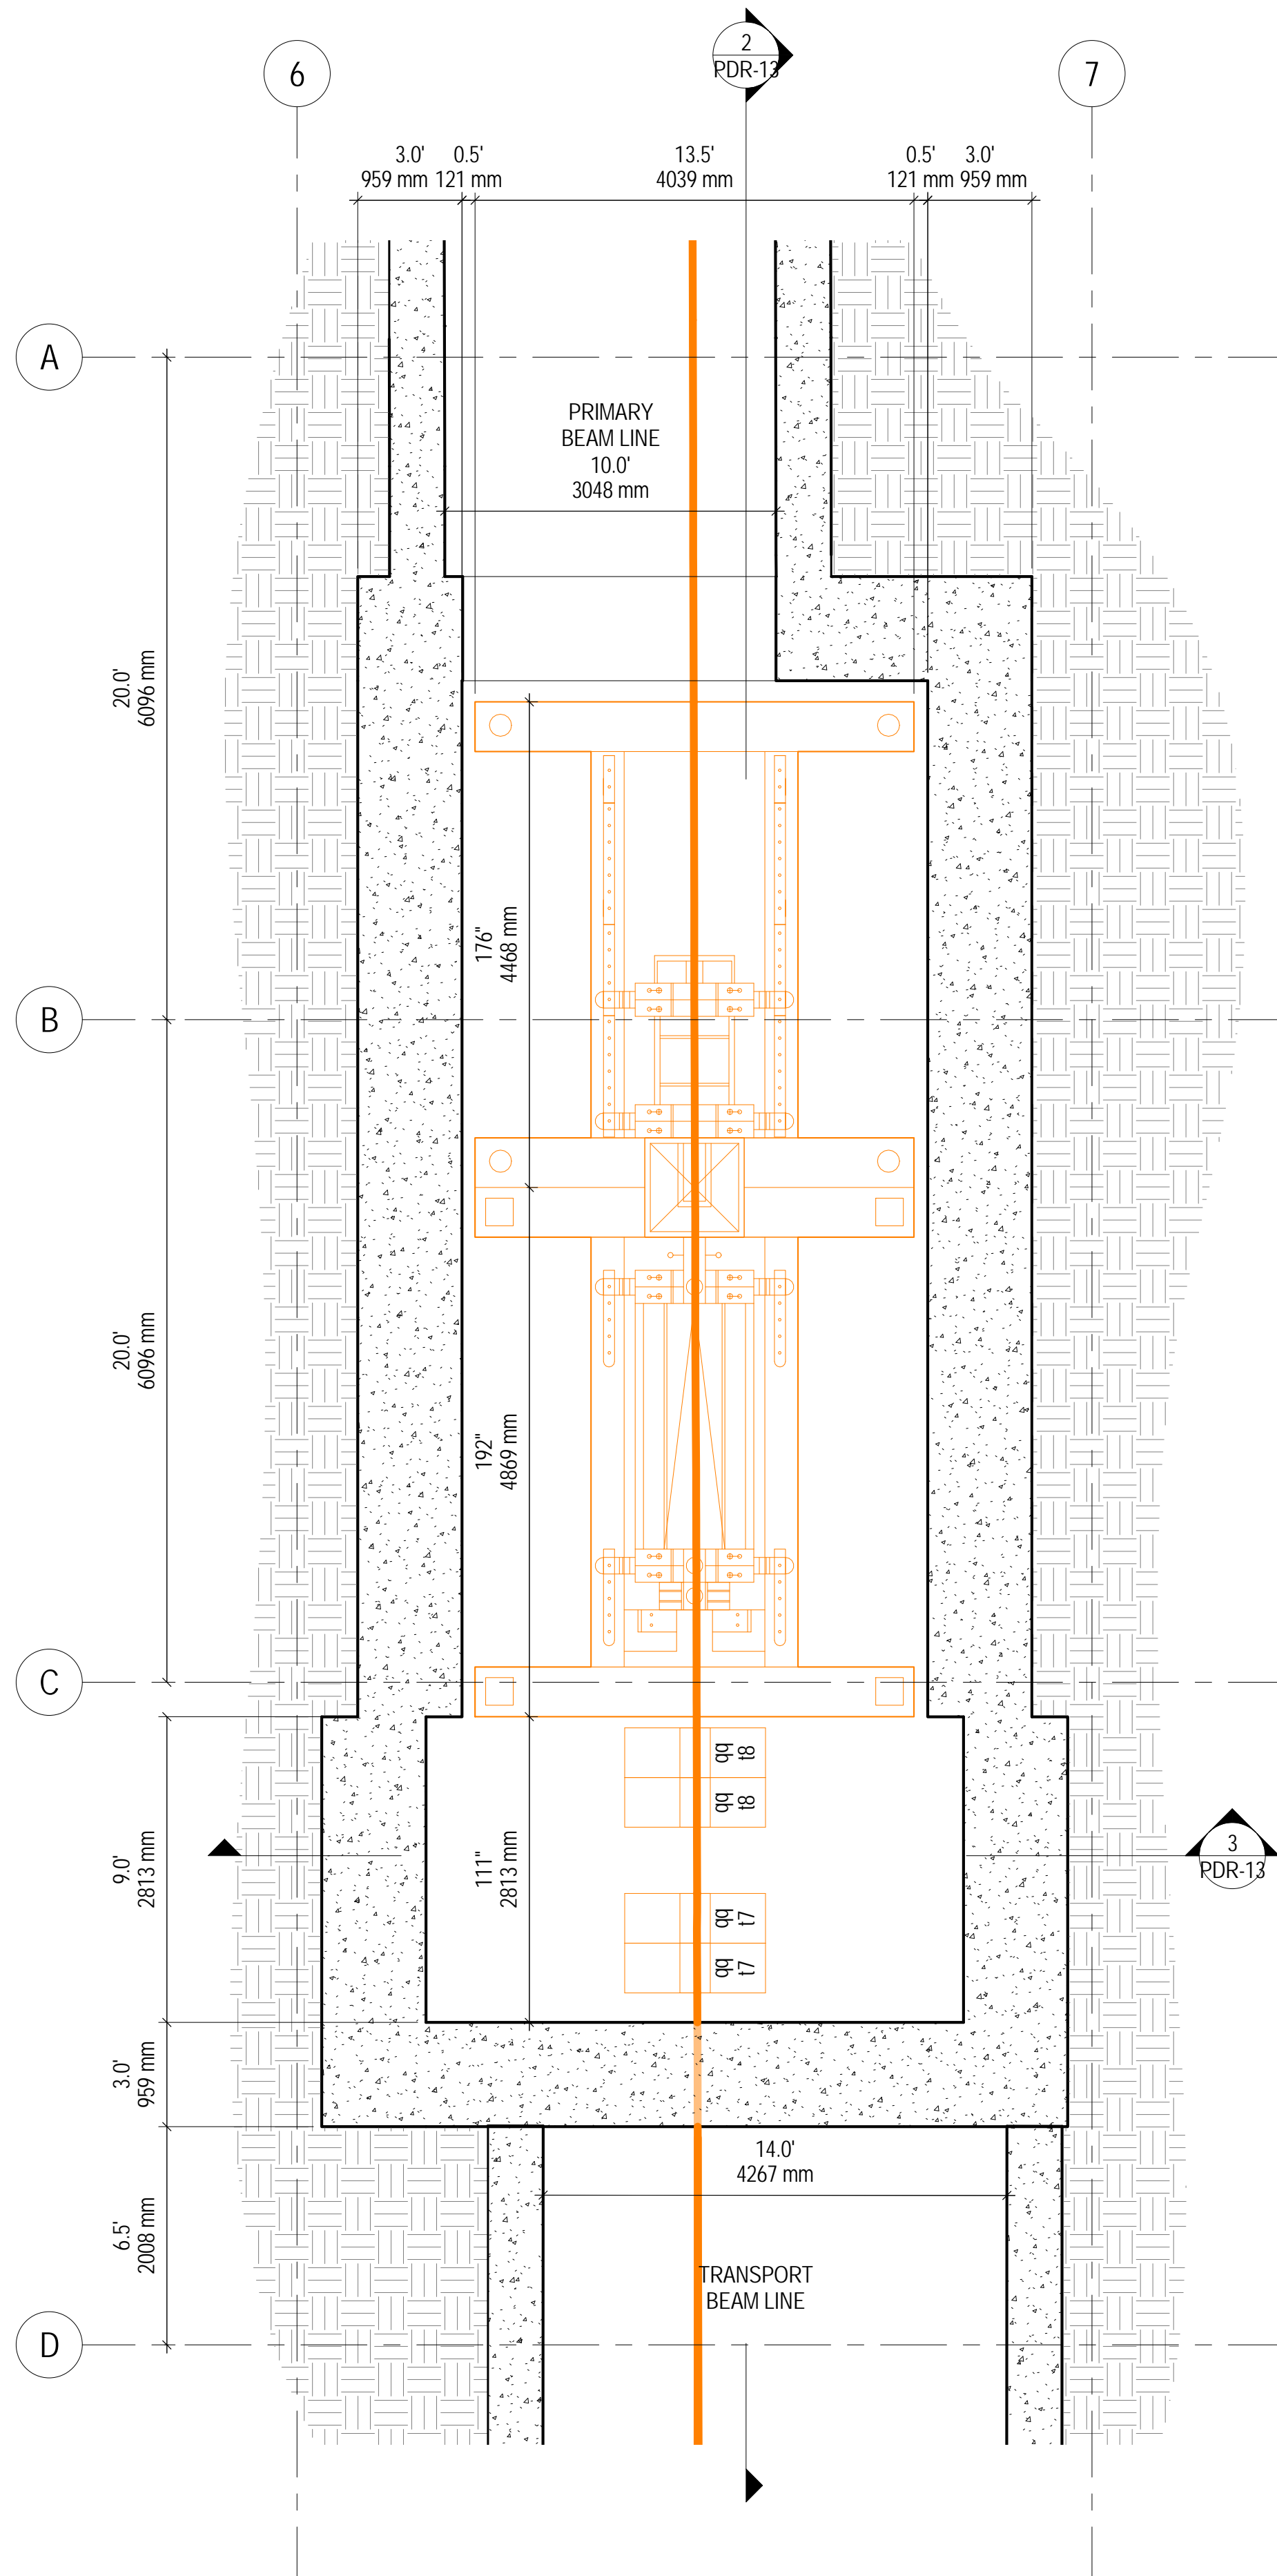


**TARGET HALL - 100 LEVEL ENLARGED PLAN**

SCALE: 1/4" = 1'-0"

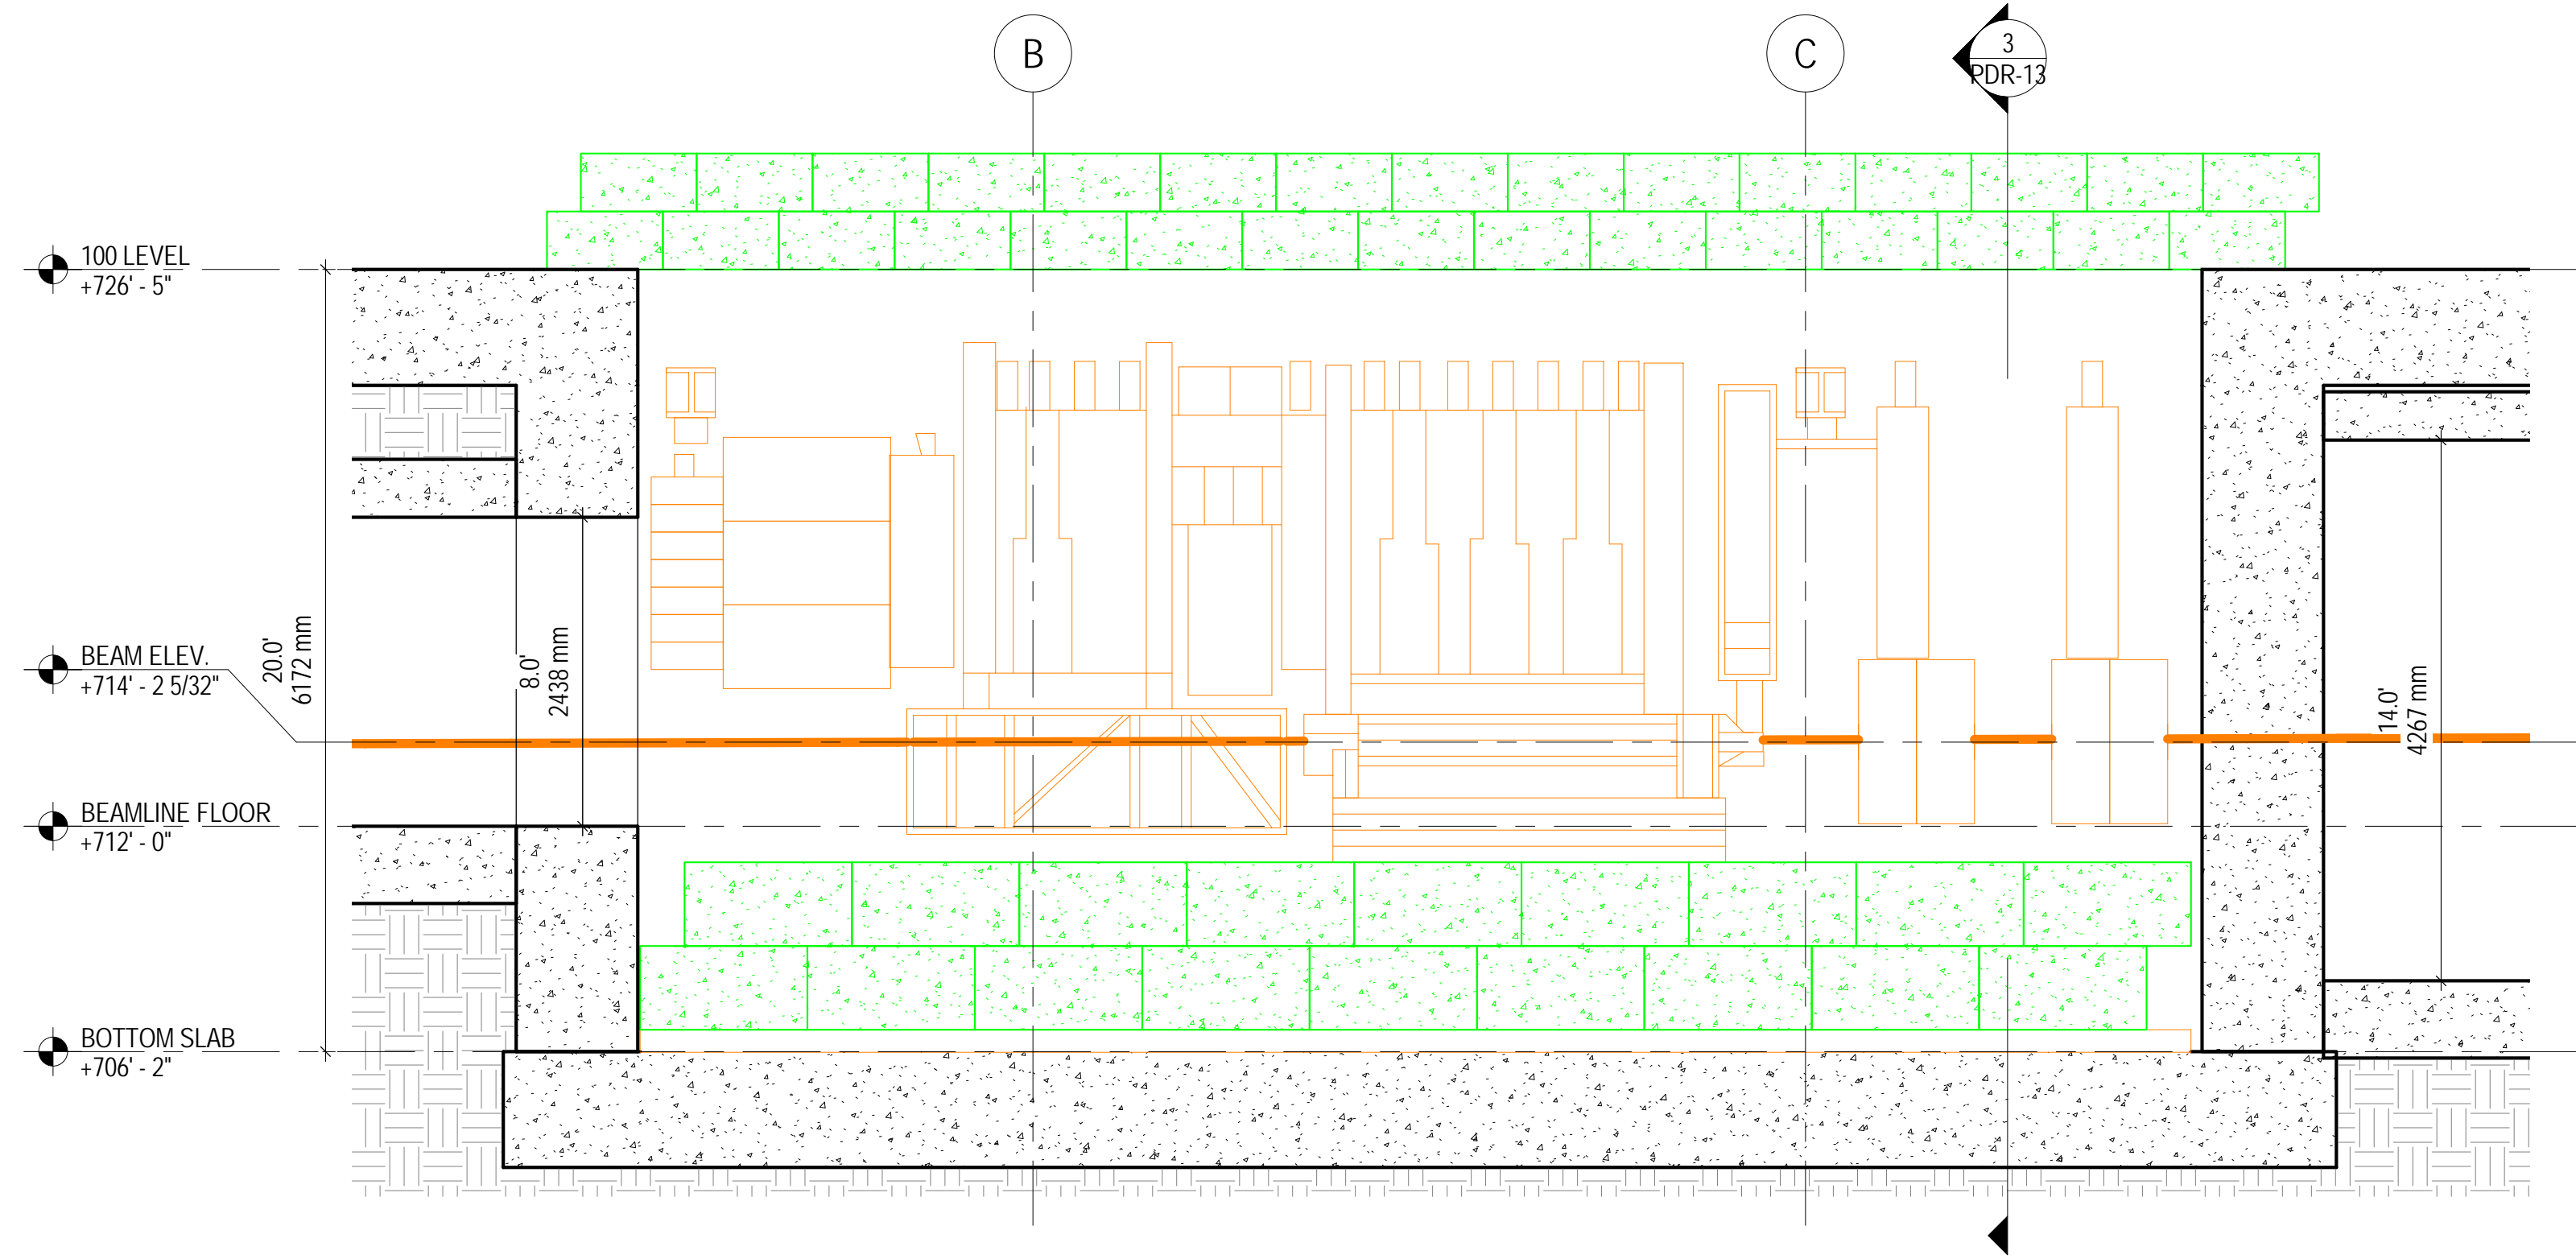

**LONGITUDINAL SECTION DETAIL - TARGET**



SCALE: 1/4" = 1'-0"

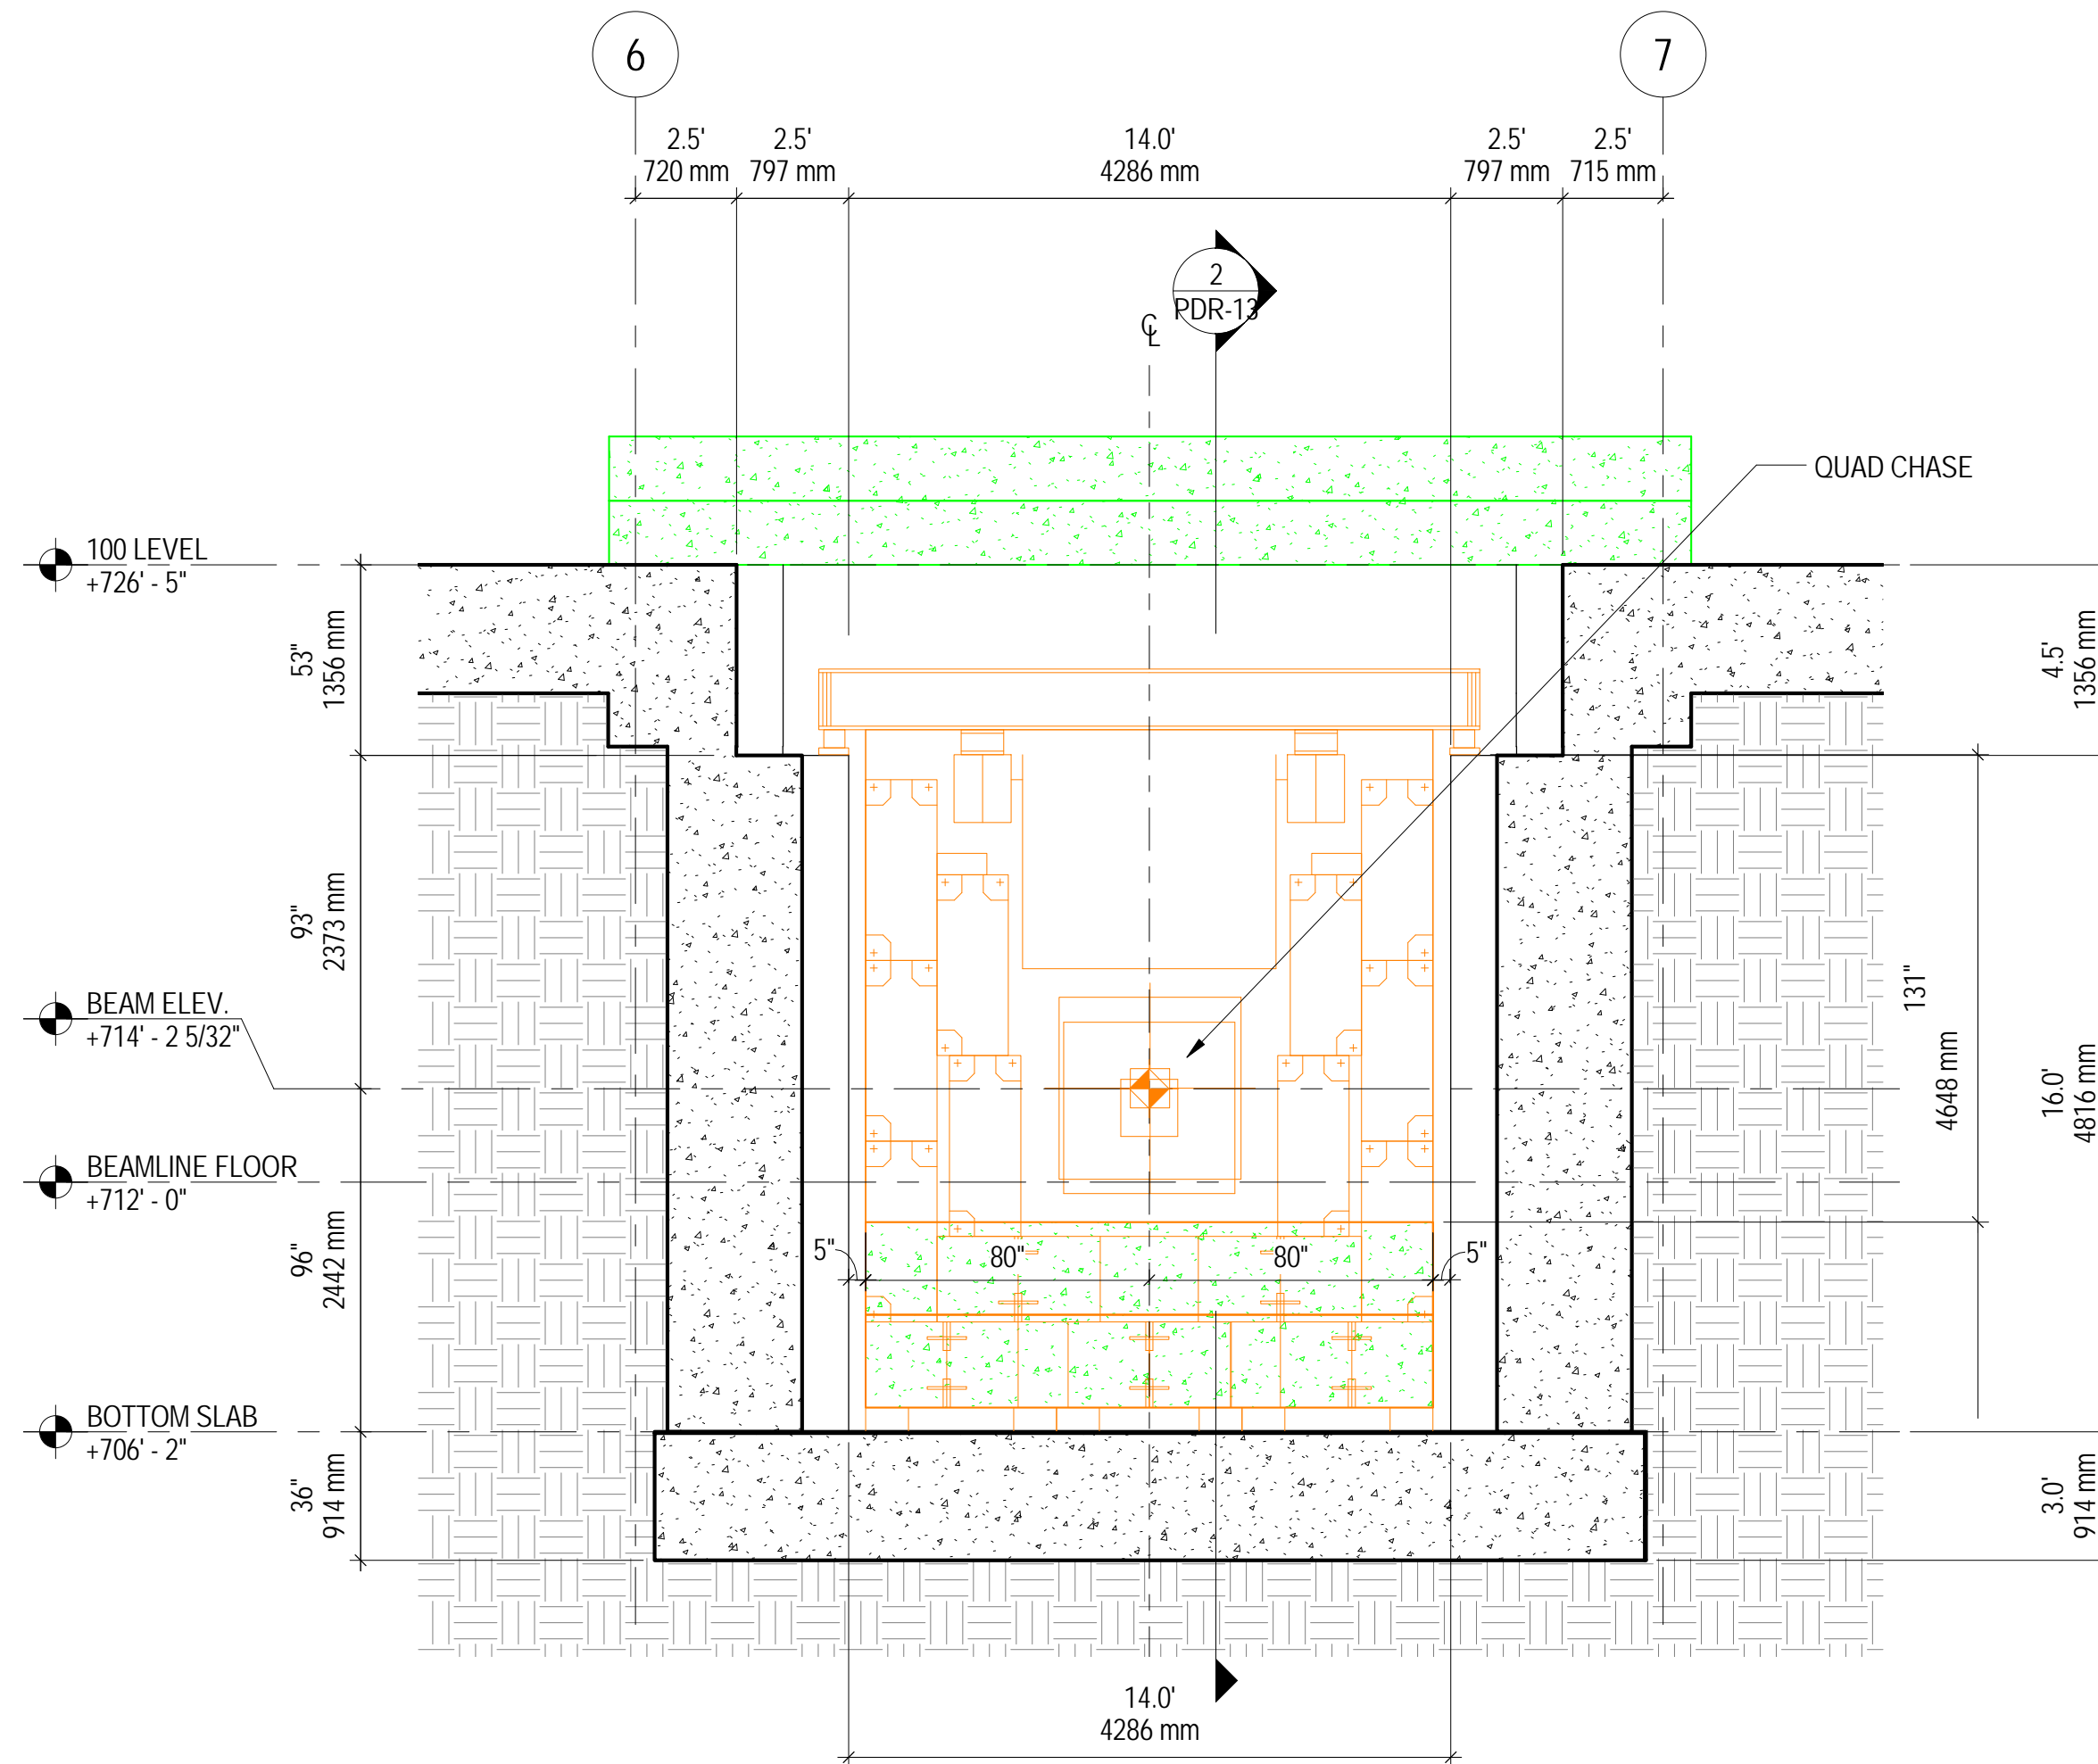

**TRANSVERSE SECTION DETAIL - TARGET**

SCALE: 1/4" = 1'-0"

SCALE:

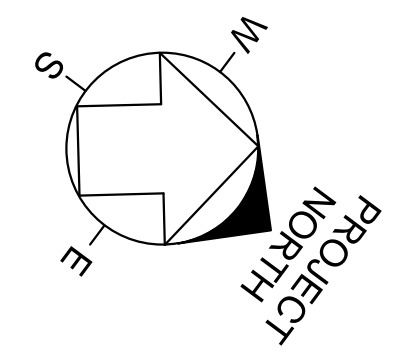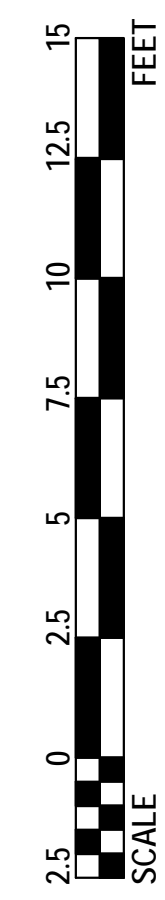

ENLARGED PLANS AND SECTIONS





DATE  
**08 MAY 2013**

PROJECT NO.  
**6-13-1**

DRAWING NO.  
**PDR-13**




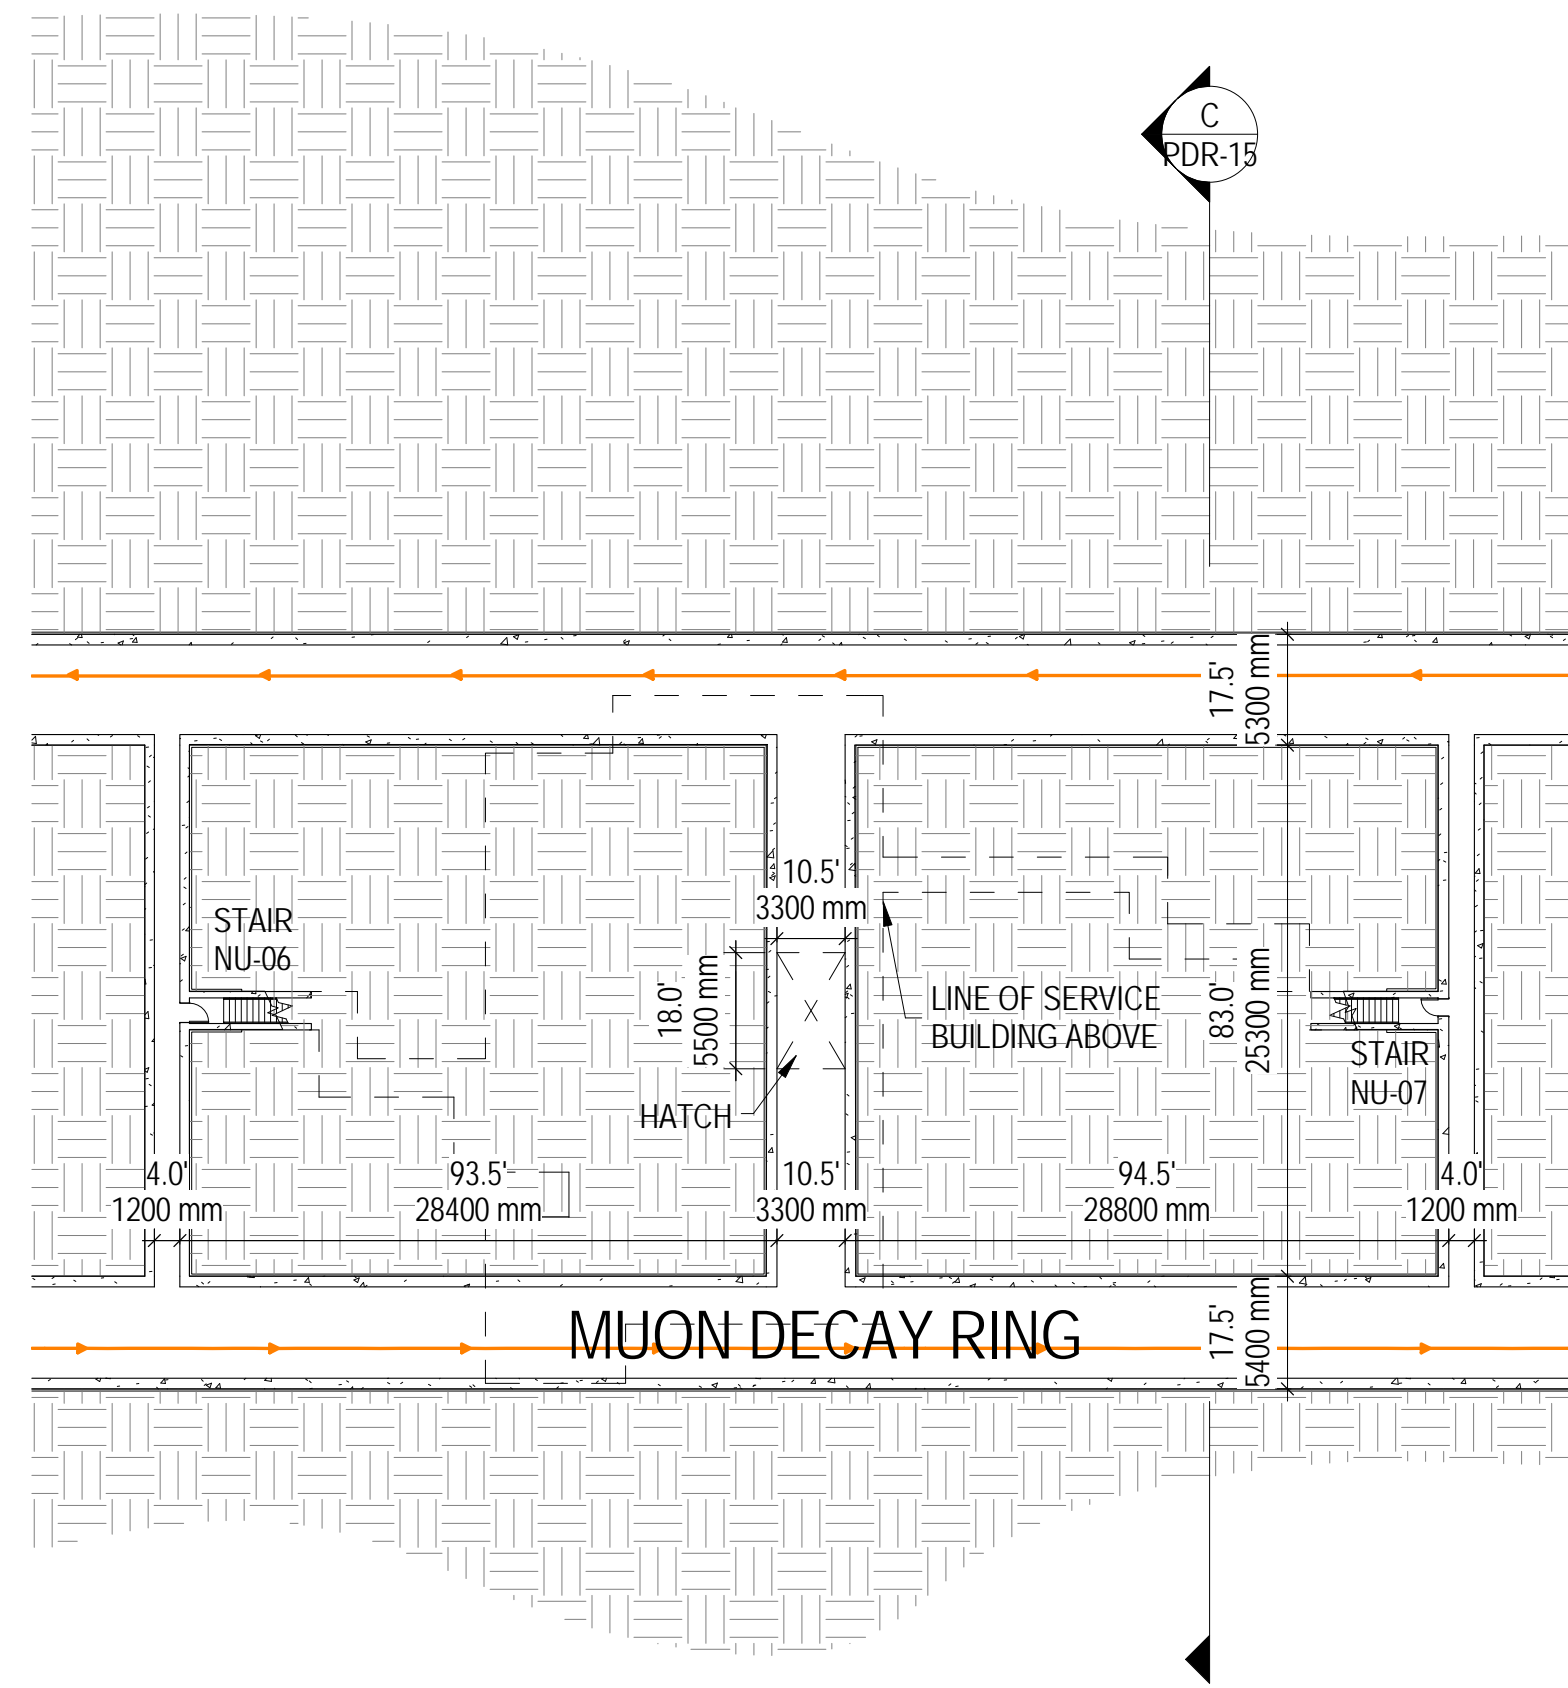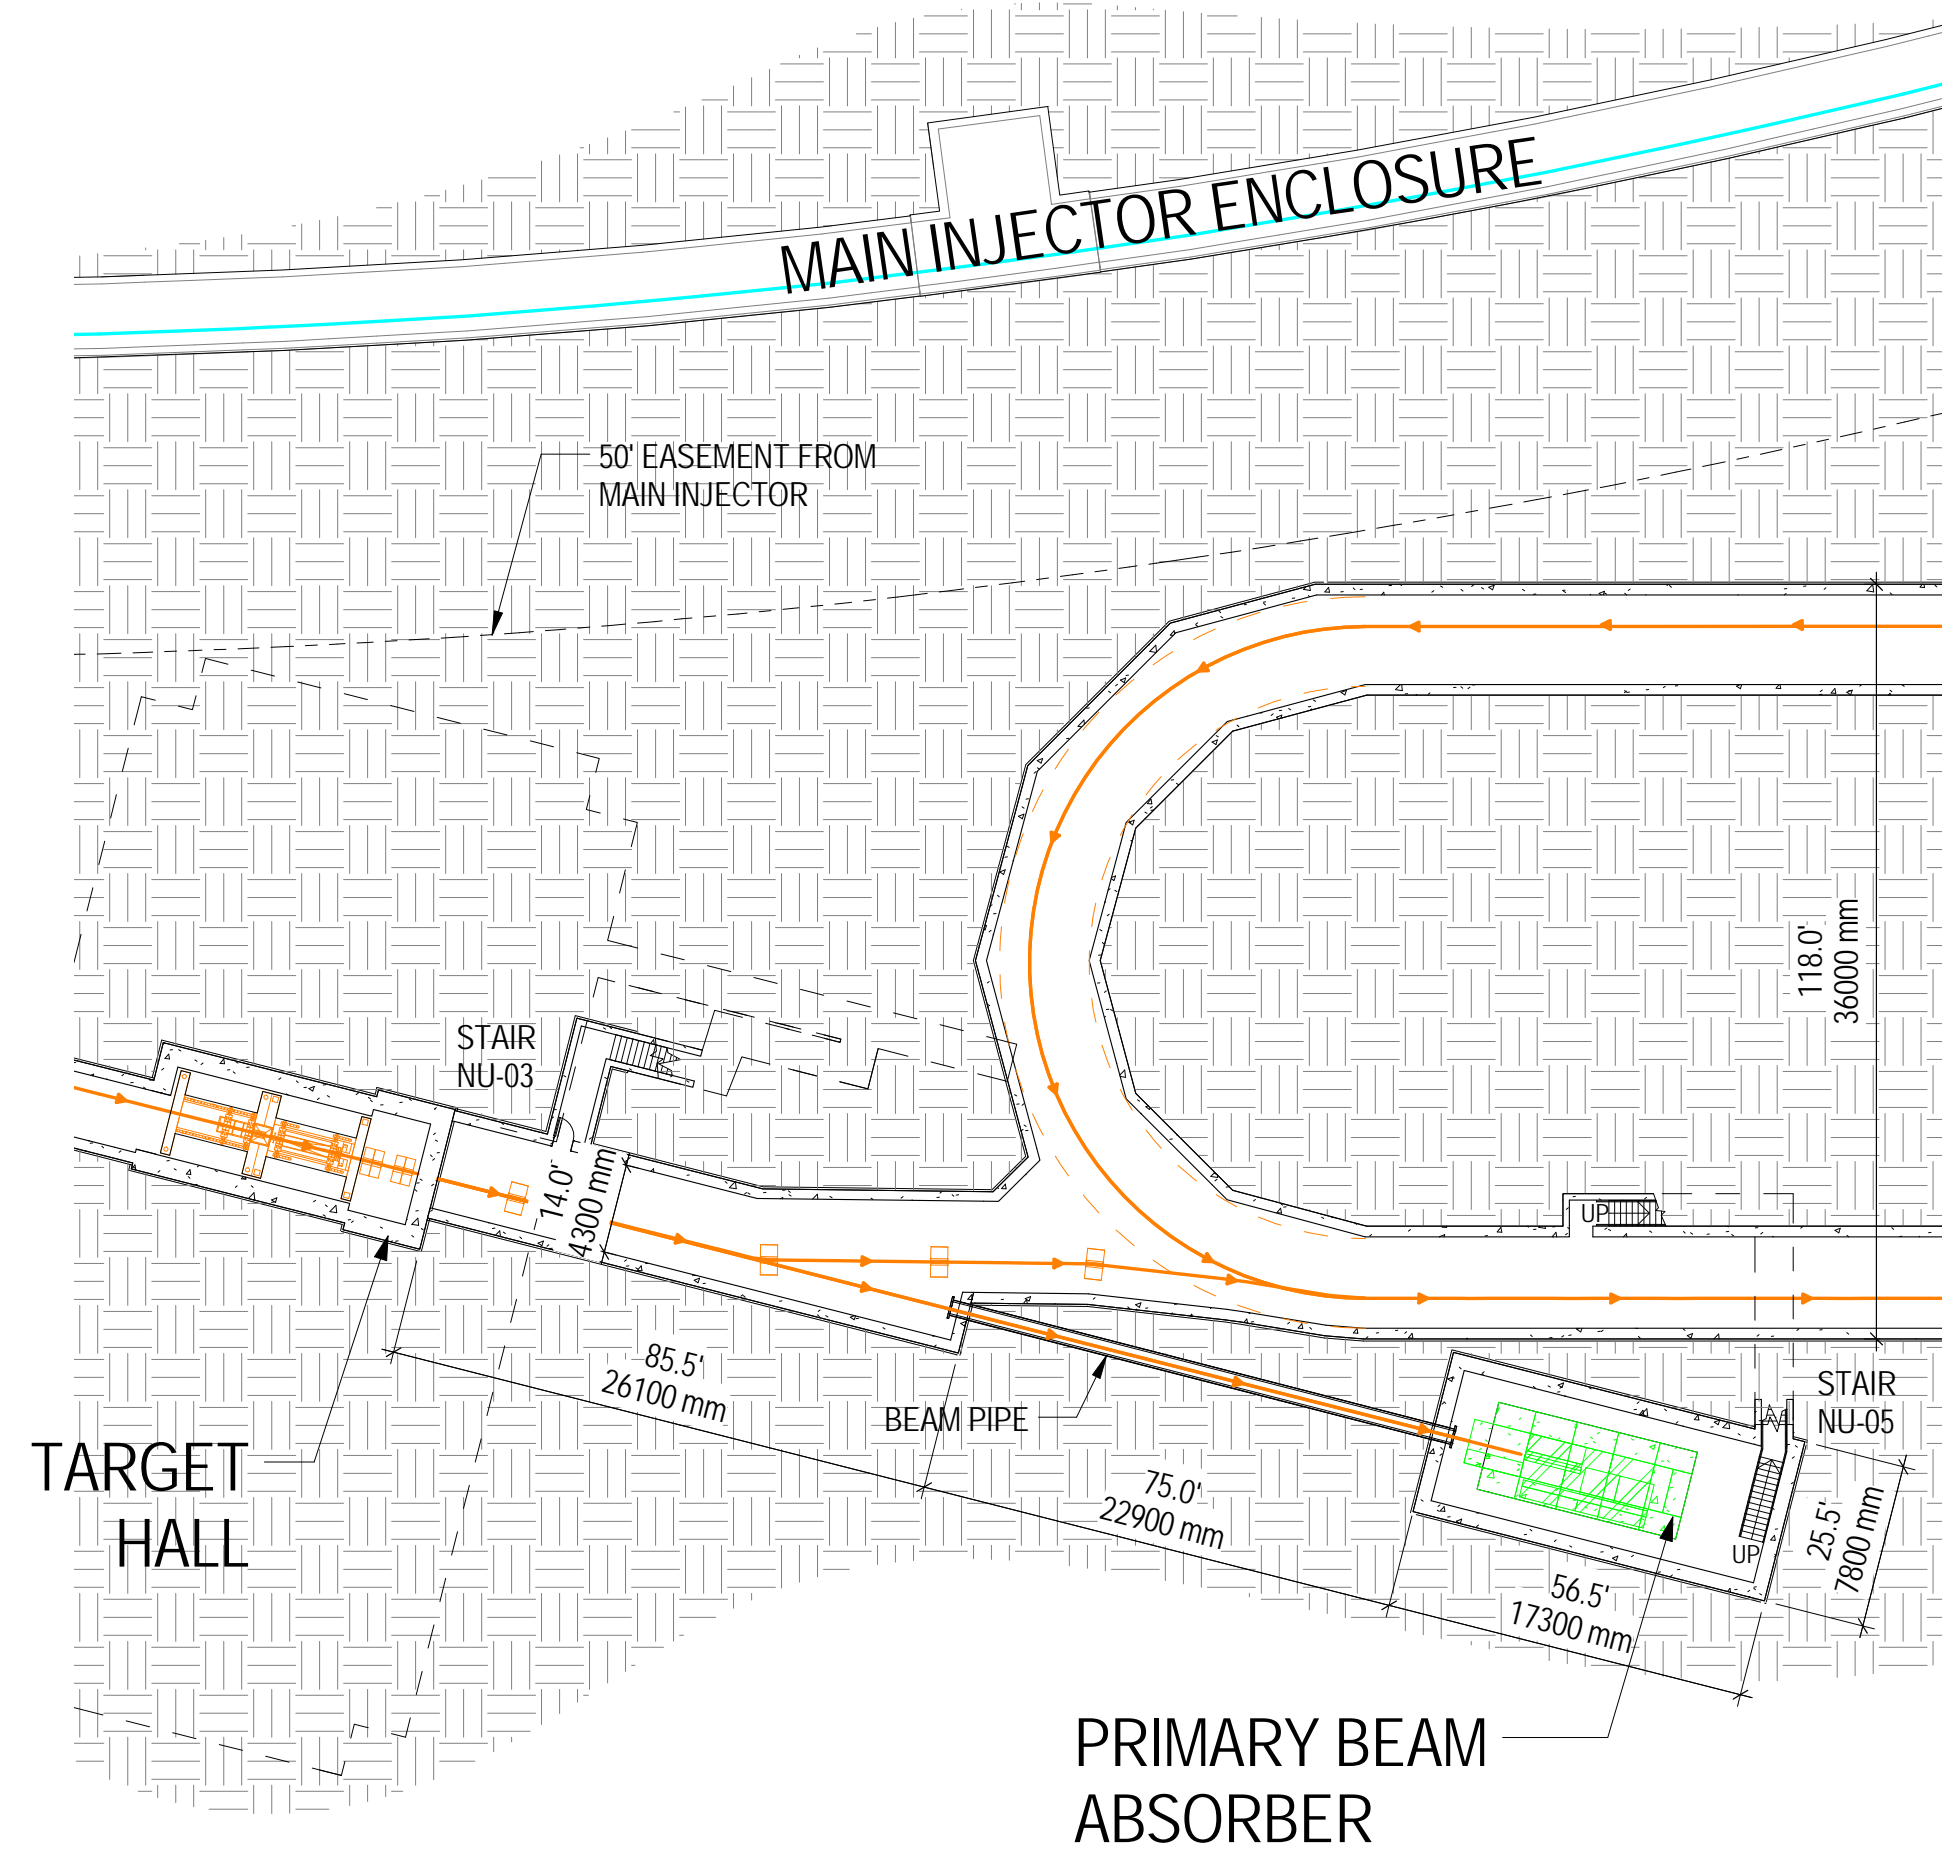


FLOOR PLAN ELEV. 708.00'  
SCALE: 1" = 30'-0"

**MUON DECAY RING ENCLOSURE**

DIMENSIONS:	14' WIDE BY 14' HIGH	SPECIAL:	EXHAUST AND ADMINISTRATION CONTROL ACCESS.
CONSTRUCTION:	CONCRETE	SMOKE CONTROL:	EMERGENCY PERSONNEL MANUAL ACCESS FANS FOR SMOKE ABATEMENT.
FUNCTION:	HOUSE BEAMLINE COMPONENTS	FIRE DETECTION:	AIR SAMPLING SMOKE AND LINEAR TYPE HEAT DETECTION.
SHIELDING:	12 FT EARTH EQUIVALENT	FIRE NOTIFICATION:	AUDIBLE AND VISUAL DEVICES THROUGHOUT.
EQUIPMENT ACCESS:	VIA SHIELDED HATCH		
CABLE TRAY:	(2) 18" BY ACCEL.		
LCW:	LESS THAN 50		
OCCUPANT LOAD:	600 FT. MAXIMUM TRAVEL DISTANCE TO STAIRWAY. STAIRWAY FIRE RATED CONSTRUCTION DISCHARGE TO SURFACE. EMERGENCY LIGHTING AND EXIT SIGNAGE THROUGHOUT, SMOKE PROOF STAIRWAYS.		
EGRESS:			

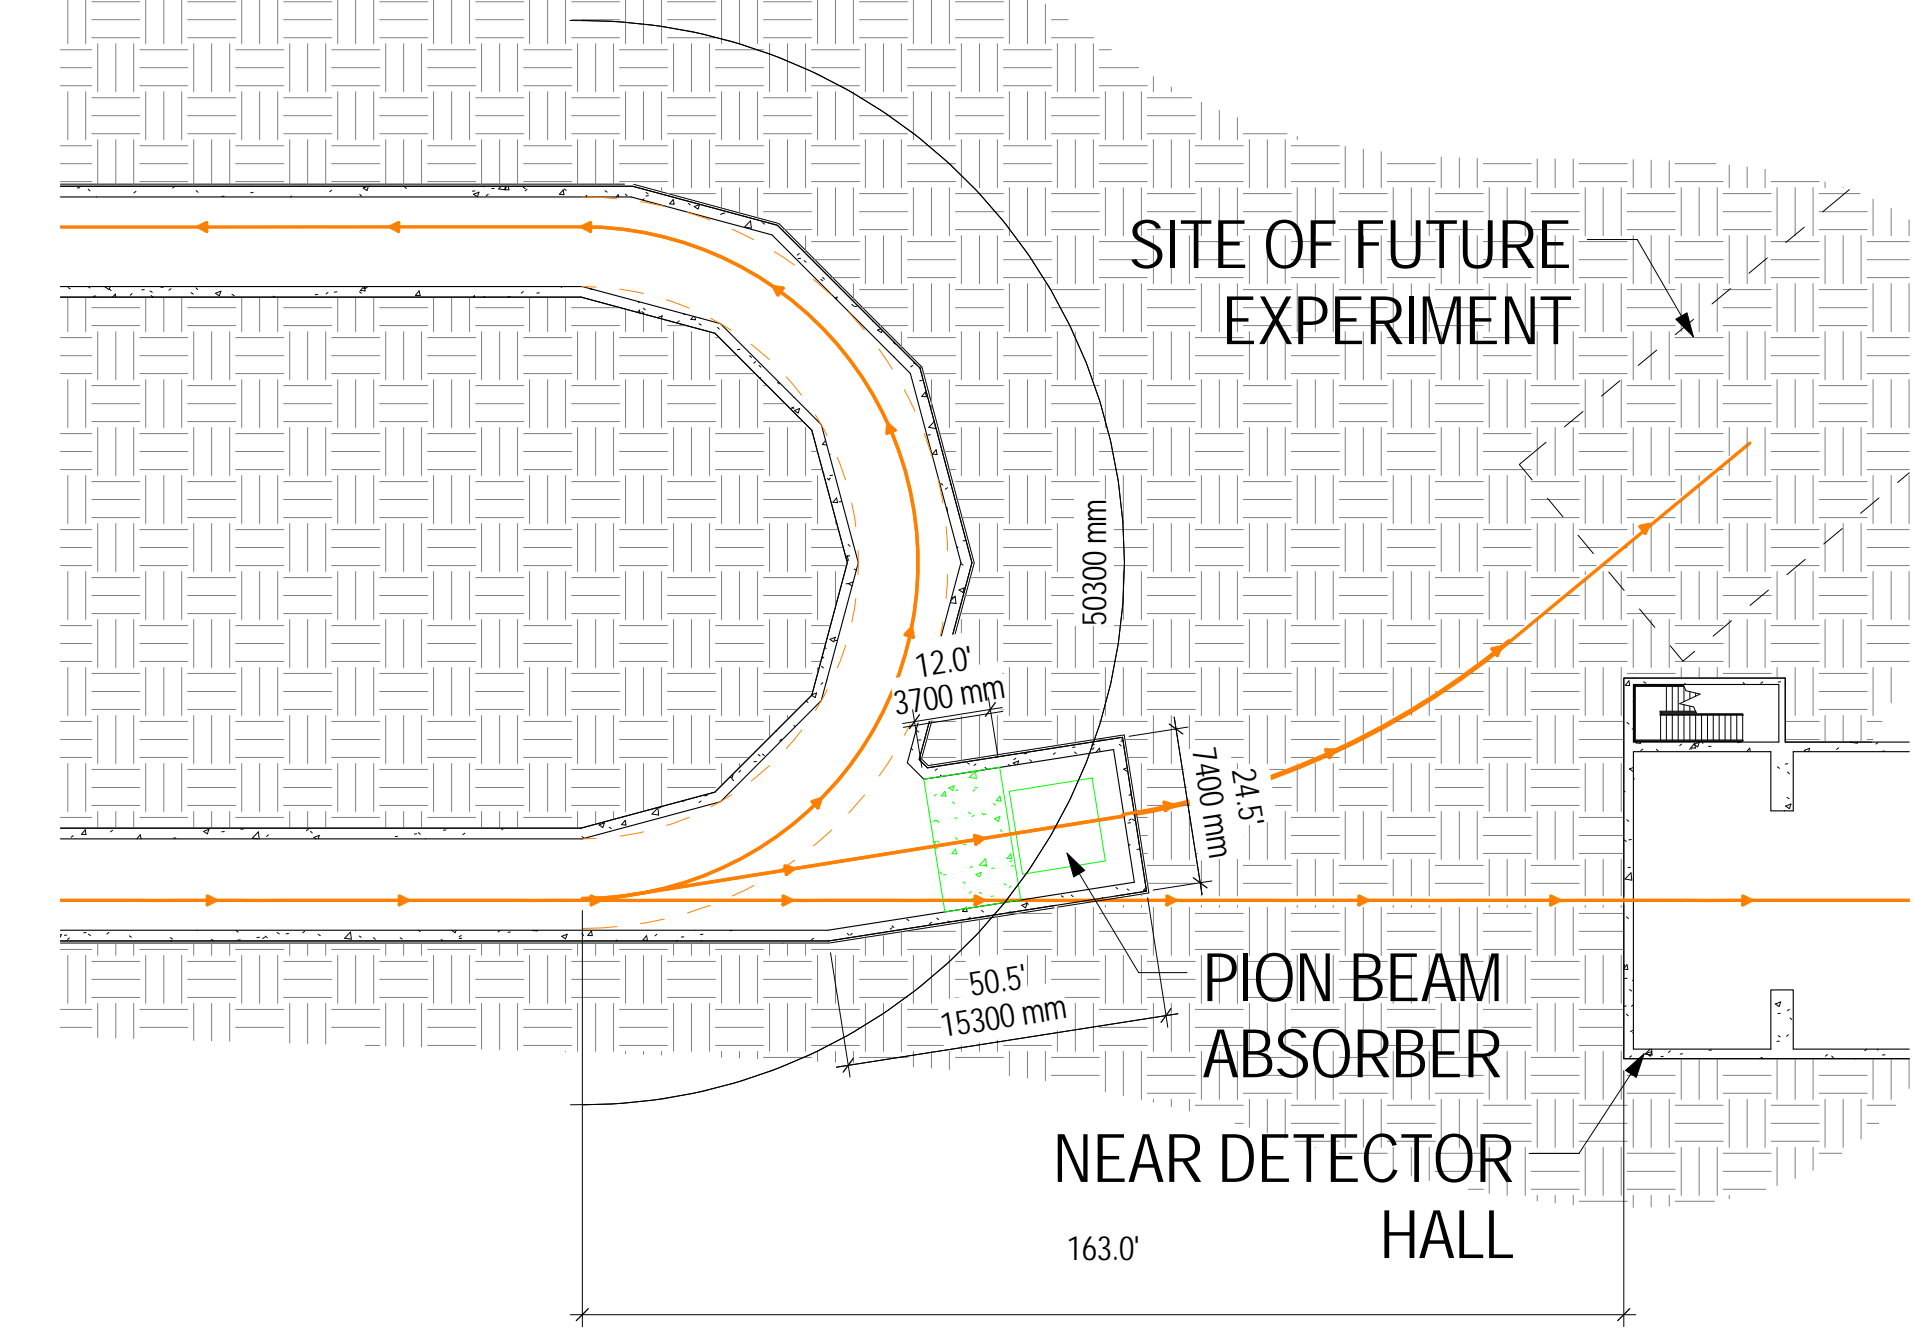

SCALE:

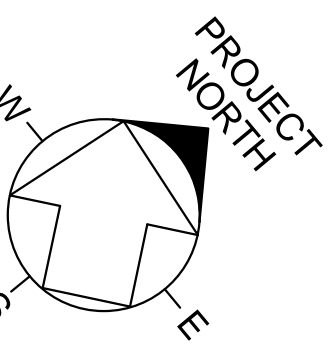


MUON DECAY RING PLAN



DATE  
**08 MAY 2013**


PROJECT NO.  
**6-13-1**

DRAWING NO.  
**PDR-14**

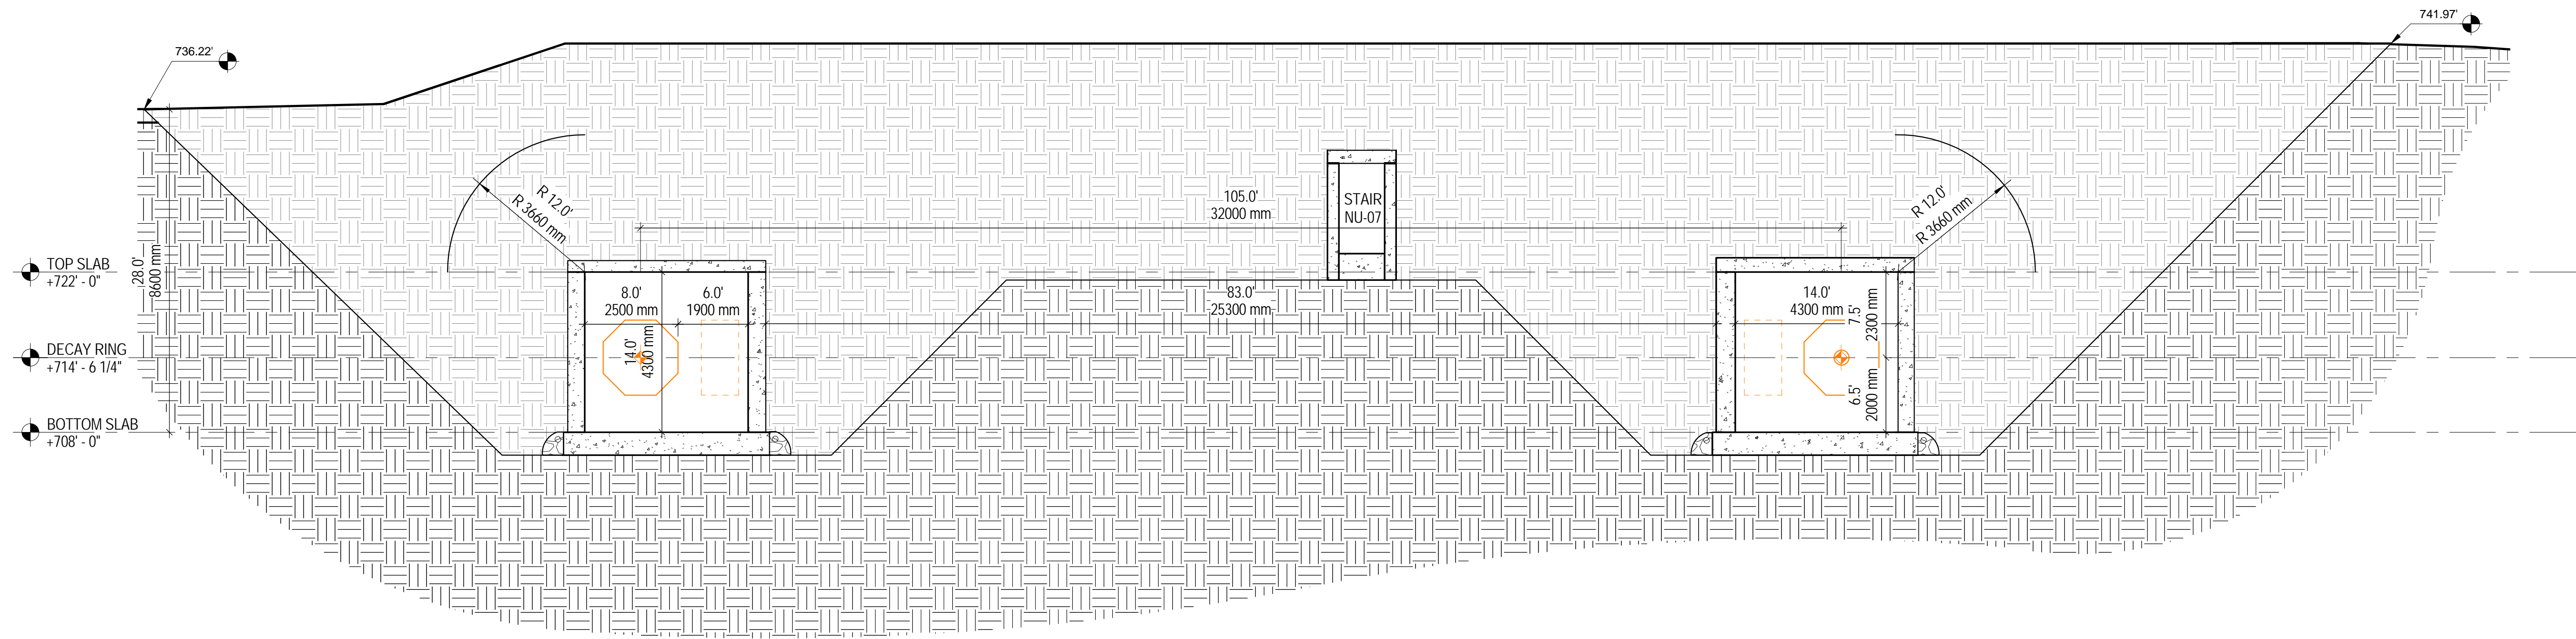


SECTION

SCALE: 1/8" = 1'-0"

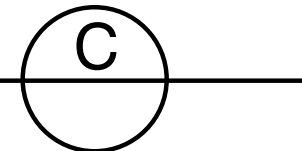

SCALE:

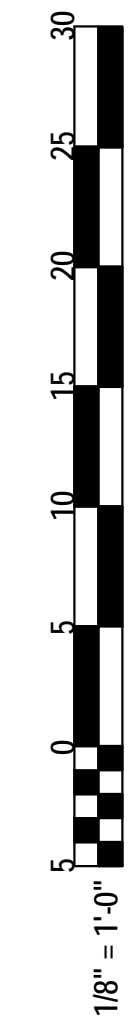


MUON DECAY RING SECTION



DATE  
**08 MAY 2013**

PROJECT NO.  
**6-13-1**



DRAWING NO.  
**PDR-15**

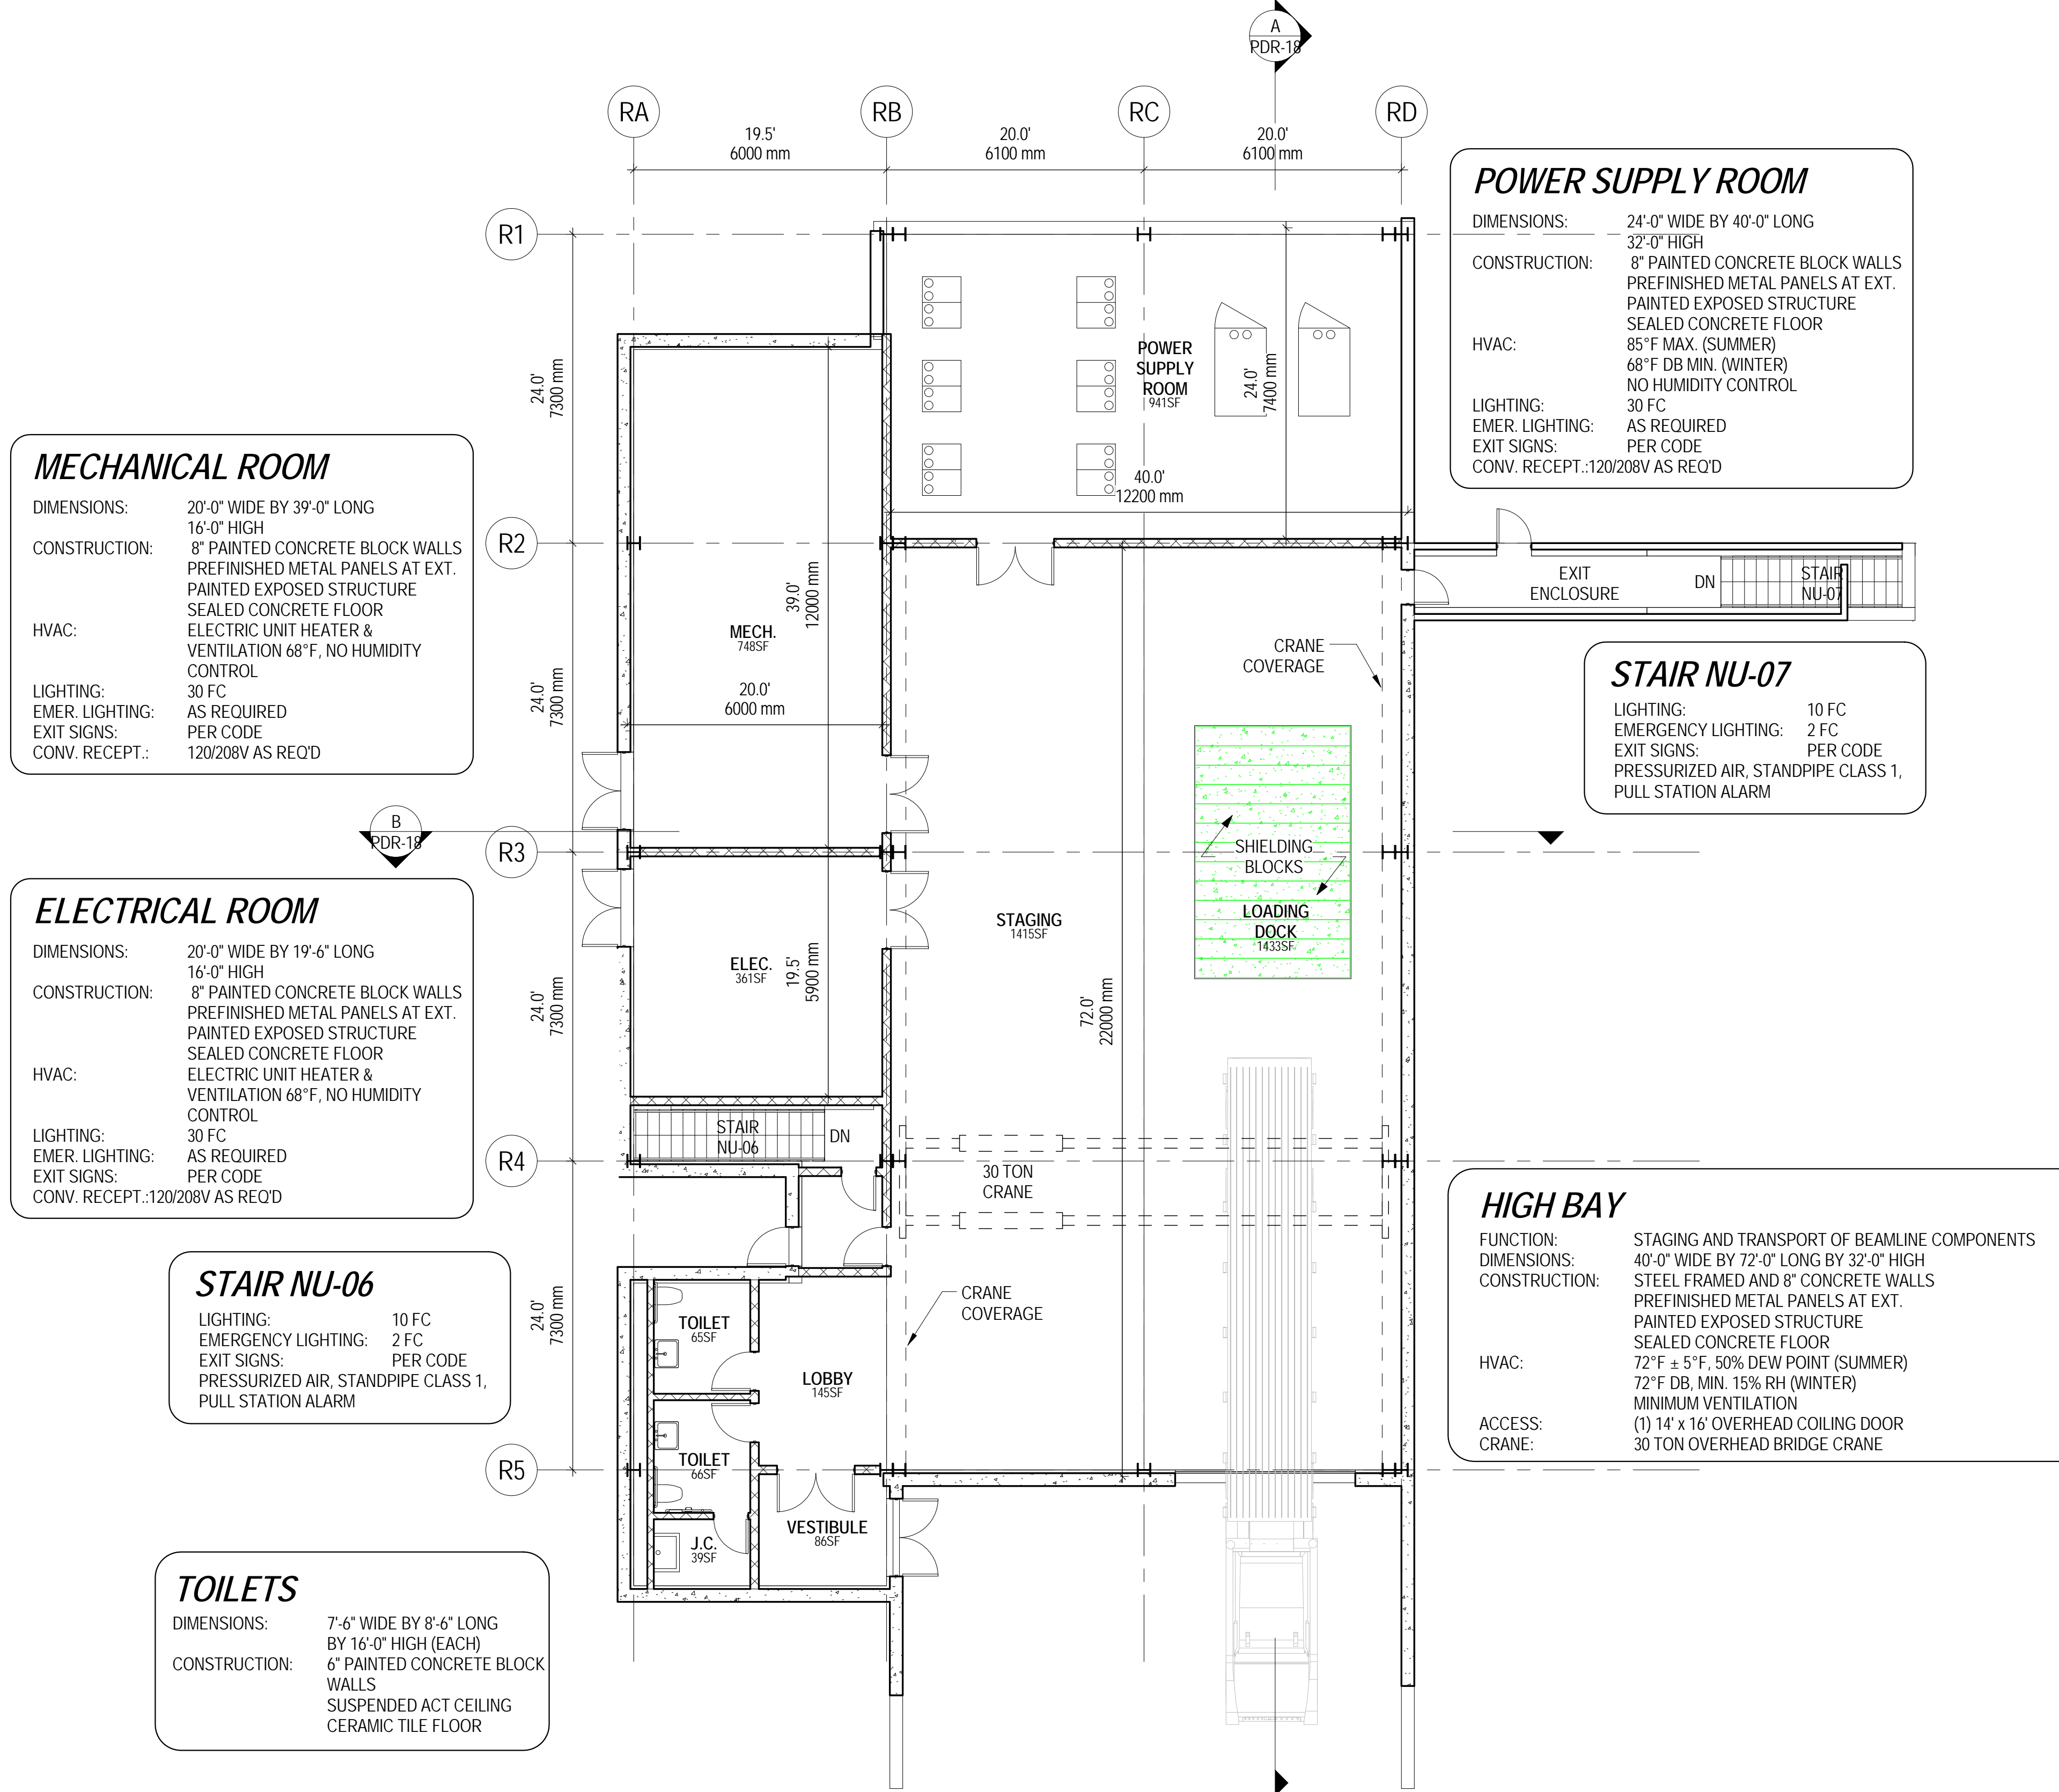

FLOOR PLAN ELEV. 737.50'

SCALE: 1/8" = 1'-0"

SCALE:

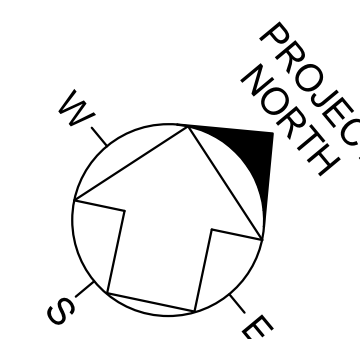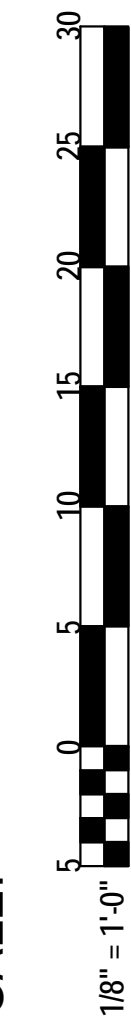

MUON DECAY RING BUILDING PLAN



DATE

08 MAY 2013


PROJECT NO.

6-13-1

DRAWING NO.

PDR-16



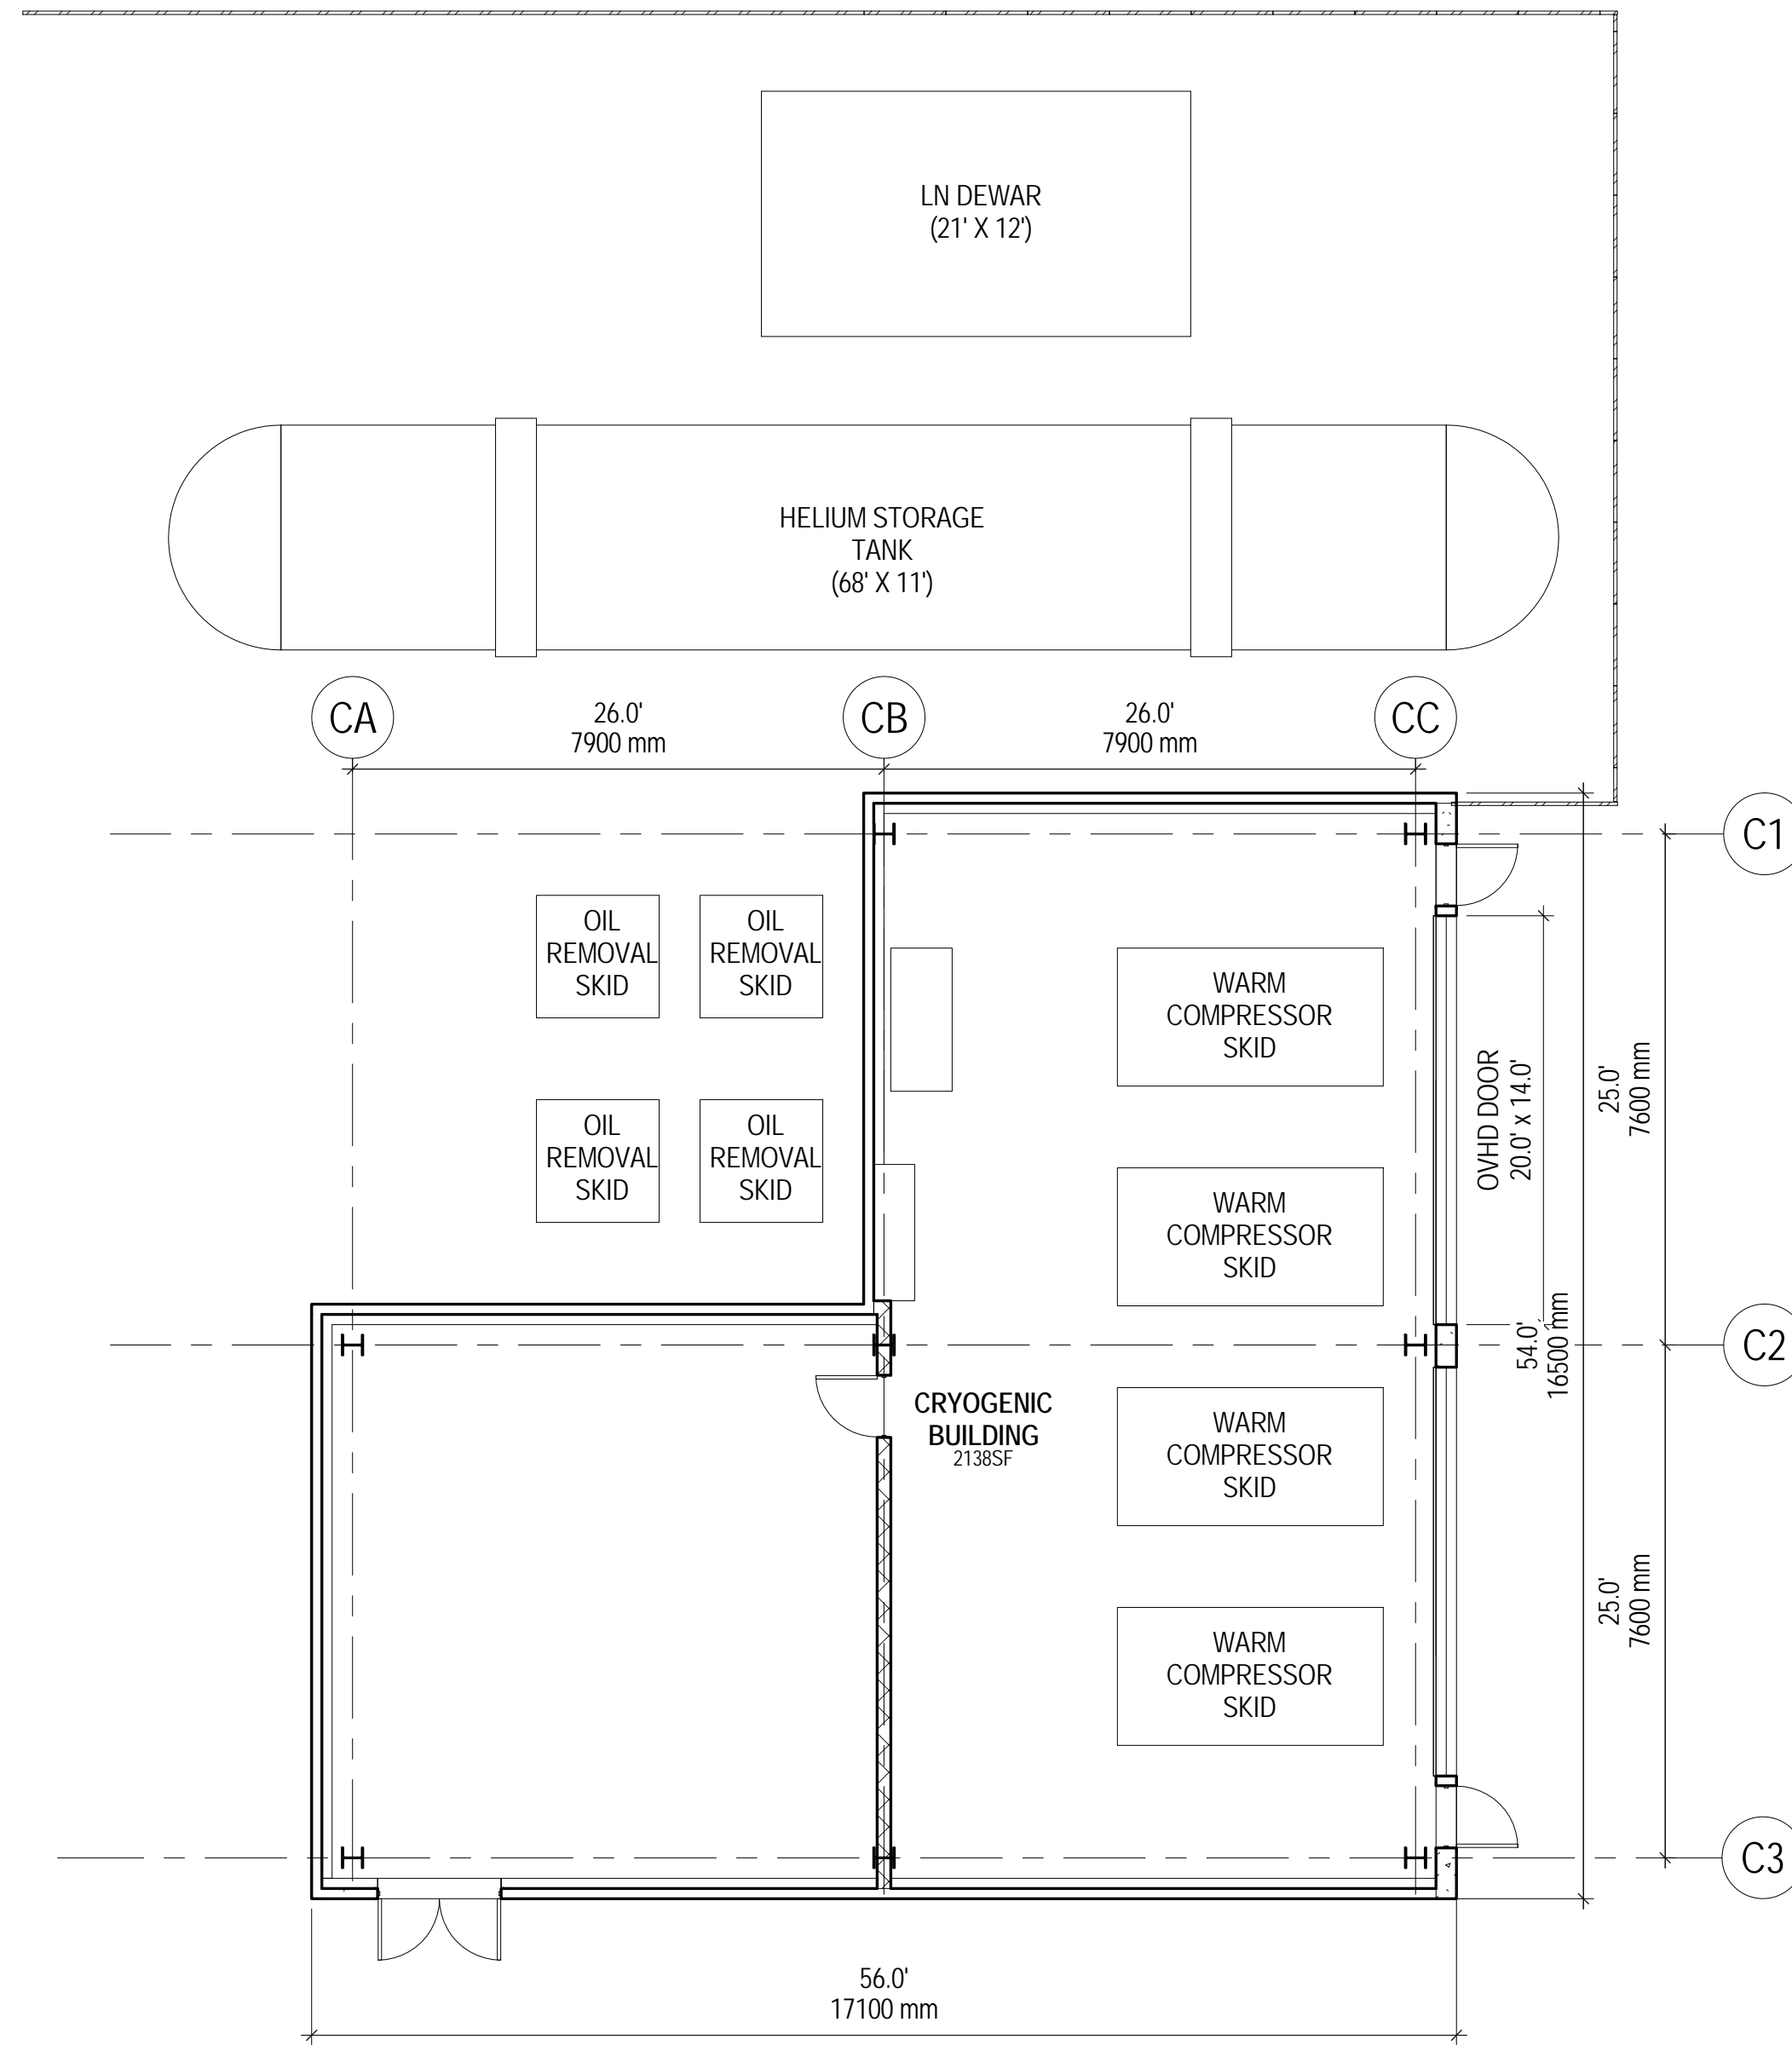


**FLOOR PLAN ELEV. 737.50'**

SCALE: 1/8" = 1'-0"

**CRYOGENIC BUILDING**

**FUNCTION:** HOUSES CRYO EQUIPMENT TO PROVIDE SEPARATION FROM SENSITIVE ELECTRONIC EQUIPMENT.  
**DIMENSIONS:** 54'-0" WIDE BY 56'-0" LONG  
**CONSTRUCTION:** METAL PANELS ON BRACED STEEL FRAME; BUILT UP ROOF ON INSULATION AND METAL DECK (2) 20' x 14' OVERHEAD COILING DOORS FOR EQUIPMENT ACCESS  
**ACCESS:** FORKLIFT  
**HANDLING:** VENTILATION AND HEATING ONLY  
**HVAC:** MIN. 68°F, NO MIN. RH  
**PROCESS WATER:** ICW FOR WARM COMPRESSOR  
**PURGE (ODH) VENT.:** REQUIRED  
**EGRESS:** 400 FT MAXIMUM TRAVEL DISTANCE TO STAIRWAY, STAIRWAY FIRE RATED CONSTRUCTION DISCHARGE TO SURFACE. EMERGENCY LIGHTING AND EXIT SIGNAGE THROUGHOUT. MANUAL PULLS STATIONS AT EXIT DOORS  
**ERRKWCP:** O2 MONITORING SENSORS THROUGHOUT, EXHAUST PURGE FANS AND ADMINISTRATION CONTROL ACCESS PROVIDED.  
**SMOKE CONTROL:** EMERGENCY PERSONAL MANUAL ACCESS FANS FOR SMOKE ABATEMENT.  
**FIRE DETECTION:** AIR SAMPLING SMOKE & LINEAR TYPE HEAT DETECTION.  
**FIRE NOTIFICATION:** AUDIBLE & VISUAL DEVICES THROUGHOUT.  
**FIRE SUPPRESSION:** PREACTION (DRY PIPE) AUTOMATIC SPRINKLER SYSTEM (DUAL INTERLOCK)

SCALE:

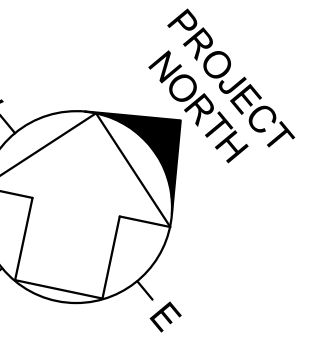


**CRYOGENIC BUILDING PLAN**



DATE  
**08 MAY 2013**


PROJECT NO.  
**6-13-1**

DRAWING NO.  
**PDR-17**

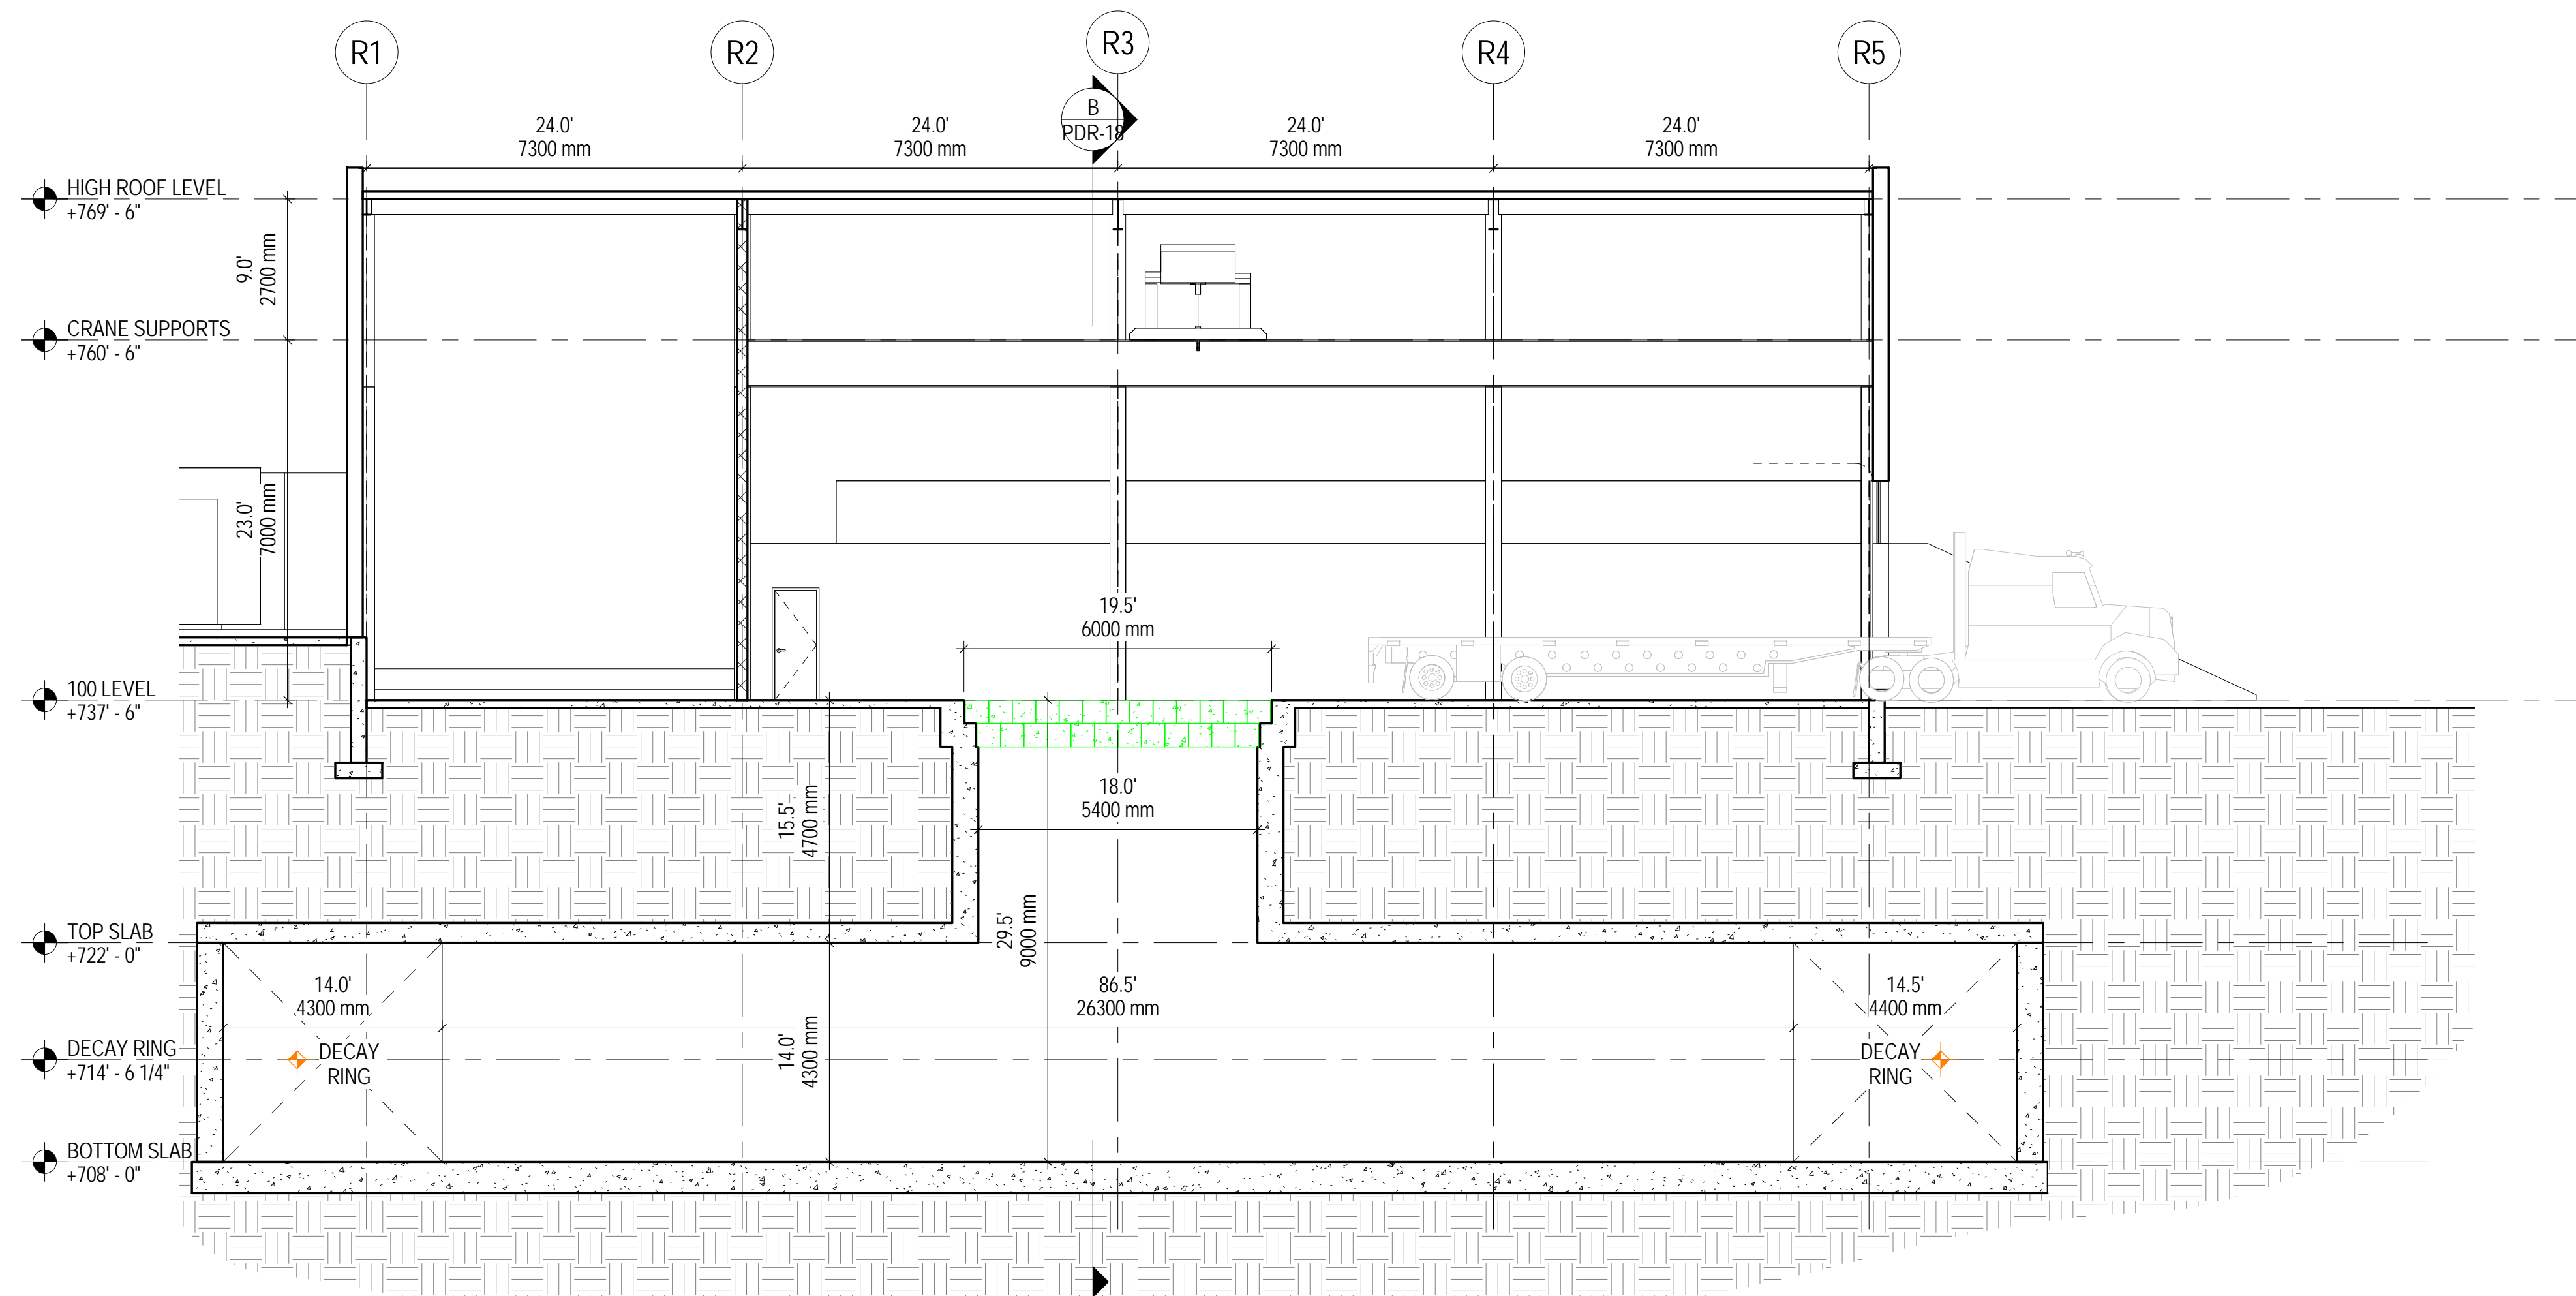


**LONGITUDINAL SECTION**

SCALE: 1/8" = 1'-0"

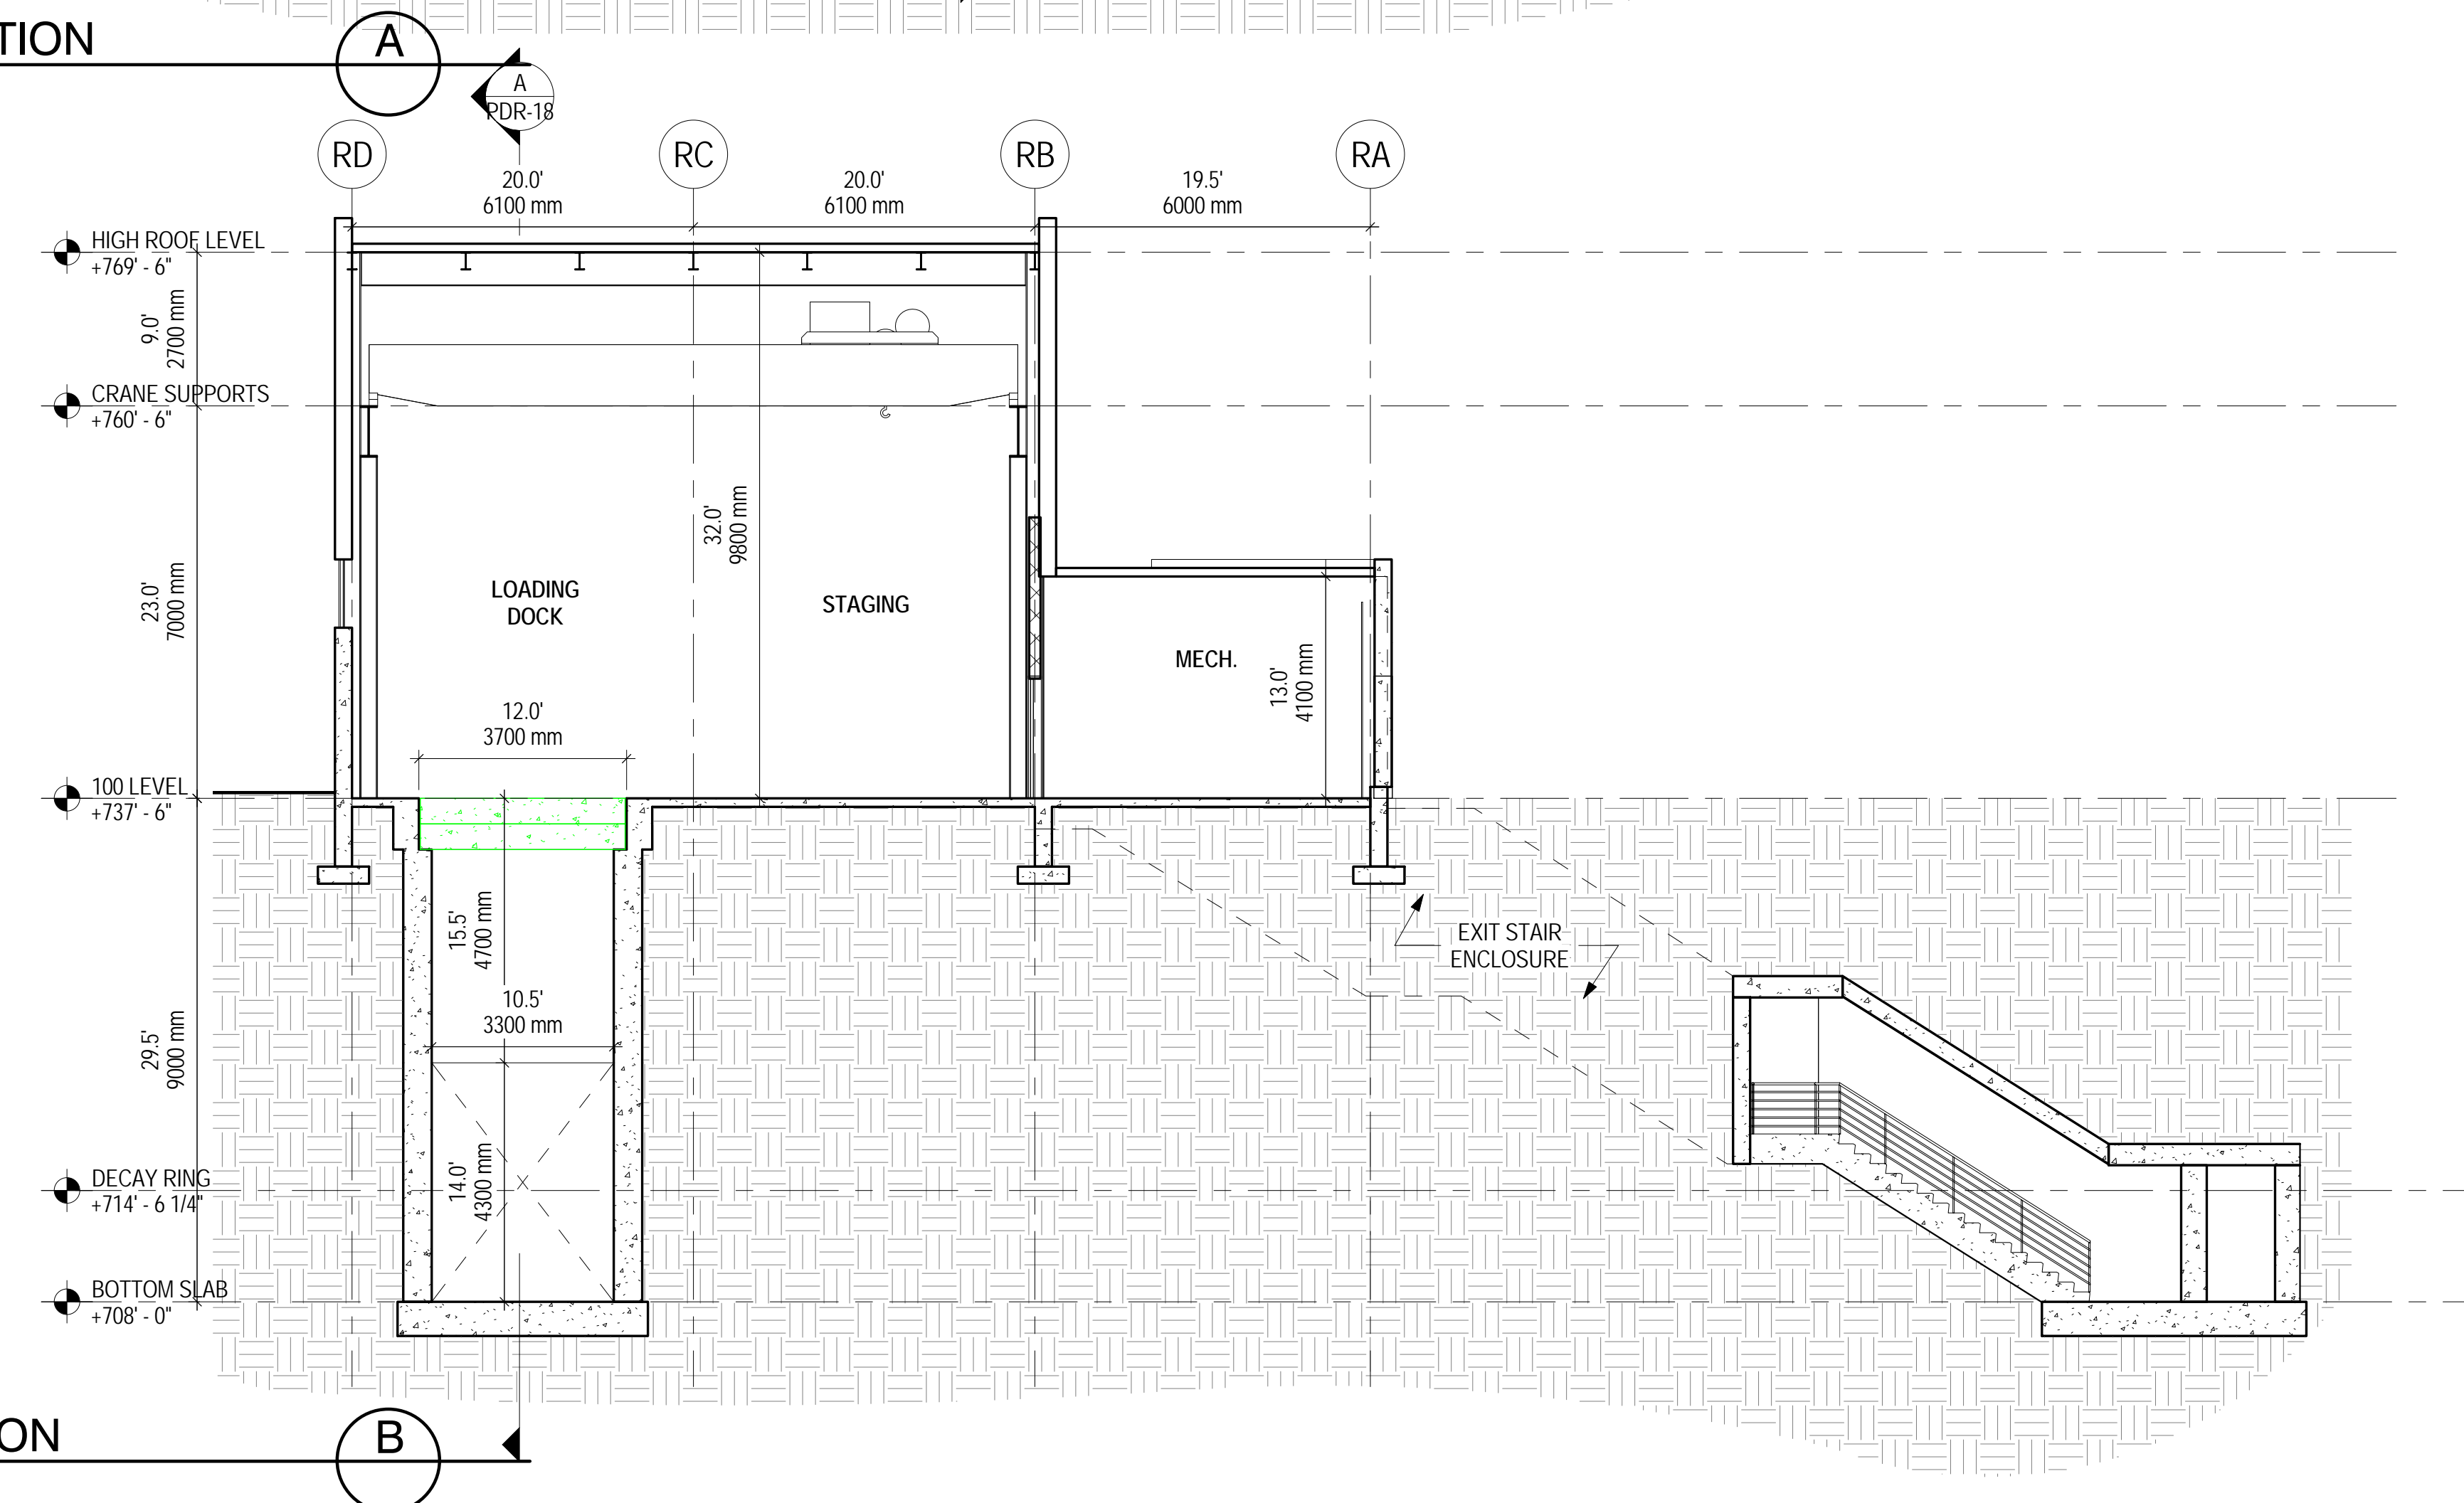

**TRANSVERSE SECTION**

SCALE: 1/8" = 1'-0"

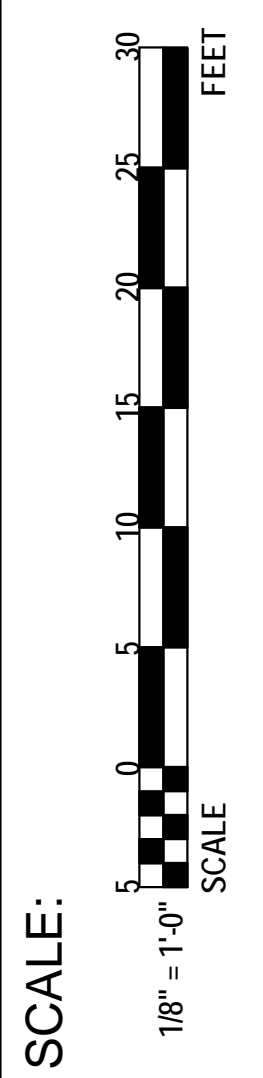

SCALE:

MUON DECAY RING BUILDING SECTIONS



DATE




08 MAY 2013

PROJECT NO.

6-13-1

DRAWING NO.

PDR-18

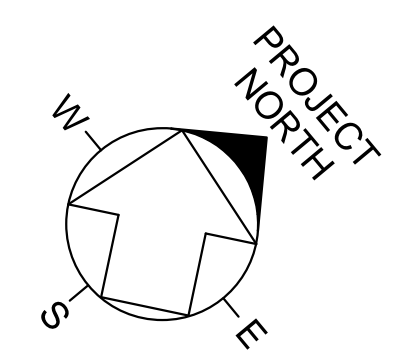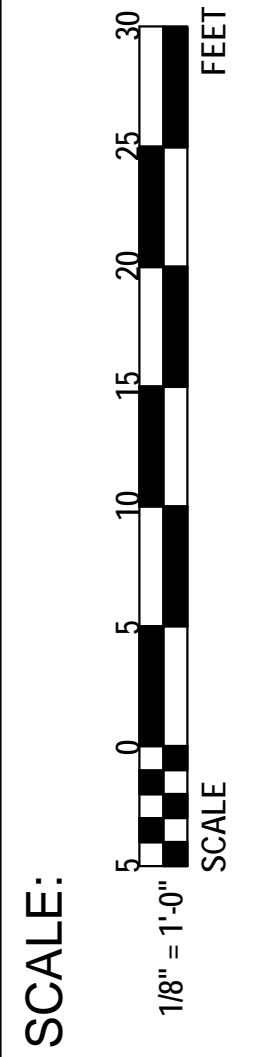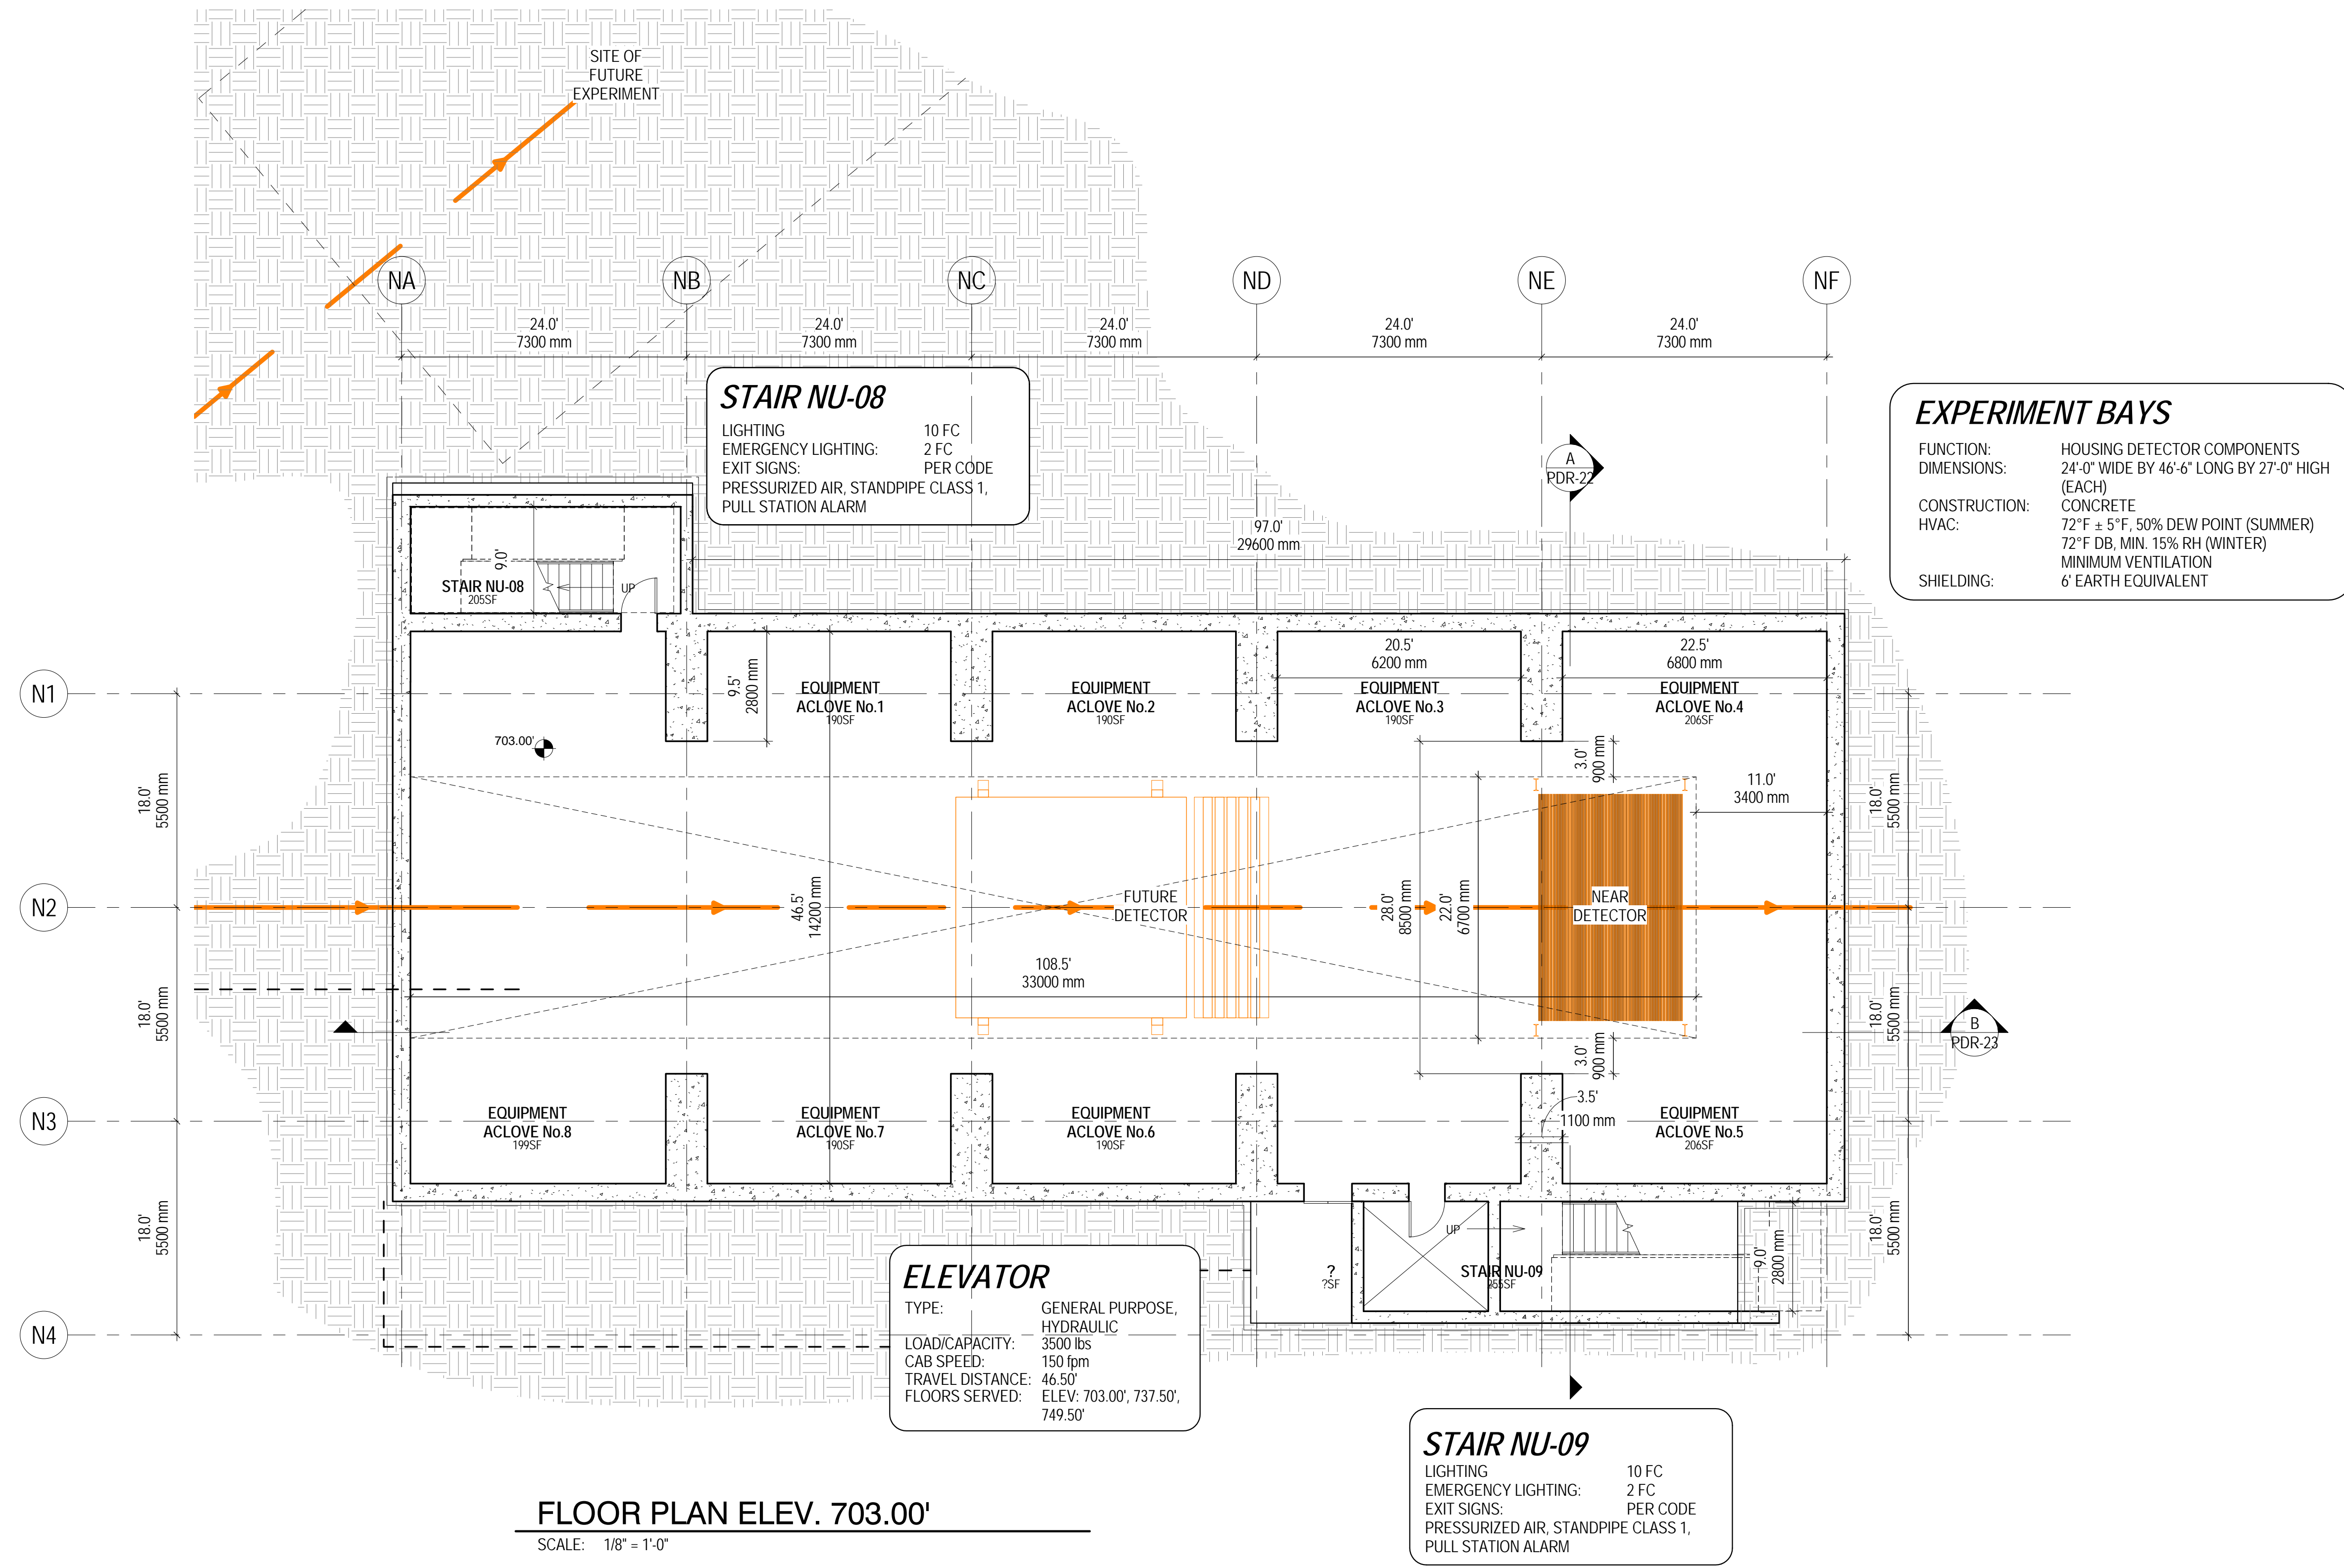

NEAR DETECTOR HALL FLOOR PLAN SHEET 1



DATE: **08 MAY 2013**  
 PROJECT NO.: **6-13-1**  
 DRAWING NO.: **PDR-19**



### HIGH BAY

**FUNCTION:** PROVIDE INSTALLATION AND ASSEMBLY OF nuSTORM NEAR DETECTOR AND PROVIDE SPACE FOR FUTURE DETECTORS  
**DIMENSIONS:** 317'-0" WIDE BY 169'-0" LONG BY 29'-6" HIGH  
**CONSTRUCTION:** CONCRETE  
**SHIELDING:** BOTTOM & SIDES: 1'-6" CONCRETE W/ 4'-6" EARTH  
 TOP: 6'-0" CONC. (2 LAYERS OF 3'-0" CONC. SHIELDING BLOCKS)  
**EQUIPMENT ACCESS:** (1) 14' X 16' OVERHEAD ROLLUP DOOR FOR SEMI TRUCK ACCESS  
**CRANE:** (2) 30 TON OVERHEAD BRIDGE CRANES  
**HVAC:** SUMMER: 72°F (+/- 5°F), 50°F DEW POINT  
 WINTER: 72°F, MIN. 15% RH  
**VENTILATION:** TBD  
**EGRESS:** 400 FOOT MAXIMUM TRAVEL DISTANCE TO STAIRWAY. STAIRWAY TO BE OF FIRE RATED CONSTRUCTION; DISCHARGE TO SURFACE.  
**SMOKE CONTROL:** EMERGENCY LIGHTING AND EXIT SIGNAGE THROUGHOUT MANUAL; PULL STATIONS AT EXIT DOORS. EMERGENCY PERSONAL MANUAL ACCESS FANS FOR SMOKE ABATEMENT  
**FIRE DETECTION:** AIR SAMPLING SMOKE & LINEAR TYPE HEAT DETECTION  
**FIRE NOTIFICATION:** AUDIBLE AND VISUAL DEVICES THROUGHOUT  
**FIRE SUPPRESSION:** PREACTION (DRY PIPE) AUTOMATIC SPRINKLER SYSTEM (DUAL INTERLOCK)

### MECHANICAL ROOM

**DIMENSIONS:** 24'-0" WIDE BY 17'-6" LONG  
 16'-0" HIGH  
**CONSTRUCTION:** 8" PAINTED CONCRETE BLOCK WALLS  
 PREFINISHED METAL PANELS AT EXT.  
 PAINTED EXPOSED STRUCTURE  
 SEALED CONCRETE FLOOR  
**HVAC:** ELECTRIC UNIT HEATER & VENTILATION 68°F, NO HUMIDITY CONTROL  
**LIGHTING:** 30 FC  
**EMER. LIGHTING:** AS REQUIRED  
**EXIT SIGNS:** PER CODE  
**CONV. RECEPT.:** 120/208V AS REQ'D

### ELECTRICAL ROOM

**DIMENSIONS:** 22'-6" WIDE BY 17'-6" LONG  
 16'-0" HIGH  
**CONSTRUCTION:** 8" PAINTED CONCRETE BLOCK WALLS  
 PREFINISHED METAL PANELS AT EXT.  
 PAINTED EXPOSED STRUCTURE  
 SEALED CONCRETE FLOOR  
**HVAC:** ELECTRIC UNIT HEATER & VENTILATION 68°F, NO HUMIDITY CONTROL  
**LIGHTING:** 30 FC  
**EMER. LIGHTING:** AS REQUIRED  
**EXIT SIGNS:** PER CODE  
**CONV. RECEPT.:** 120/208V AS REQ'D

### TOILETS


**DIMENSIONS:** 7'-6" WIDE BY 8'-6" LONG  
 BY 16'-0" HIGH (EACH)  
**CONSTRUCTION:** 6" PAINTED CONCRETE BLOCK WALLS  
 SUSPENDED ACT CEILING  
 CERAMIC TILE FLOOR

### ELEVATOR

**TYPE:** GENERAL PURPOSE, HYDRAULIC  
**LOAD/CAPACITY:** 3500 lbs  
**CAB SPEED:** 150 fpm  
**TRAVEL DISTANCE:** 46.50'  
**FLOORS SERVED:** ELEV: 703.00', 737.50', 749.50'



### STAIR NU-09

**LIGHTING:** 10 FC  
**EMERGENCY LIGHTING:** 2 FC  
**EXIT SIGNS:** PER CODE  
**PRESSURIZED AIR, STANDPIPE CLASS 1,**  
**PULL STATION ALARM**

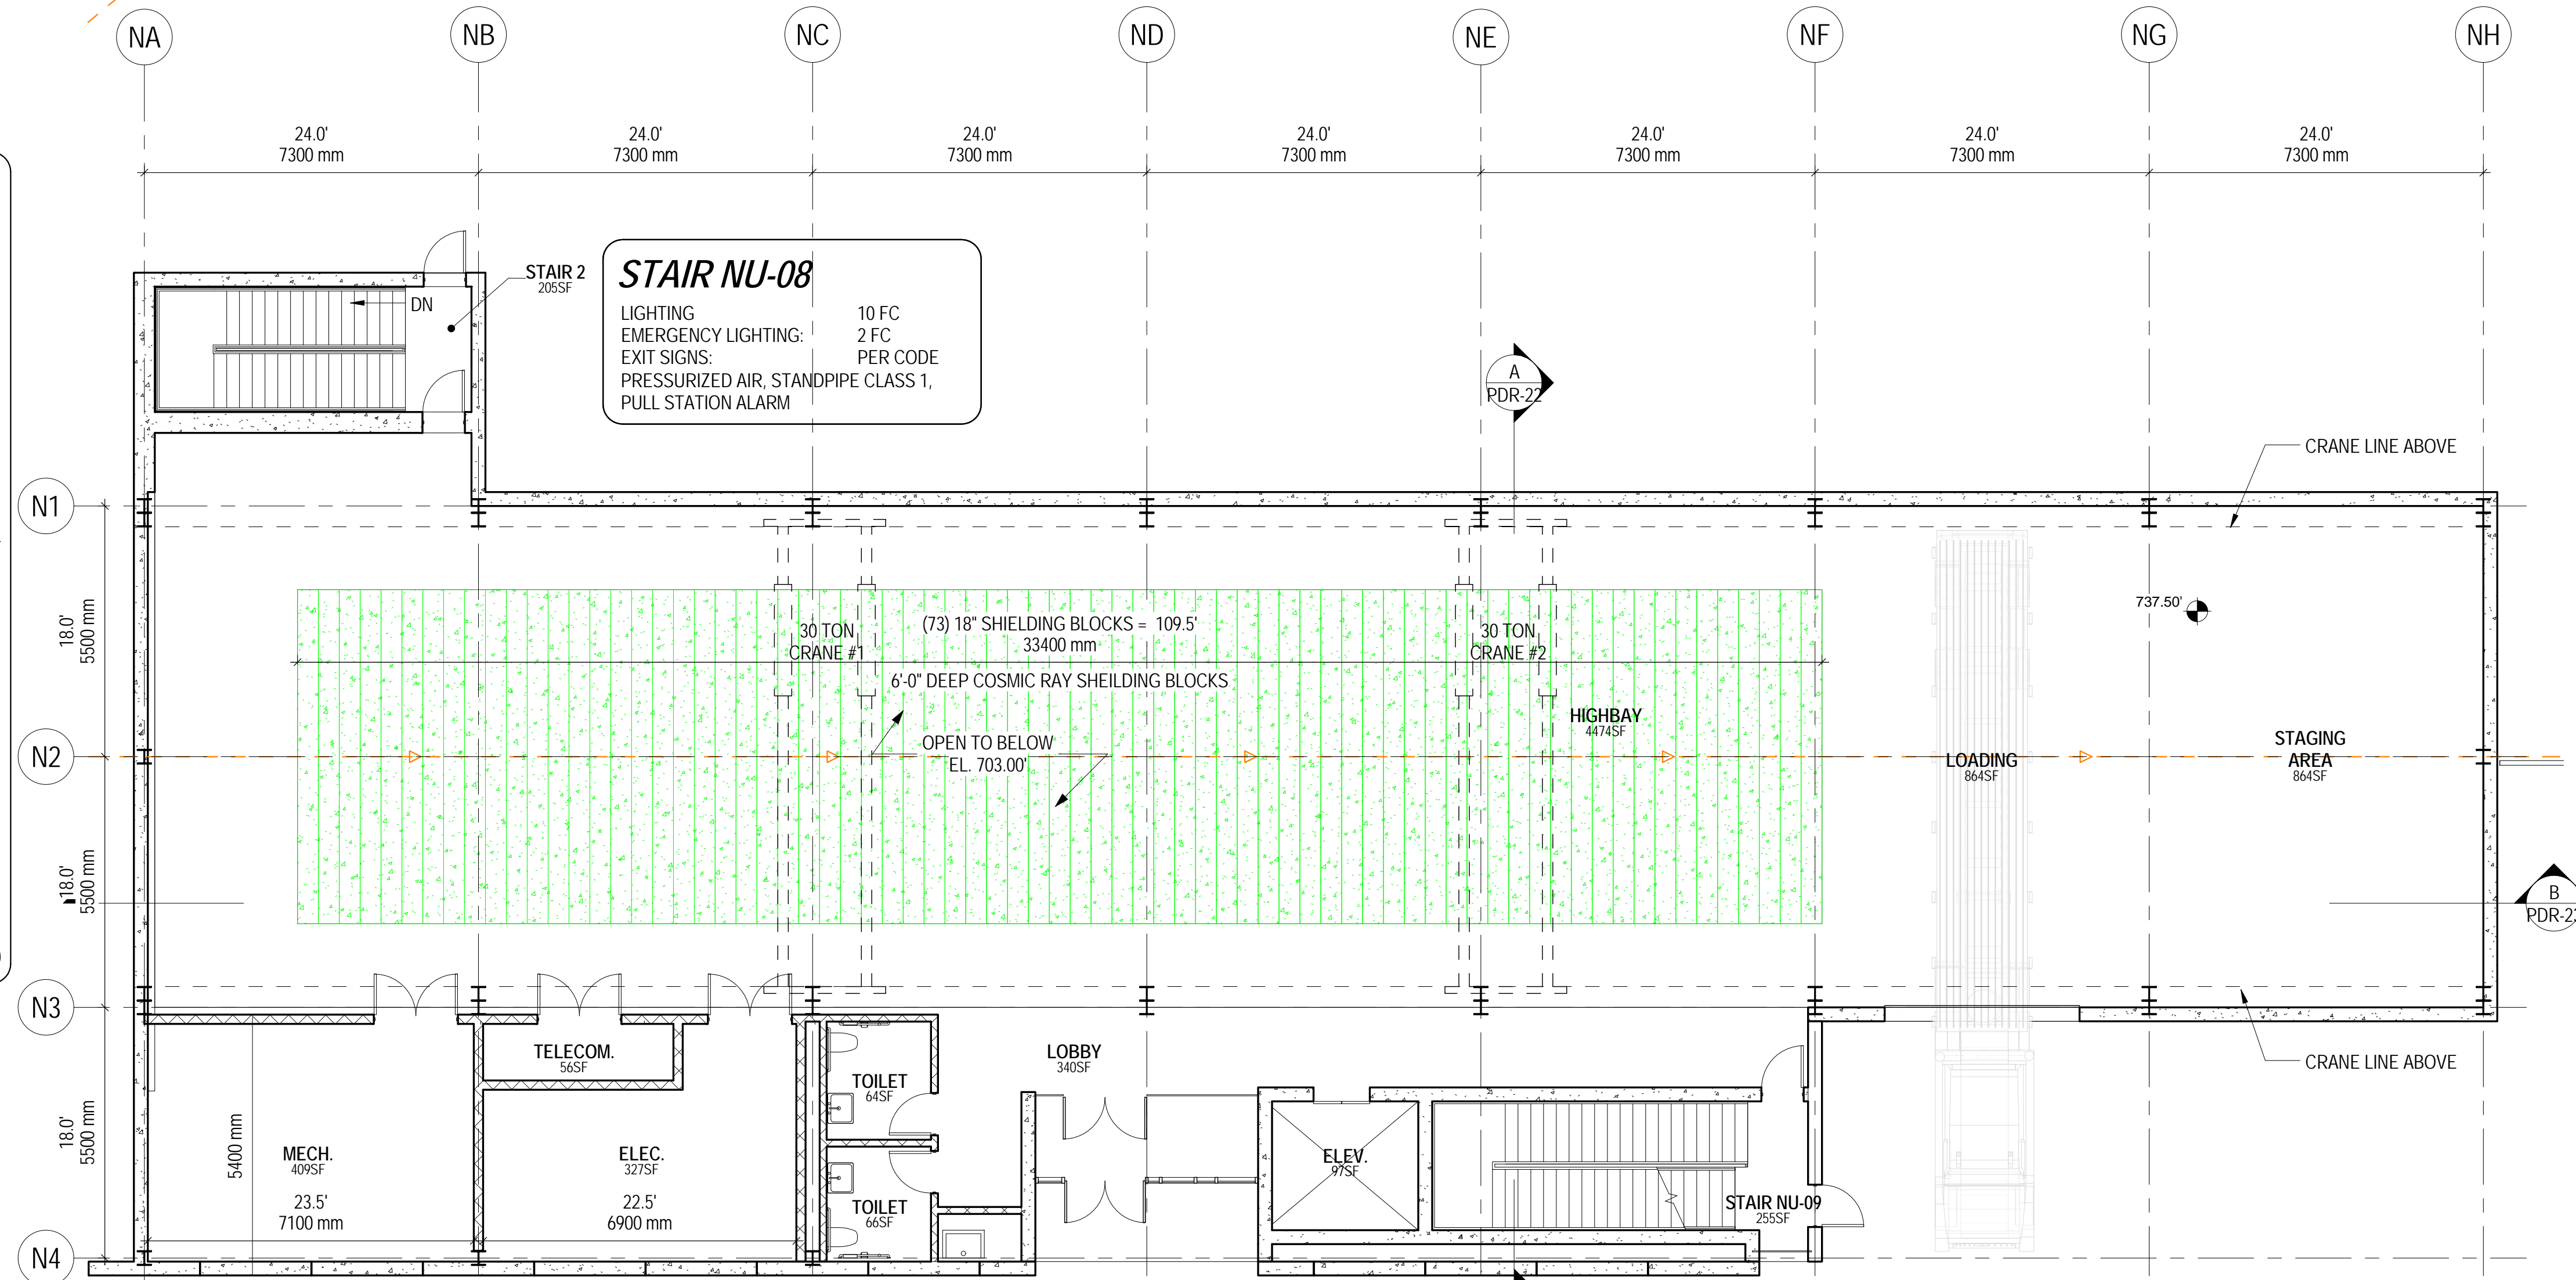

FLOOR PLAN ELEV. 737.50'

SCALE: 1/8" = 1'-0"

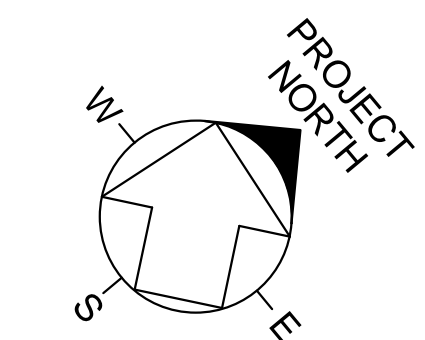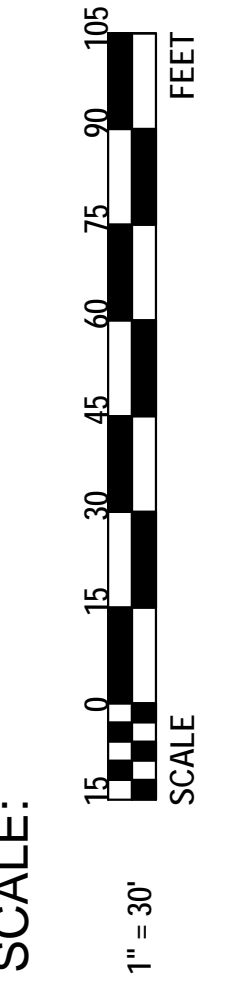


## NEAR DETECTOR HALL FLOOR PLAN SHEET 2



DATE  
**08 MAY 2013**

PROJECT NO.  
**6-13-1**

DRAWING NO.  
**PDR-20**

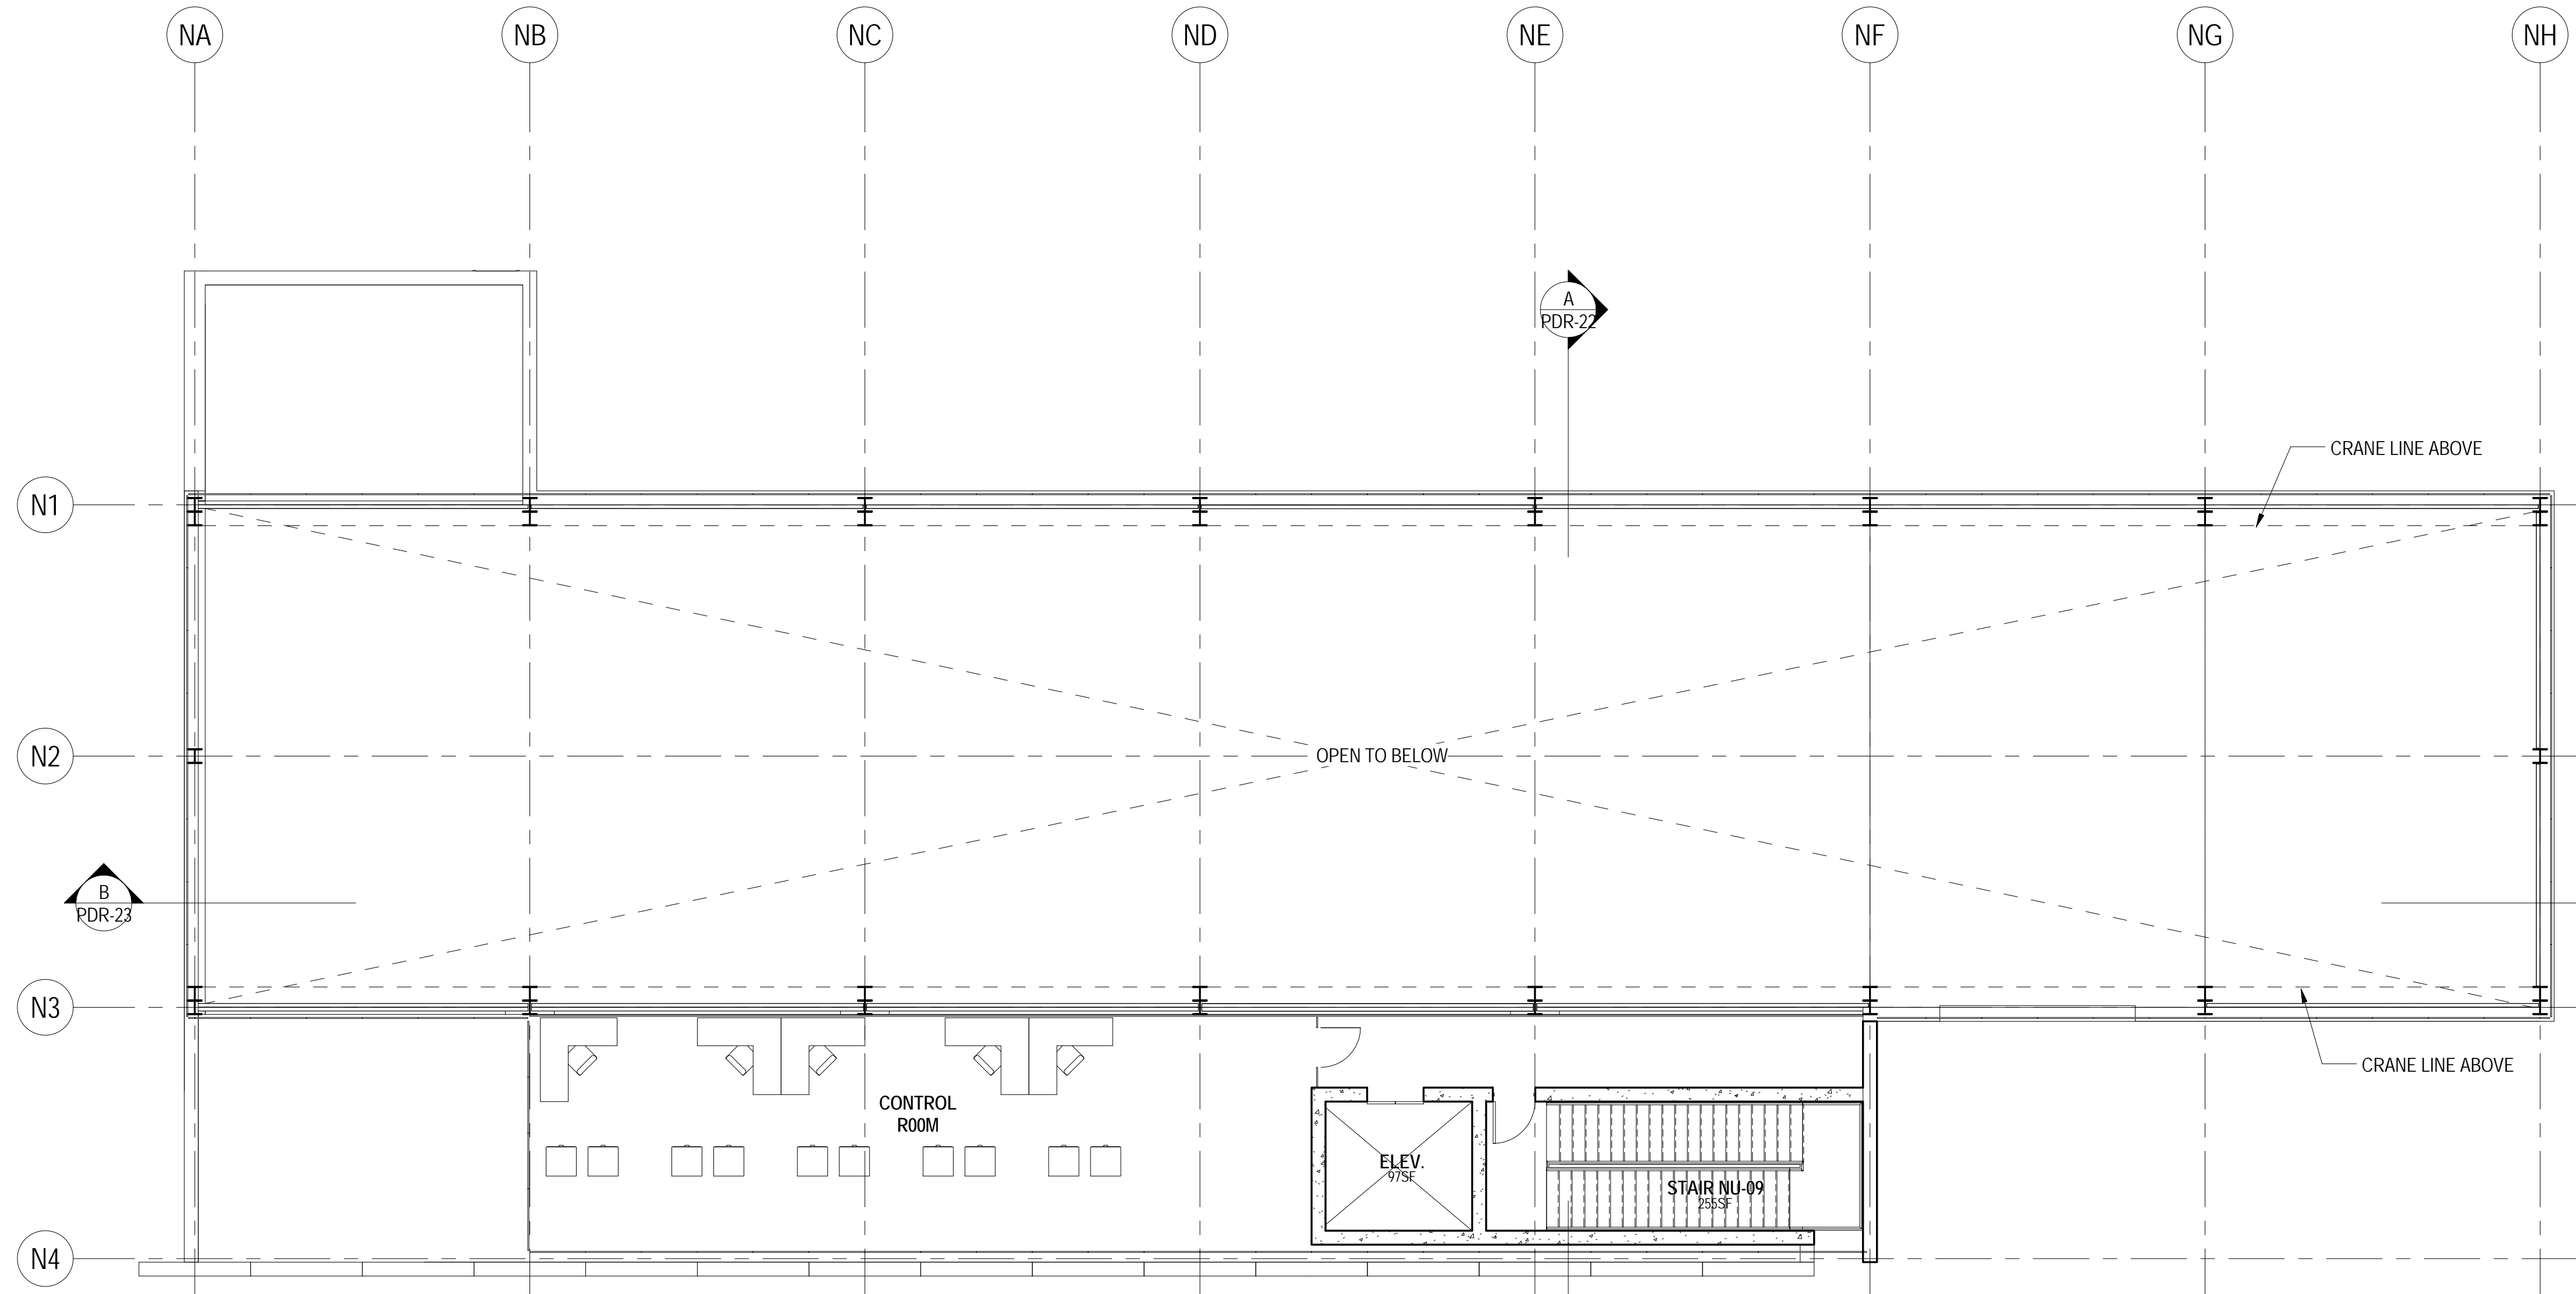



<b>CONTROL ROOM</b>	
HVAC:	85°F AT 55% RH MAX. 21% RH MIN.
PROCESS WATER:	NONE
ODH VENTILATION:	NONE
SMOKE CONTROL:	EMERGENCY PERSONAL MANUAL AIR SAMPLING SMOKE DETECTION
FIRE DETECTION:	AUDIBLE AND VISUAL DEVICES THROUGHOUT
FIRE NOTIFICATION:	PREACTION (DRY) AUTOMATIC SPRINKLER SYSTEM (DUAL INTERLOCK)
FIRE SUPPRESSION:	

<b>ELEVATOR</b>	
TYPE:	GENERAL PURPOSE, HYDRAULIC
LOAD/CAPACITY:	3500 lbs
CAB SPEED:	150 fpm
TRAVEL DISTANCE:	46.50'
FLOORS SERVED:	ELEV: 703.00', 737.50', 749.50'

<b>STAIR NU-09</b>	
LIGHTING	10 FC
EMERGENCY LIGHTING:	2 FC
EXIT SIGNS:	PER CODE
PRESSURIZED AIR, STANDPIPE CLASS 1, PULL STATION ALARM	

**FLOOR PLAN ELEV. 749.50'**  
SCALE: 1/8" = 1'-0"

SCALE:

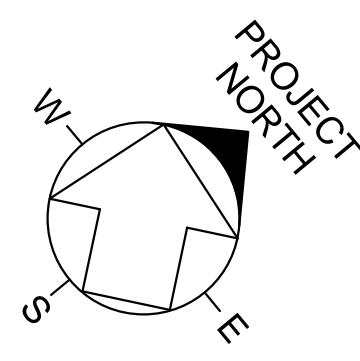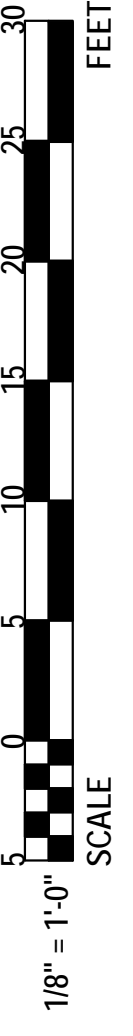


**NEAR DETECTOR HALL FLOOR PLAN  
SHEET 3**



DATE  
**08 MAY 2013**

PROJECT NO.  
**6-13-1**


DRAWING NO.  
**PDR-21**

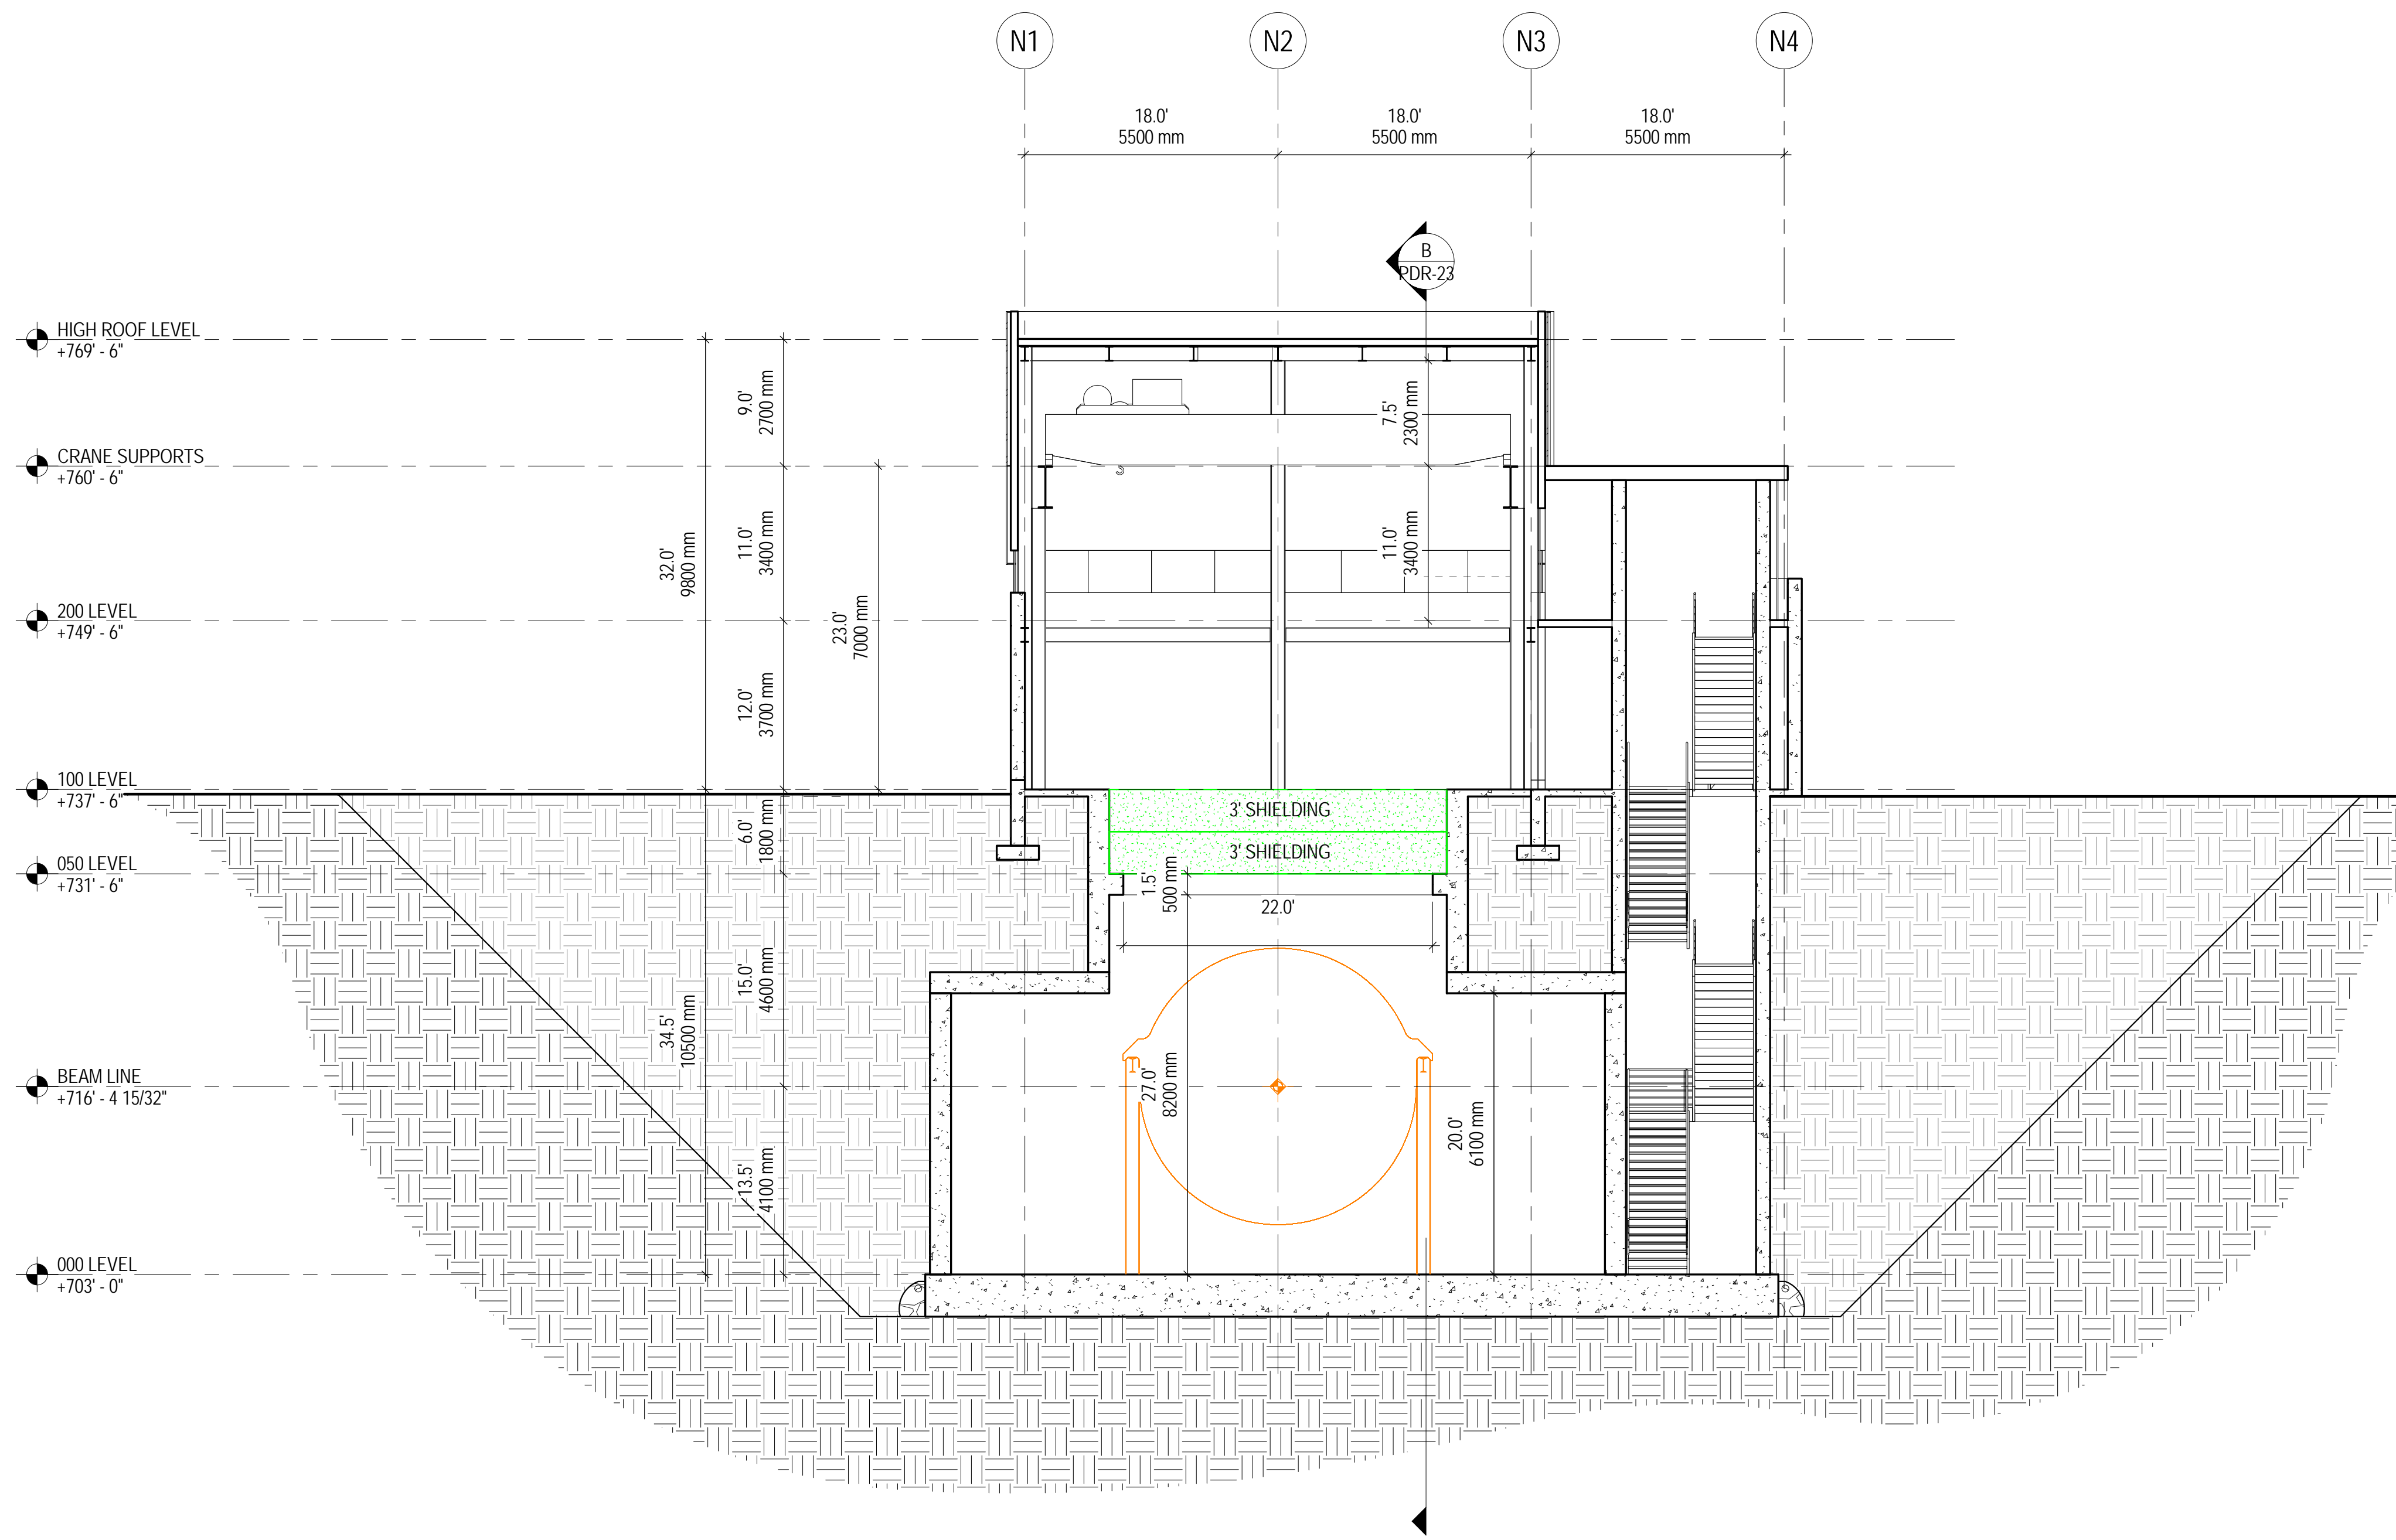

SECTION  
SCALE: 1/8" = 1'-0"

A

SCALE:

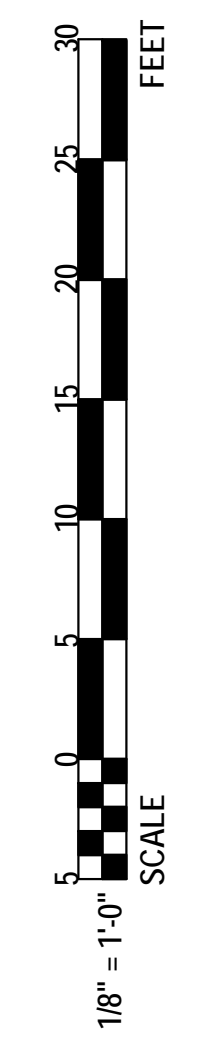

BUILDING & ENCLOSURE SECTION  
SHEET 1




DATE  
**08 MAY 2013**

PROJECT NO.  
**6-13-1**


DRAWING NO.  
**PDR-22**



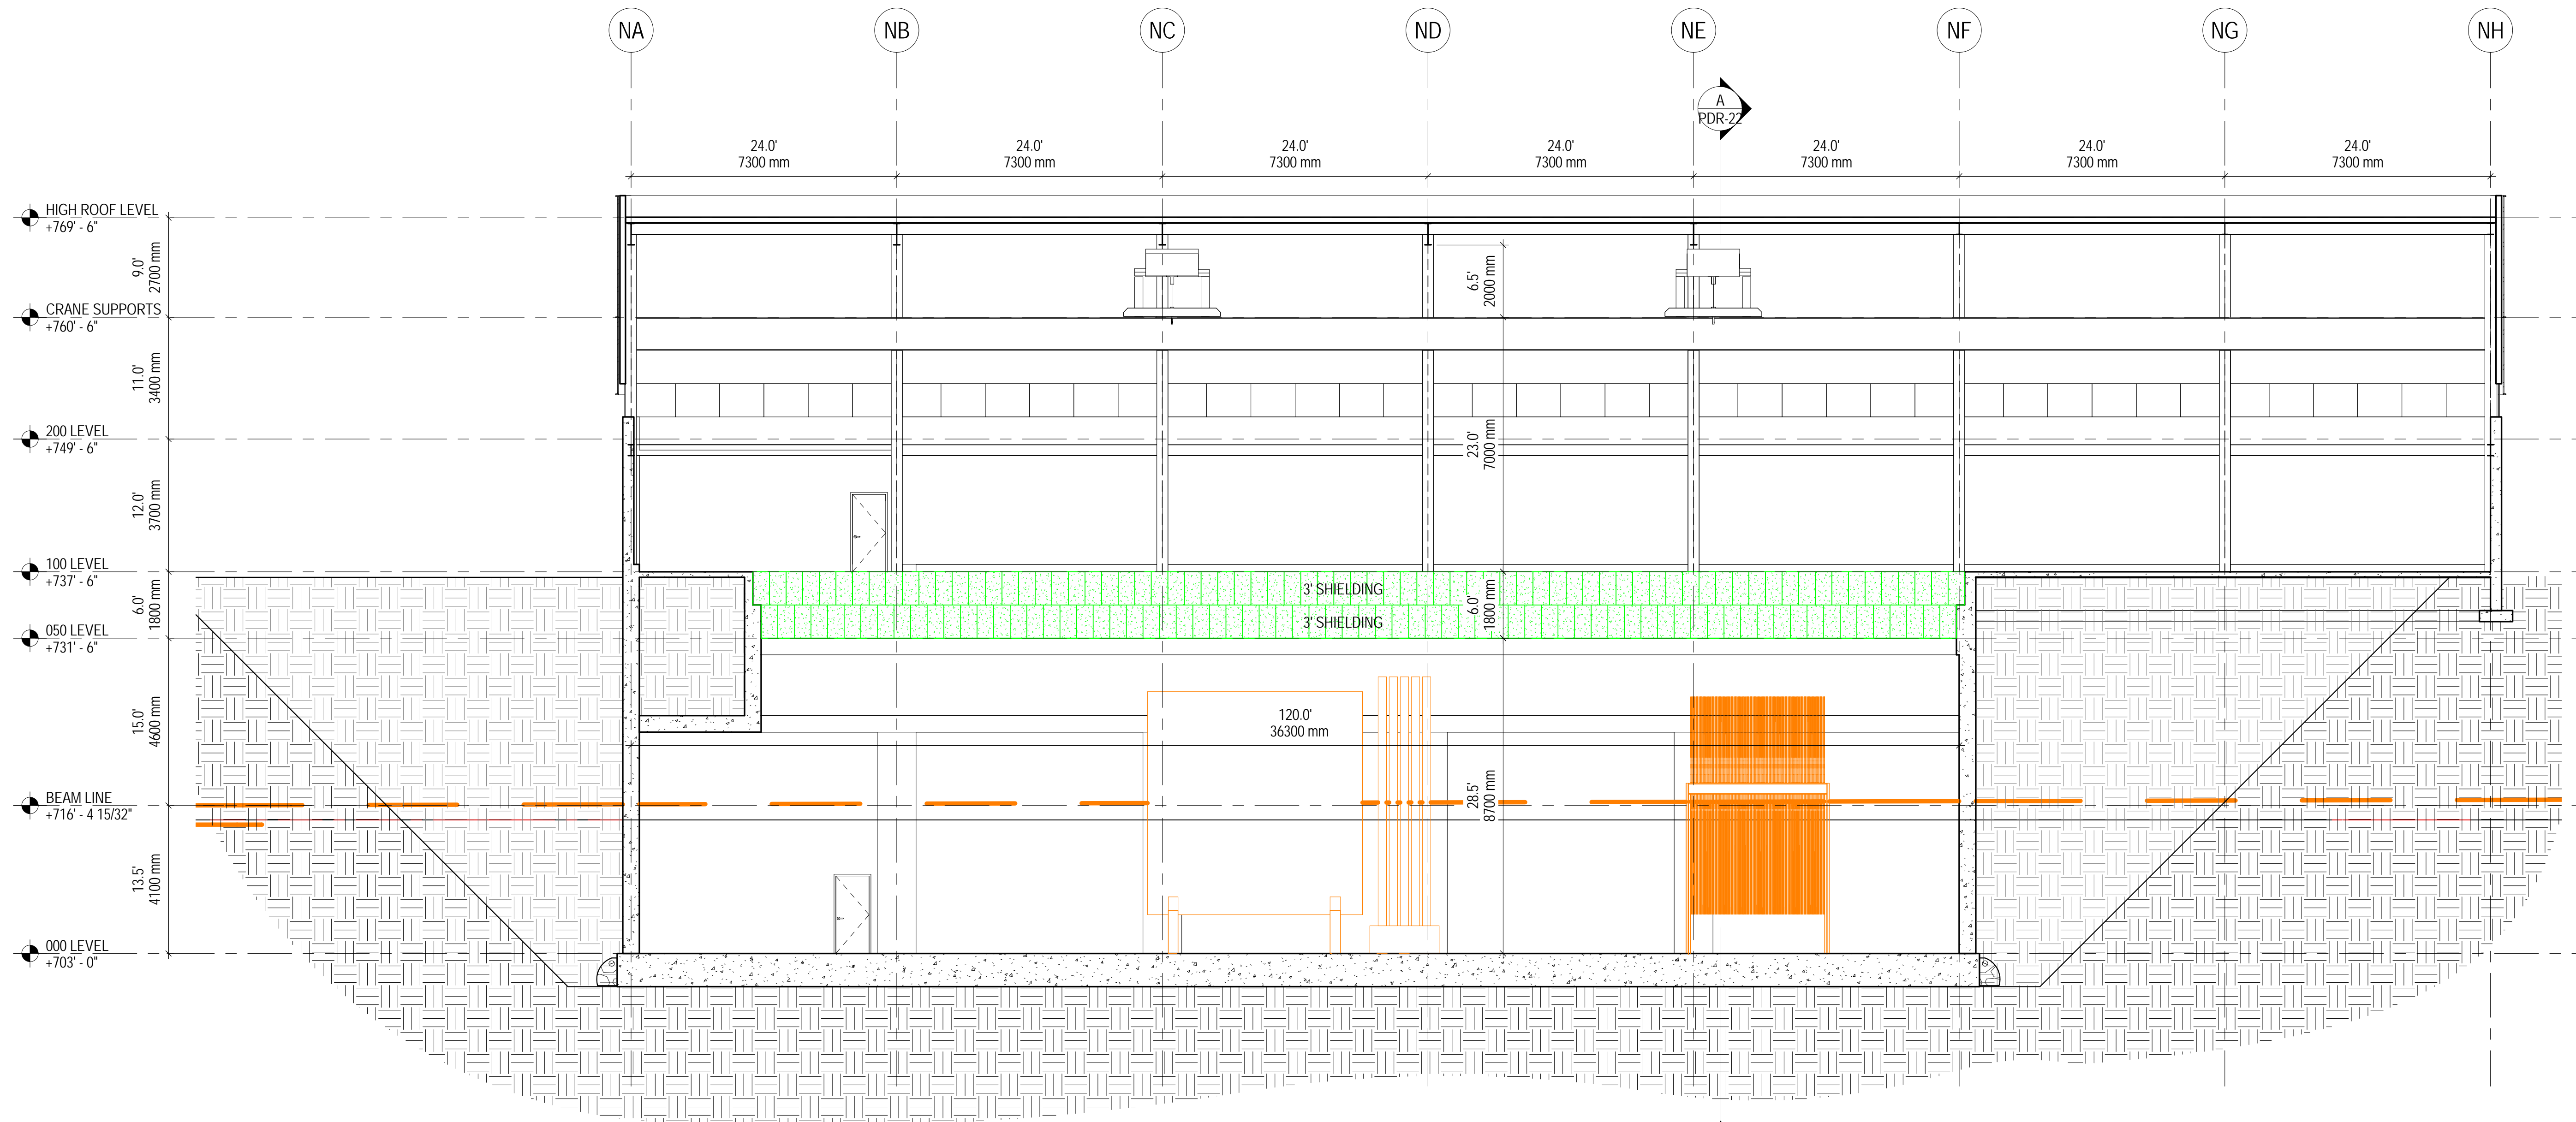

**SECTION**  
SCALE: 1/8" = 1'-0"  
**B**

SCALE:

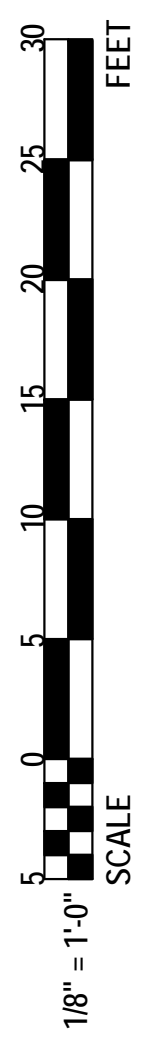


**BUILDING & ENCLOSURE SECTION  
SHEET 2**



DATE  
**08 MAY 2013**

PROJECT NO.  
**6-13-1**


DRAWING NO.  
**PDR-23**

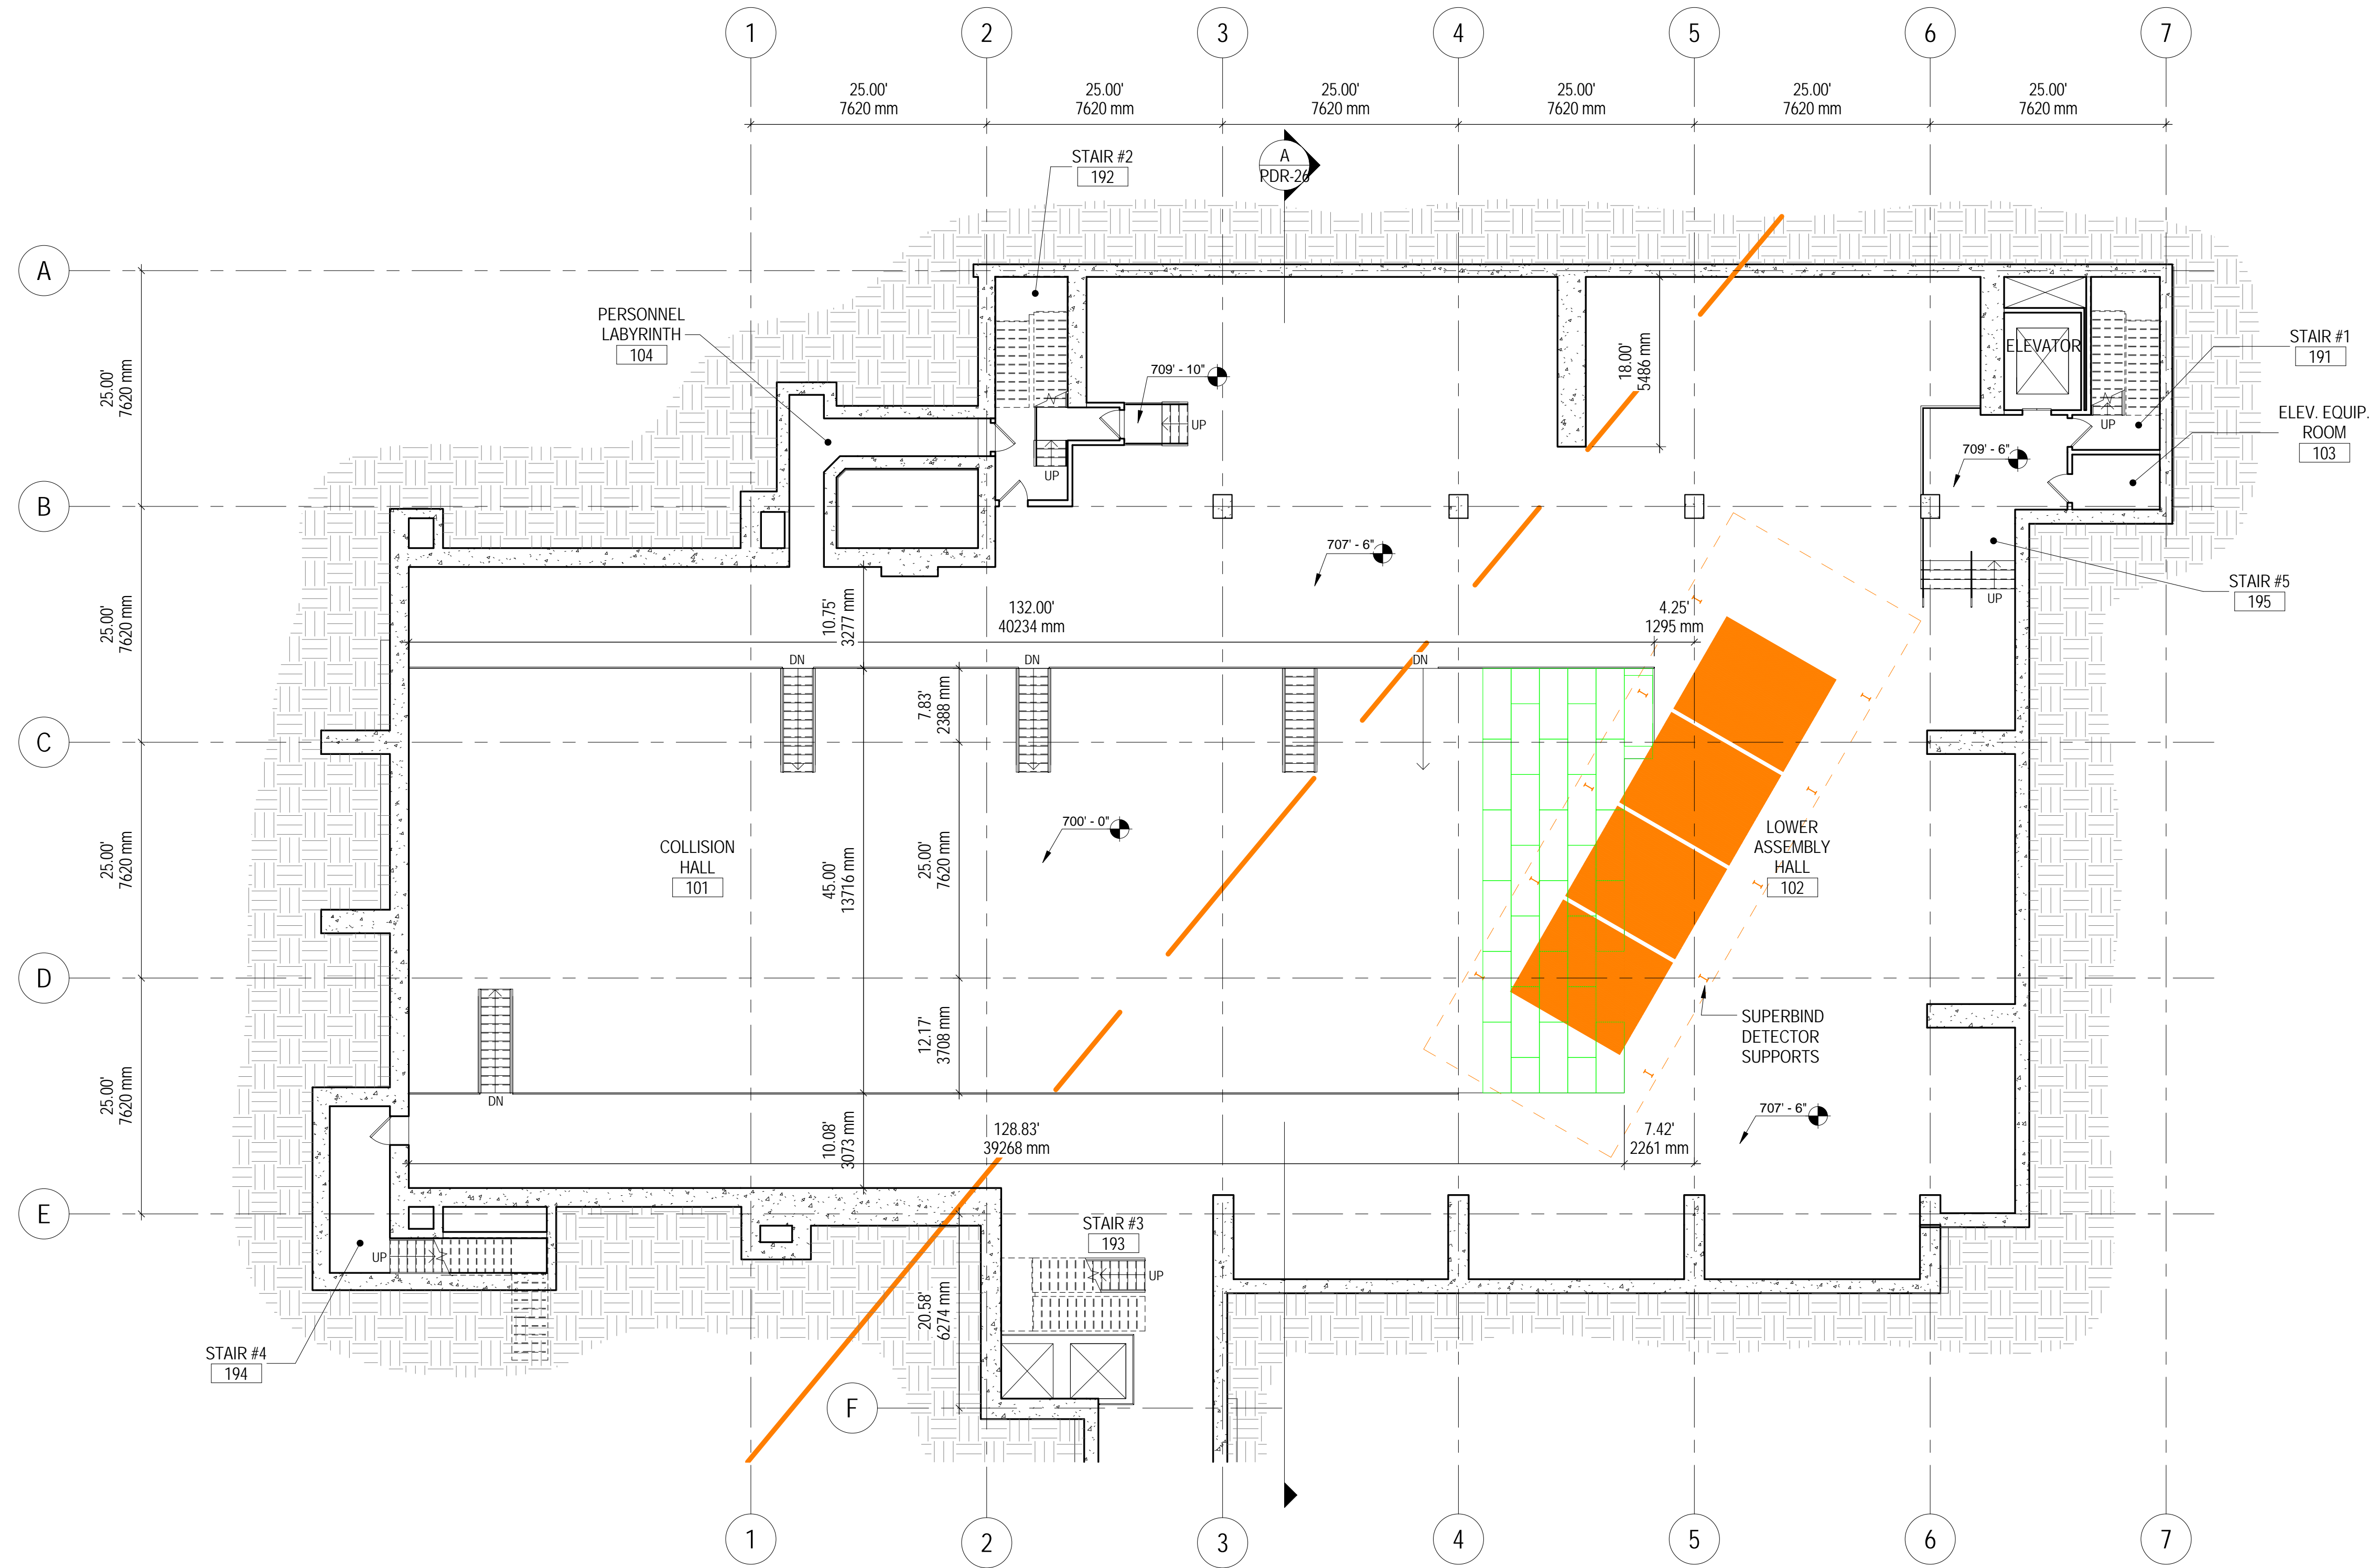

FLOOR PLAN ELEV. 700.00' & 707.50'

SCALE: 3/32" = 1'-0"

SCALE:

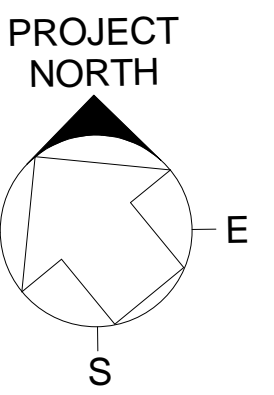

FAR DETECTOR FLOOR PLAN



DATE


08 MAY 2013

PROJECT NO.

6-13-1

DRAWING NO.


PDR-24

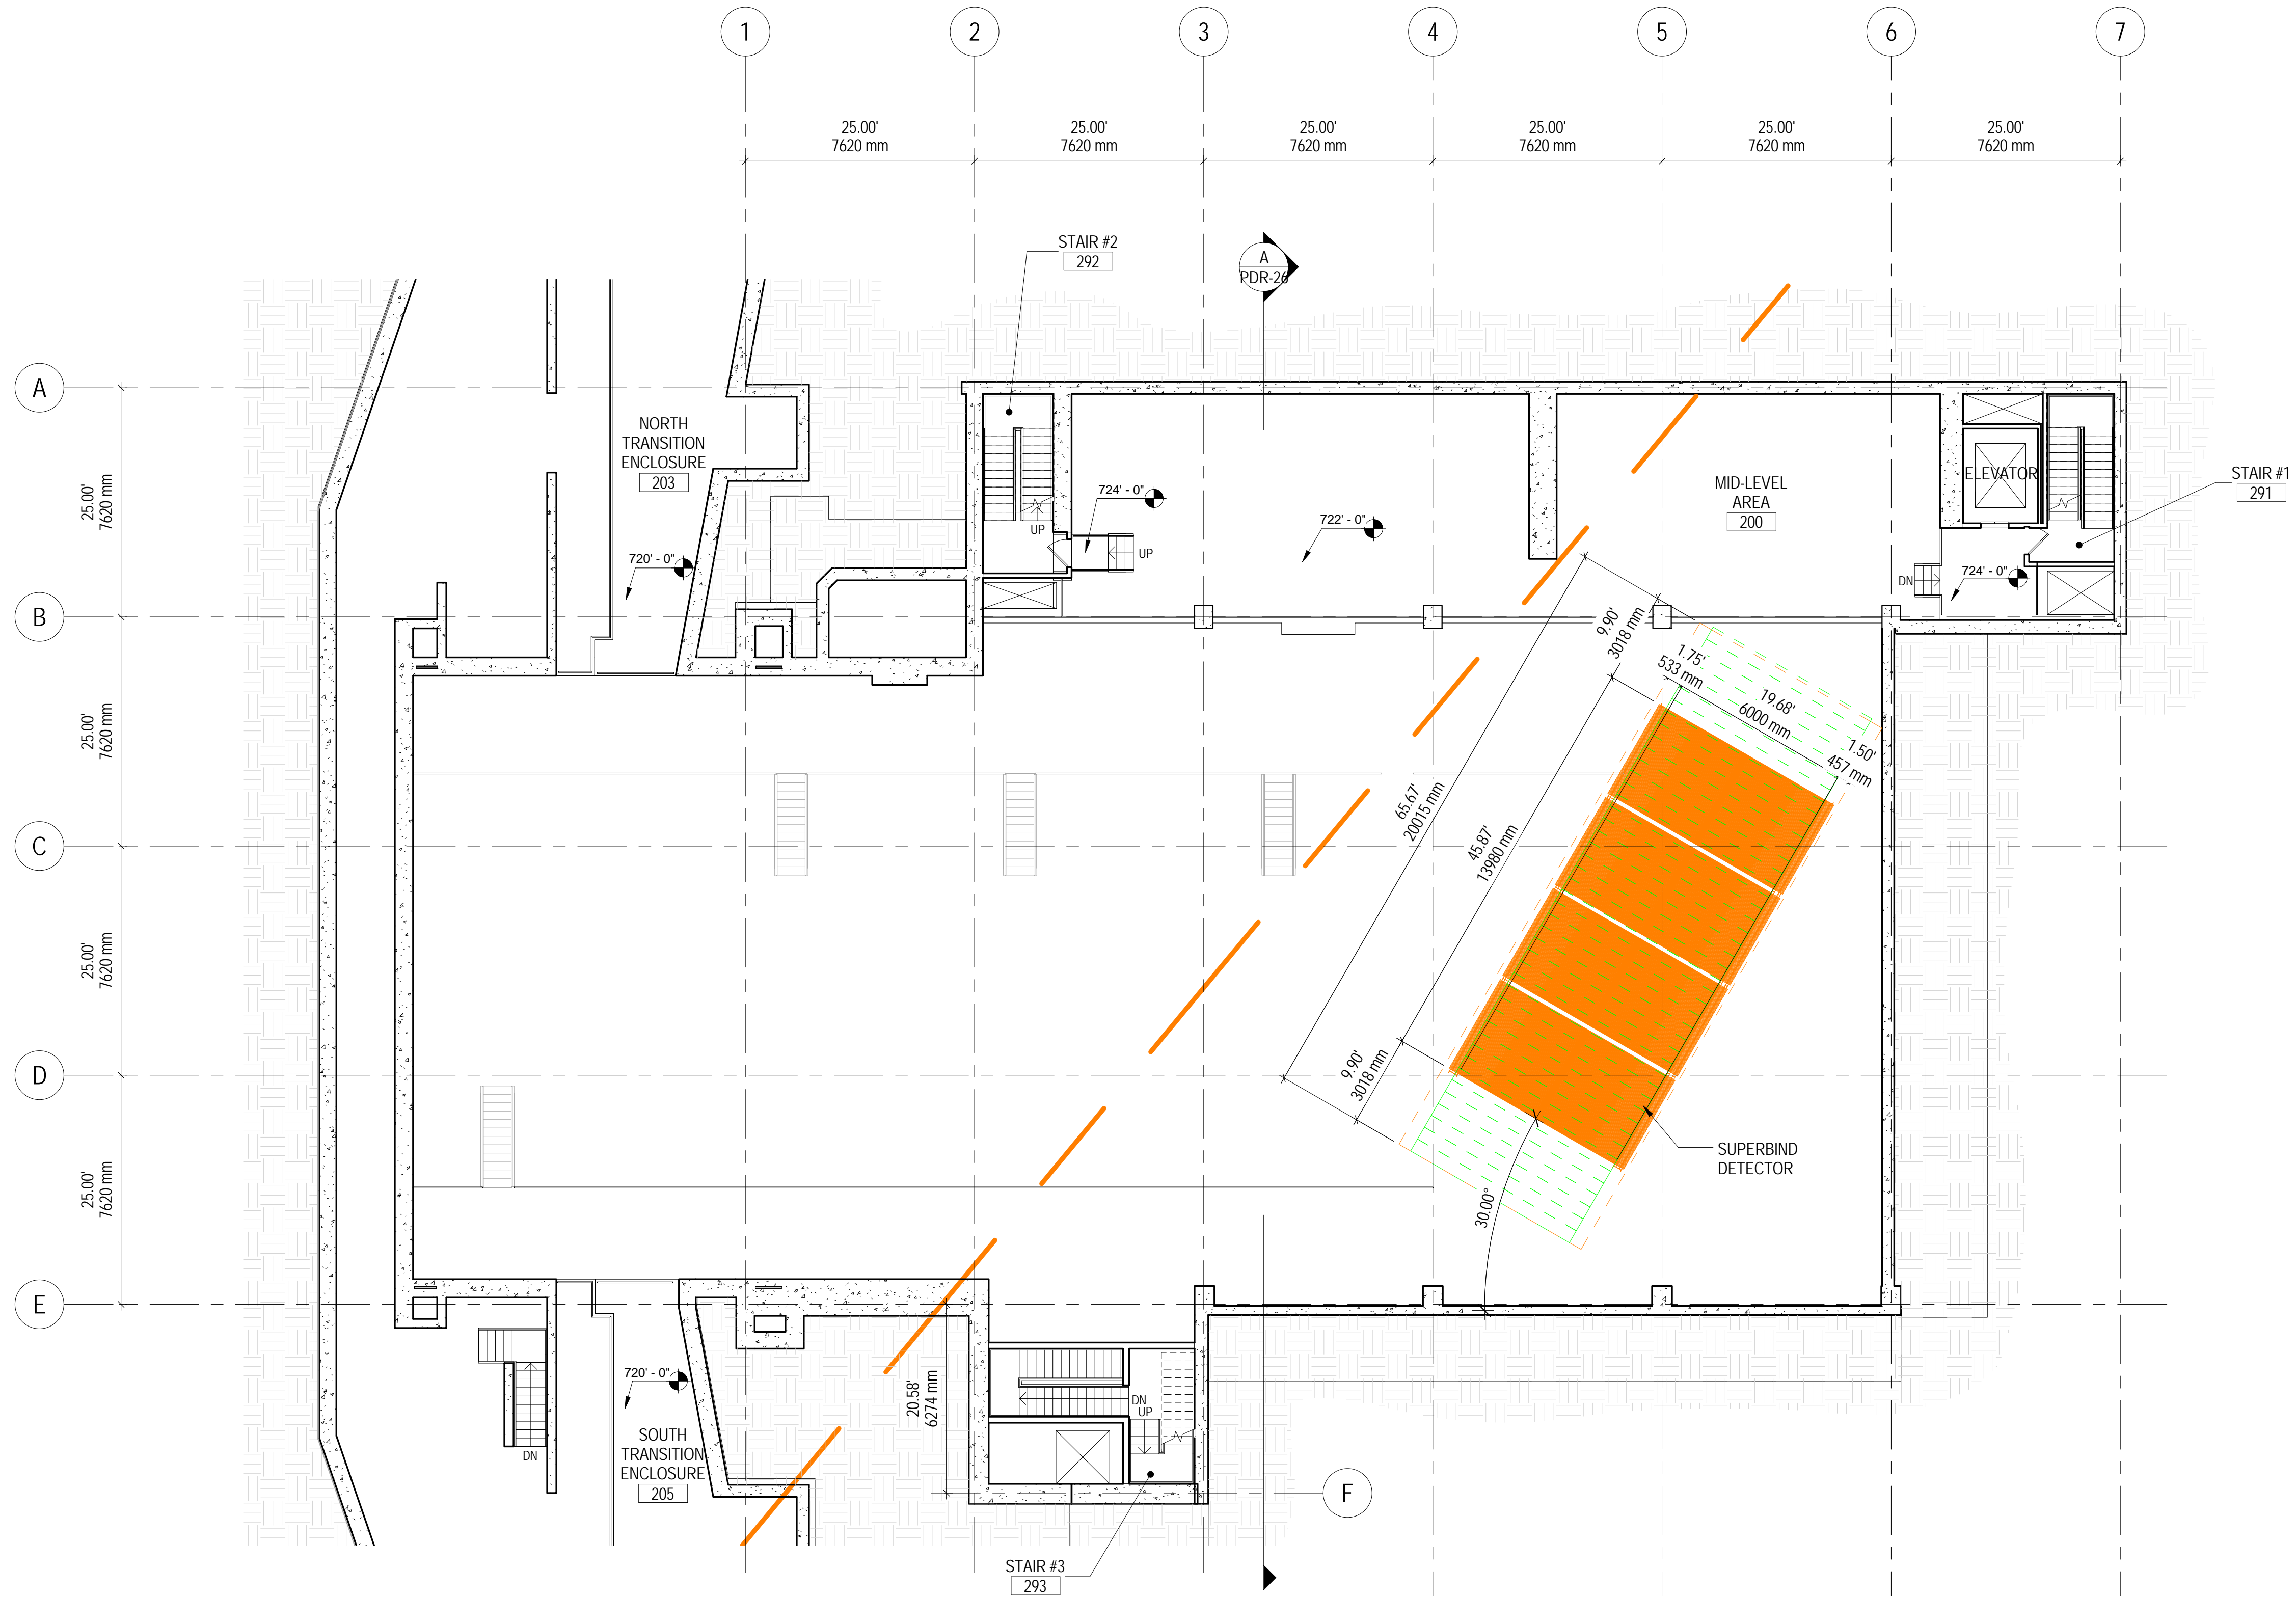

FLOOR PLAN ELEV. 722.00'

SCALE: 3/32" = 1'-0"

SCALE:

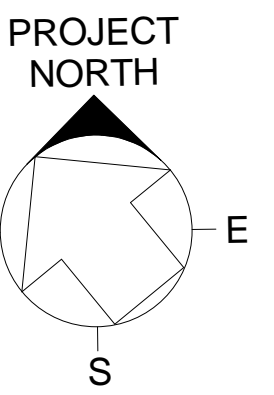

FAR DETECTOR FLOOR PLAN



DATE

08 MAY 2013


PROJECT NO.

6-13-1

DRAWING NO.


PDR-25



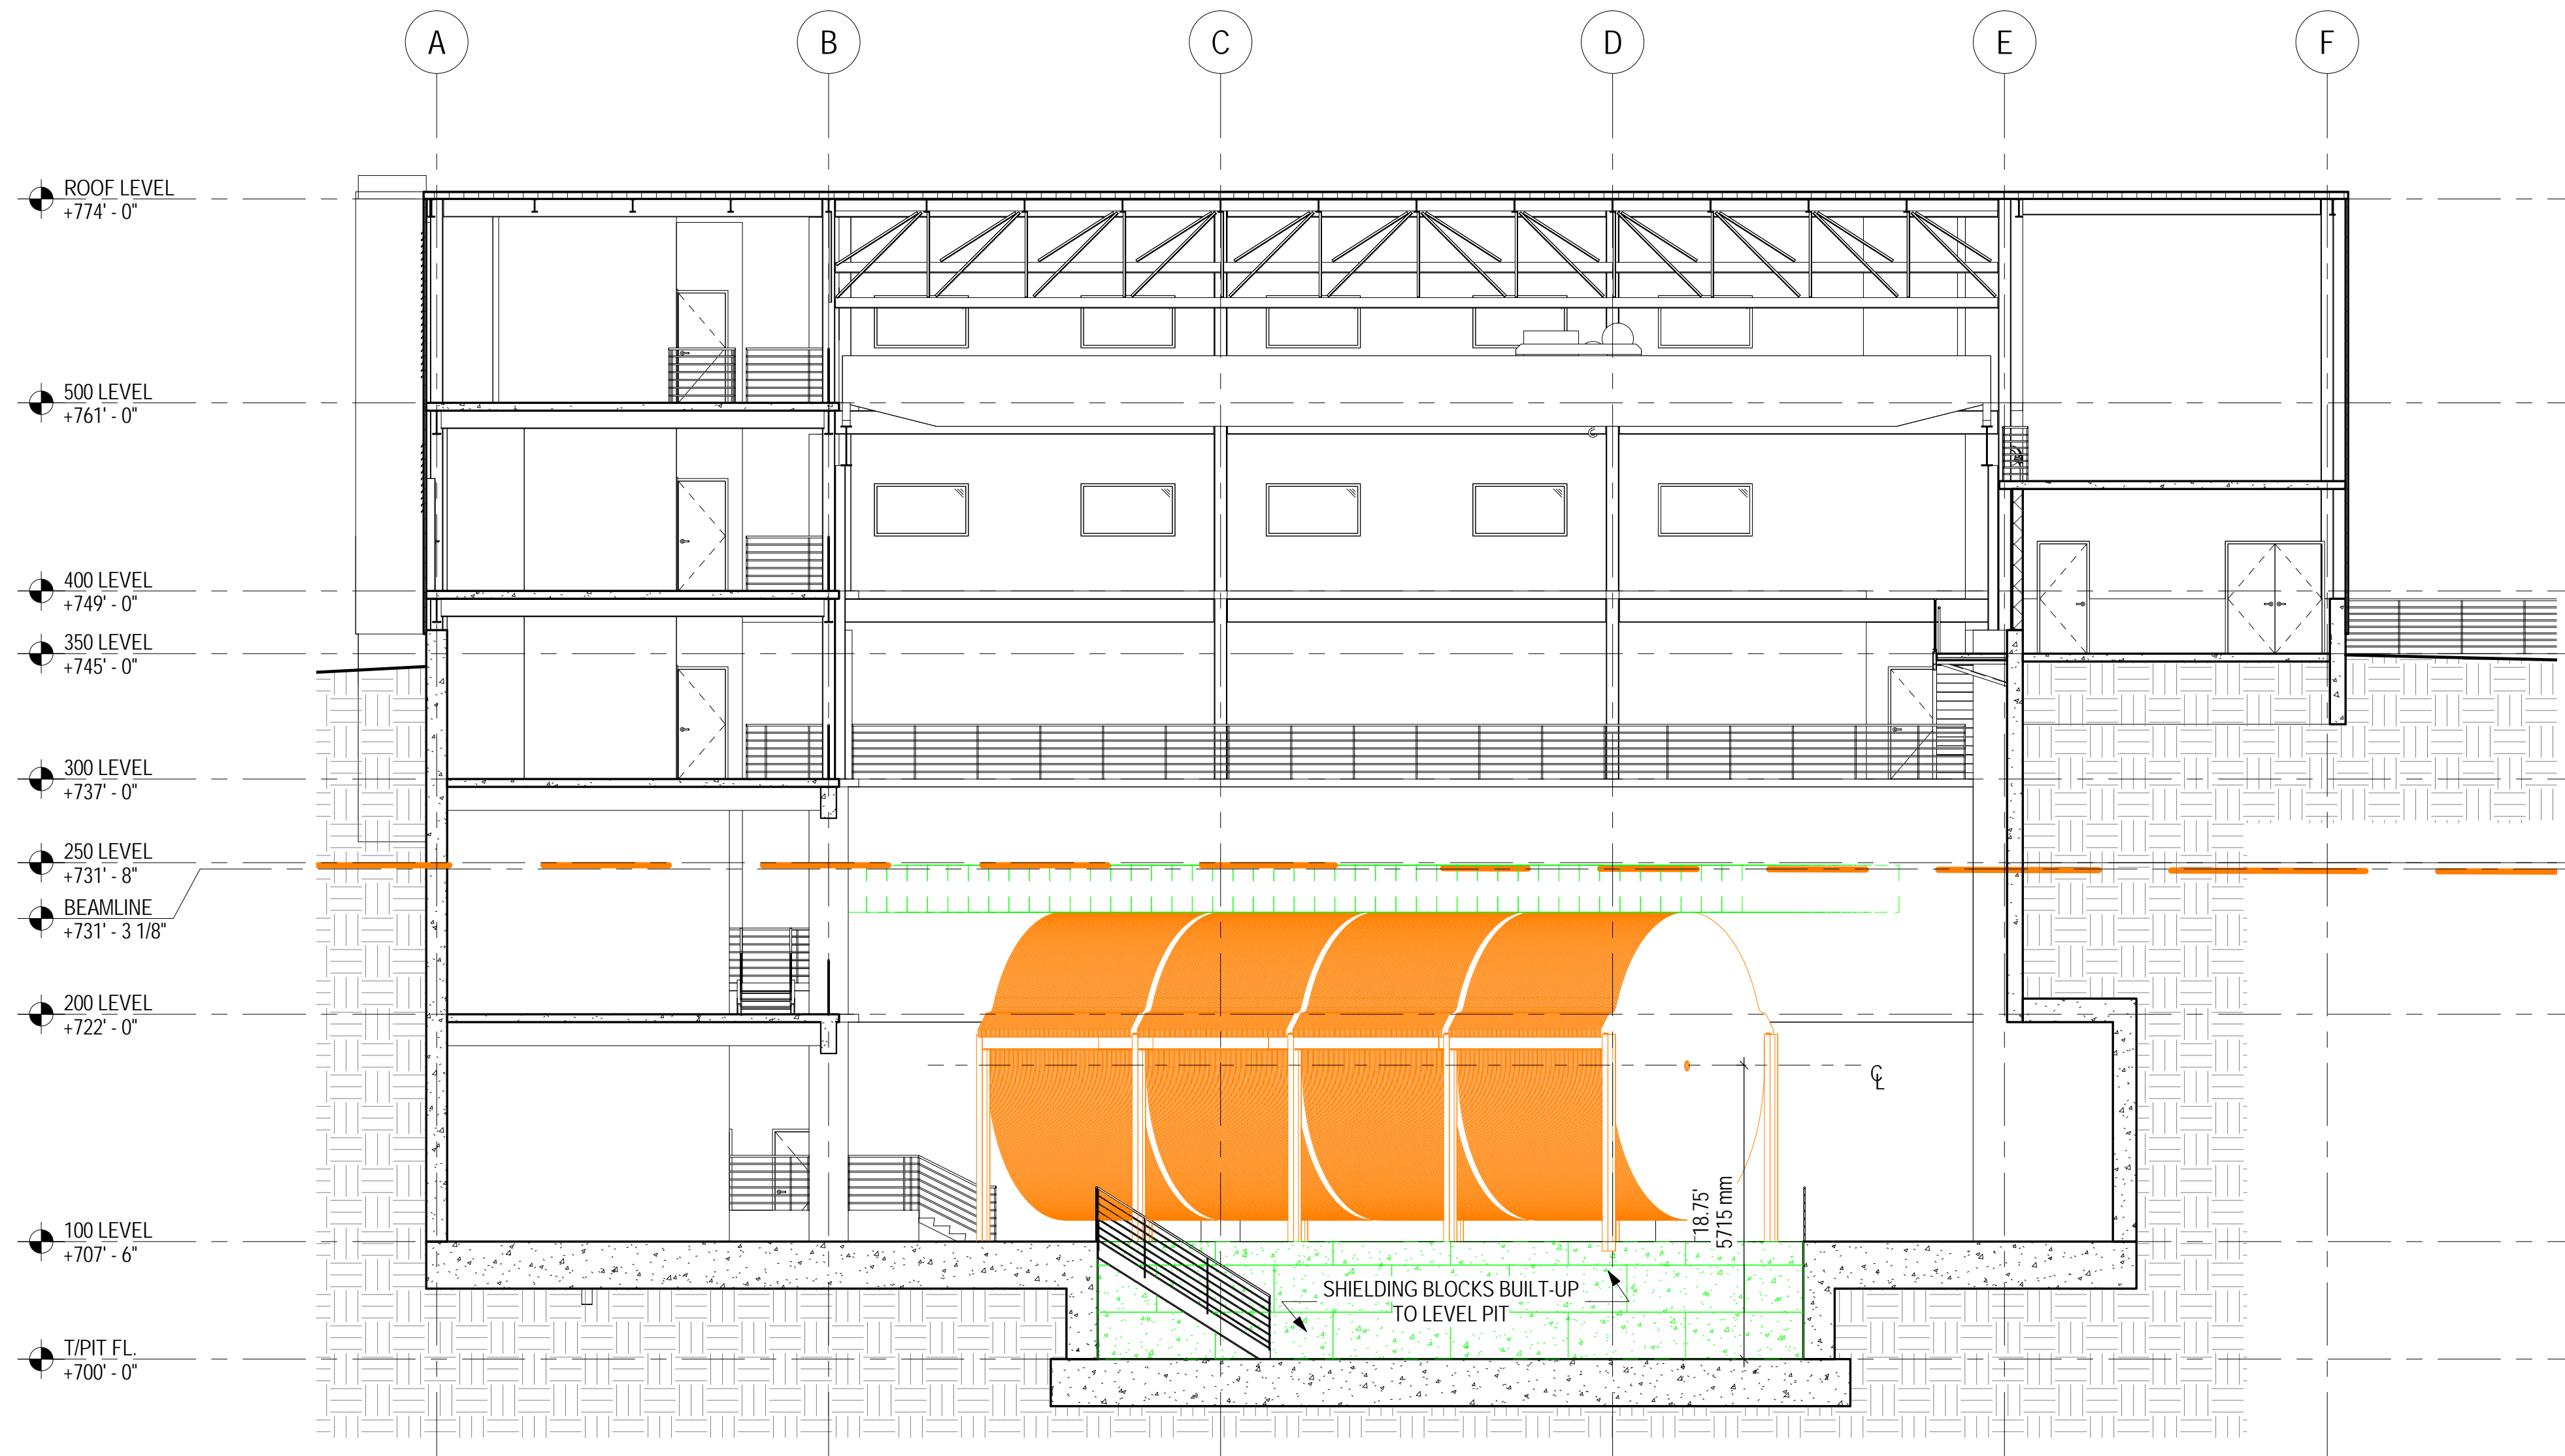


TRANSVERSE SECTION

SCALE: 1/8" = 1'-0"

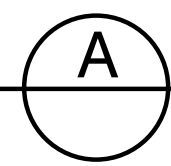

SCALE:

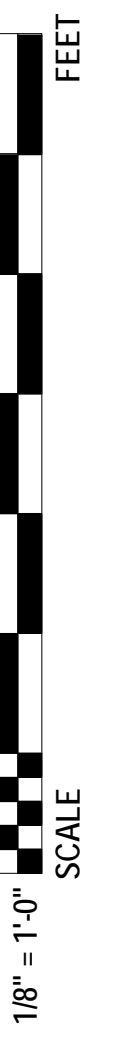

BUILDING SECTION



DATE

08 MAY 2013

PROJECT NO.

6-13-1

DRAWING NO.

PDR-26